


Ordnance Survey, (c) Crown Copyright 2017. All rights reserved. Licence number 100022432


Key;

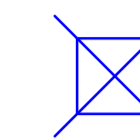

Clay Trap Location.



Firing Location.

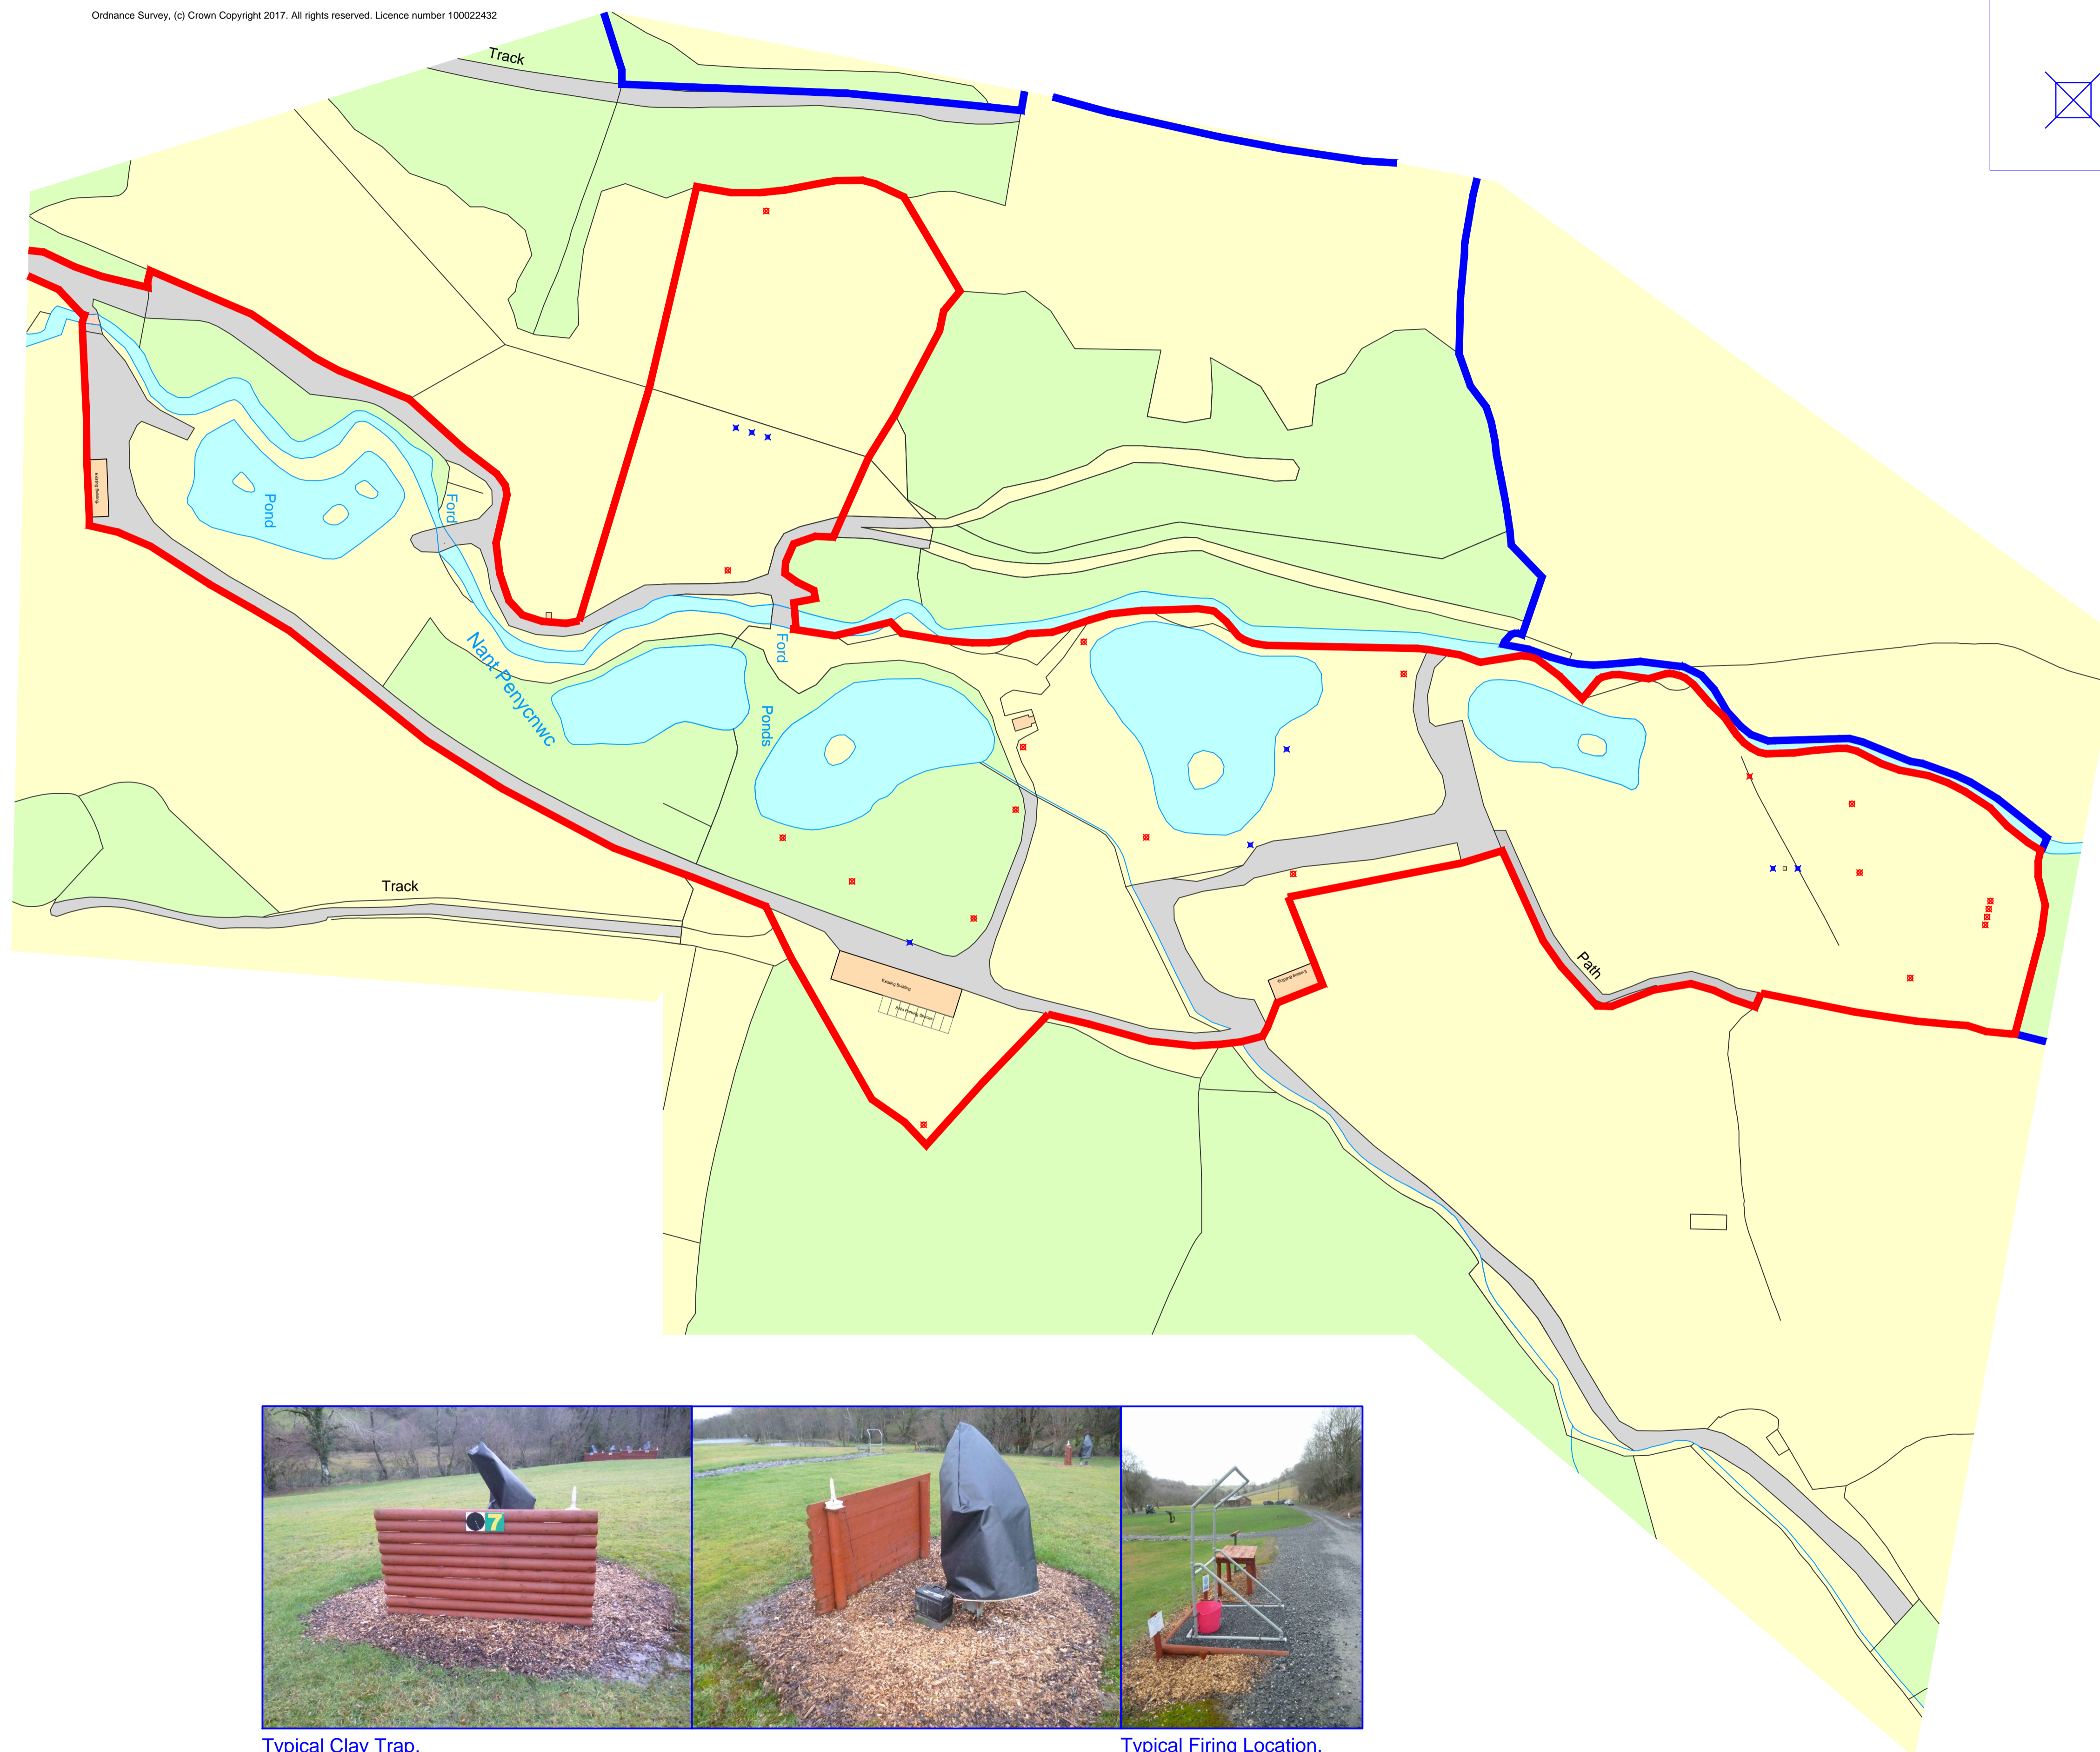

DO NOT SCALE FROM THIS DRAWING.
ALL DIMENSIONS TO BE CHECKED ON SITE.
ALL PLANS TO BE READ IN CONJUNCTION WITH ALL THE INFORMATION ACCOMPANYING THE RELEASE OF DOCUMENTATION SCHEDULE.
IT IS THE RESPONSIBILITY OF THE CLIENT/CONTRACTOR TO LOCATE ALL SERVICES ON SITE PRIOR TO COMMENCEMENT OF WORKS. WE HAVE NOT CHECKED LOCATION OR AVAILABILITY OF EXISTING SERVICES FOR THE PROPOSED WORKS.
IT IS THE RESPONSIBILITY OF THE CLIENT/CONTRACTOR TO ENSURE THE NECESSARY PARTY WALL ACT PROCEDURES HAVE BEEN FOLLOWED WHERE APPLICABLE.
WE RECOMMEND ALL WORKS TO EXISTING ELEMENTS ARE TESTED FOR POSSIBLE PRESENCE OF ASBESTOS BY AN APPROVED QUALIFIED CONTRACTOR PRIOR TO COMMENCEMENT.
EXACT BOUNDARY POSITIONS & DETAILS TO BE DETERMINED ON SITE FROM DEED PLANS/LAND REGISTRY DATA & NOT SCALED FROM THESE PLANS. THIS IS NOT A CONVEYANCING DRAWING.

NOTE:
Regulation 14, Section 42 of the Flood & Water Management Act 2010 - Transfer of private sewer and lateral drainage to Welsh Water - Scheme proposals may be subject to Welsh Water agreements / legislation. It is the responsibility of the client/contractor to ensure Welsh Water are consulted prior to commencement of works.
Further information is available at www.dwr.cymru.org or mbsfaq@dwrcymru.com

Plans have not received Building Regulations consent & should not be used for construction purposes.

D		
C		
B		
A		
REV	DESCRIPTION	DATE

DR Design
Architectural Services
Davies Richards Design Ltd.
Llandeilo - 01558 823351
Mumbles - 01792 347692
E-MAIL - info@daviesrichardsdesign.com
WEB - www.daviesrichardsdesign.com

CLIENT : Mr. Derek Light.

JOB TITLE :
Corporate Events
Venue at;
Land near Pantgwyn Farm,
Whitemill,
Carmarthenshire.


DRAWING TITLE :
Existing Site Plan.

DRAWING STATUS :
Planning.

SCALE : 1:1000.

DRAWN BY : G.R.R. DATE : Feb. '17.

PLAN No	REVISION
1362-02.	

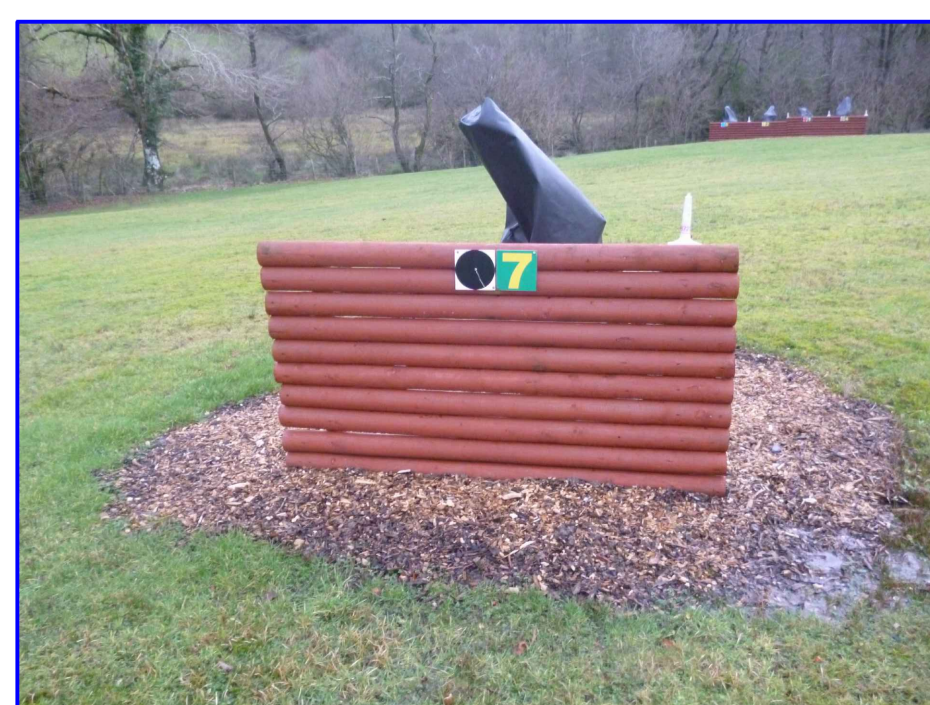

Typical Clay Trap.



Typical Firing Location.

