

# FOR PLANNING PURPOSES ONLY

These drawings and the copyright thereof are the sole property of the consultants and must not be reproduced without their written consent.


The contractor is to check all levels and dimensions before work commences, and any discrepancies to be reported immediately to the consultants.

Work to figured dimensions. Do not scale.

The contractor is expected to supply and do everything necessary for the proper execution of the works that may be reasonably inferred from the drawings and specification, whether referred to in detail or not, without extra payment in respect thereof.

The finished building will require service maintenance in accordance with custom and practice and the manufacturers recommendations.

The architects drawings are to be read in conjunction with the engineers and all specialist manufacturers / suppliers drawings.

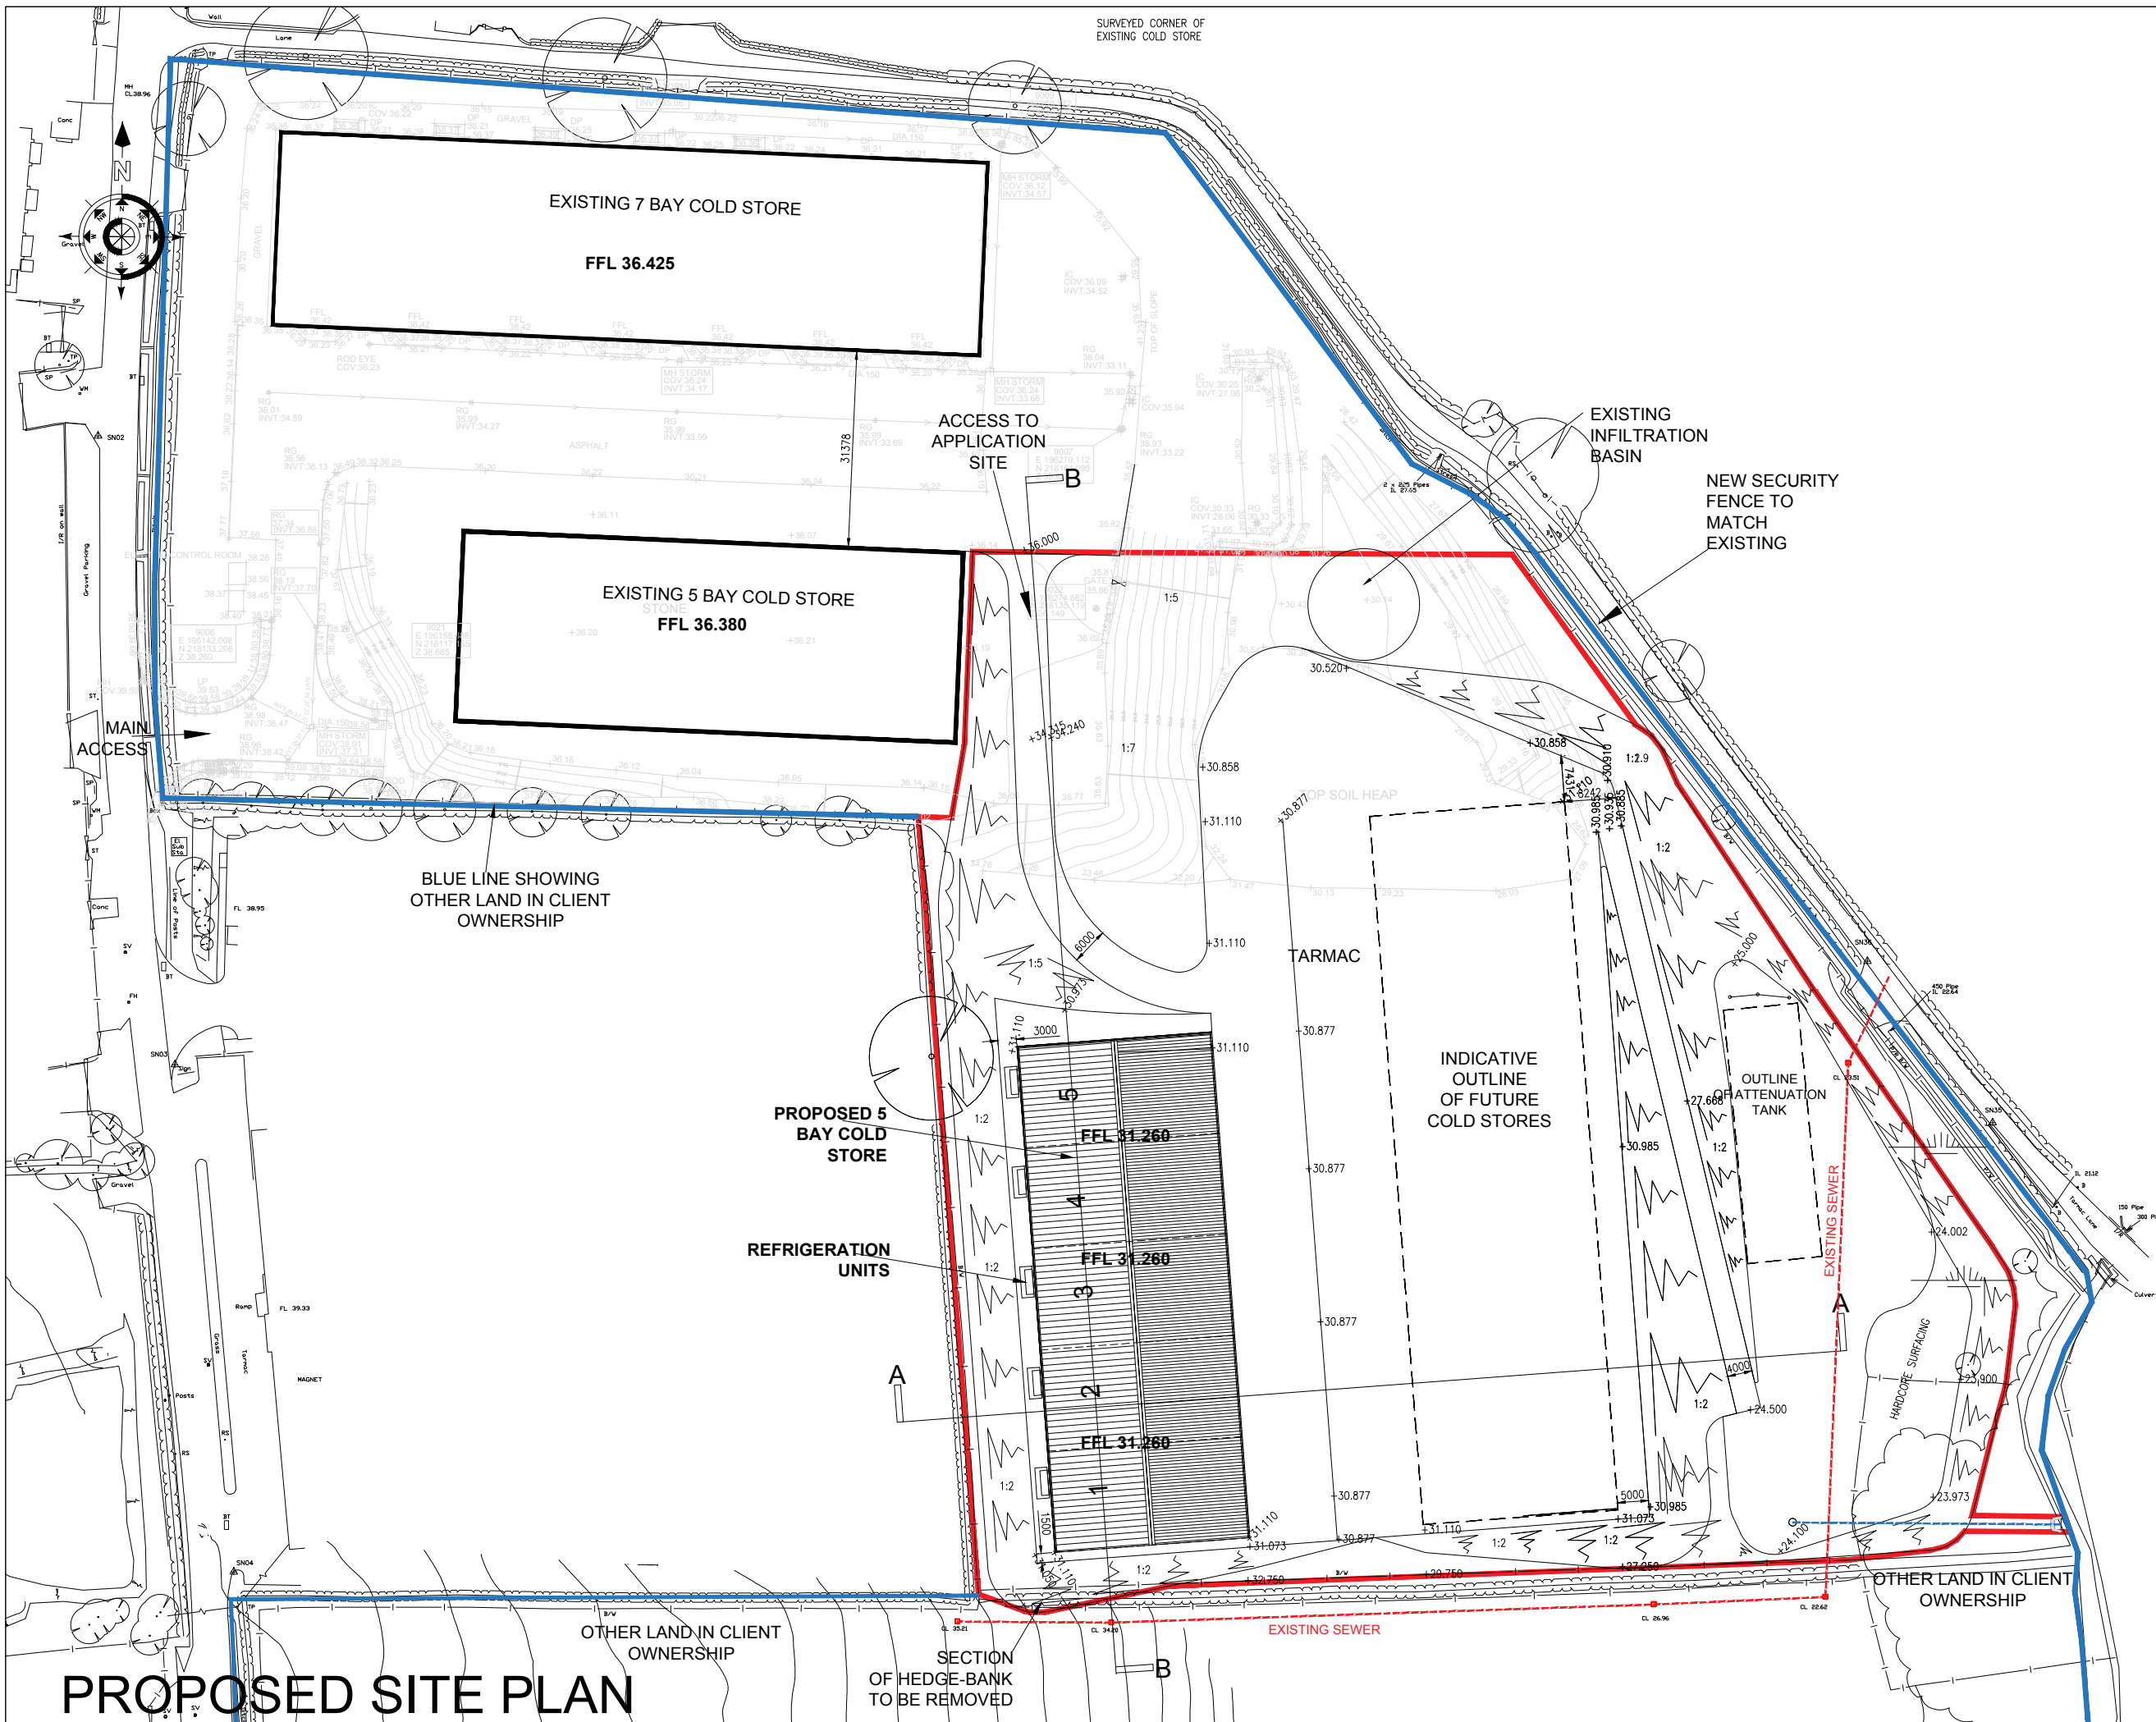

# PROPOSED SITE PLAN

MINOR AMENDMENTS 07.06.17 C  
 MINOR AMENDMENTS 07.06.17 B  
 SECTION B-B ADDED 06.06.17 A  
 REVISIONS NOTES. DATE REV

© Pembroke Design Ltd 2016

## PROPOSED SITE PLAN

Project: PROPOSED COLD-STORE UNIT AT PUFFIN PRODUCE, WITBYBUSH INDUSTRIAL ESTATE

Client: PUFFIN PRODUCE

**PEMBROKE DESIGN**  
 LIMITED

5 PICTON PLACE 5601 JEL  
 TEL: 01437 764135 FAX: 01437 764471  
 16 MERRICK STREET SAUZ 6011  
 TEL: 01644 653439 FAX: 01644 681563  
 26 SPILMAN STREET SAZI 101  
 TEL: 01287 233612 FAX: 01287 233471



CHARTERED ARCHITECTS BUILDING SURVEYORS QUANTITY SURVEYORS PRINCIPLE DESIGNERS

Designed MCW	Scale 1:1000	Original Size A3	Job No 8923
Drawn DME	Date MAY 17	Checked by	Drwg No Rev SP01C