
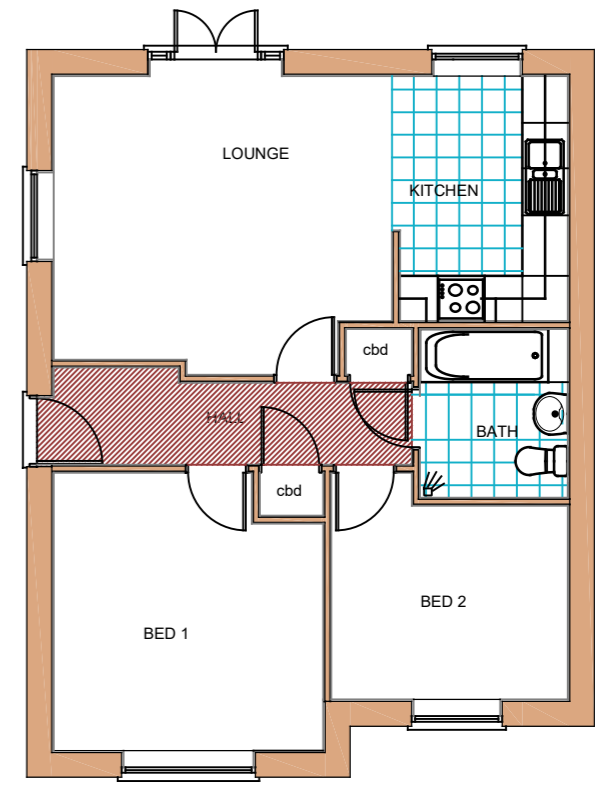
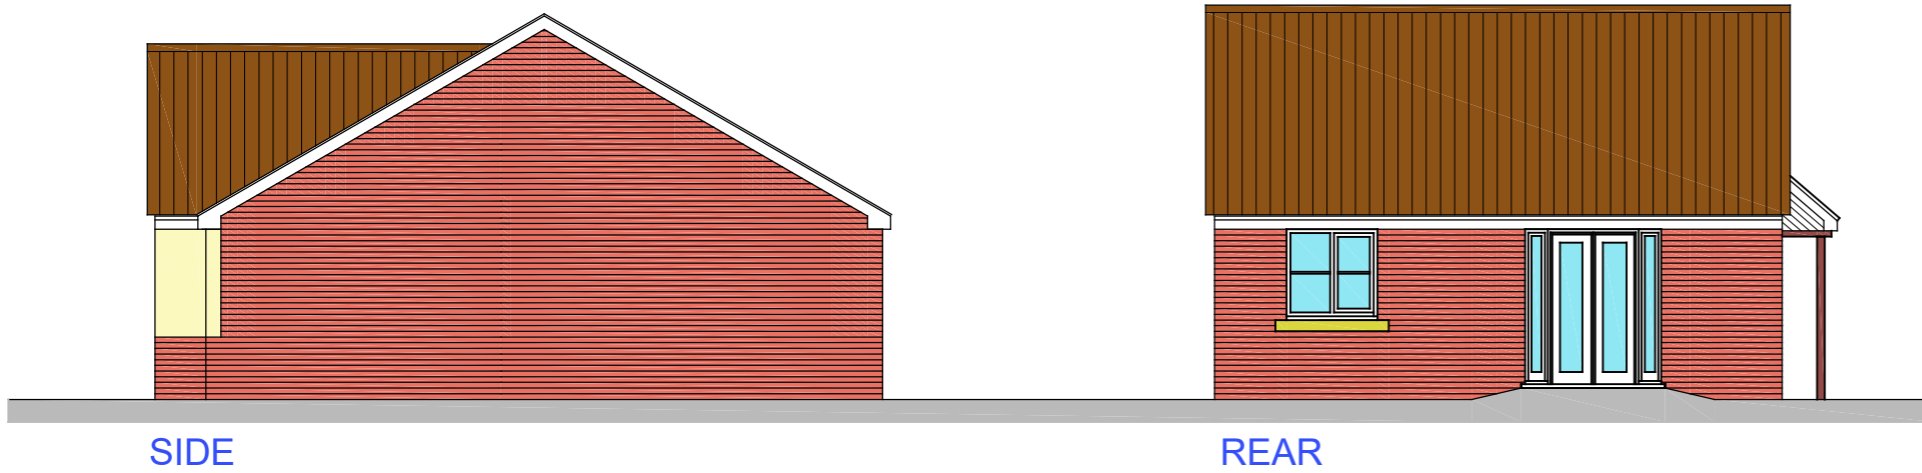


RESIDENTIAL DEVELOPMENT  
**HEOL PENTREBACH**  
SWANSEA

IN HOUSE  
BUILDING  
DESIGN

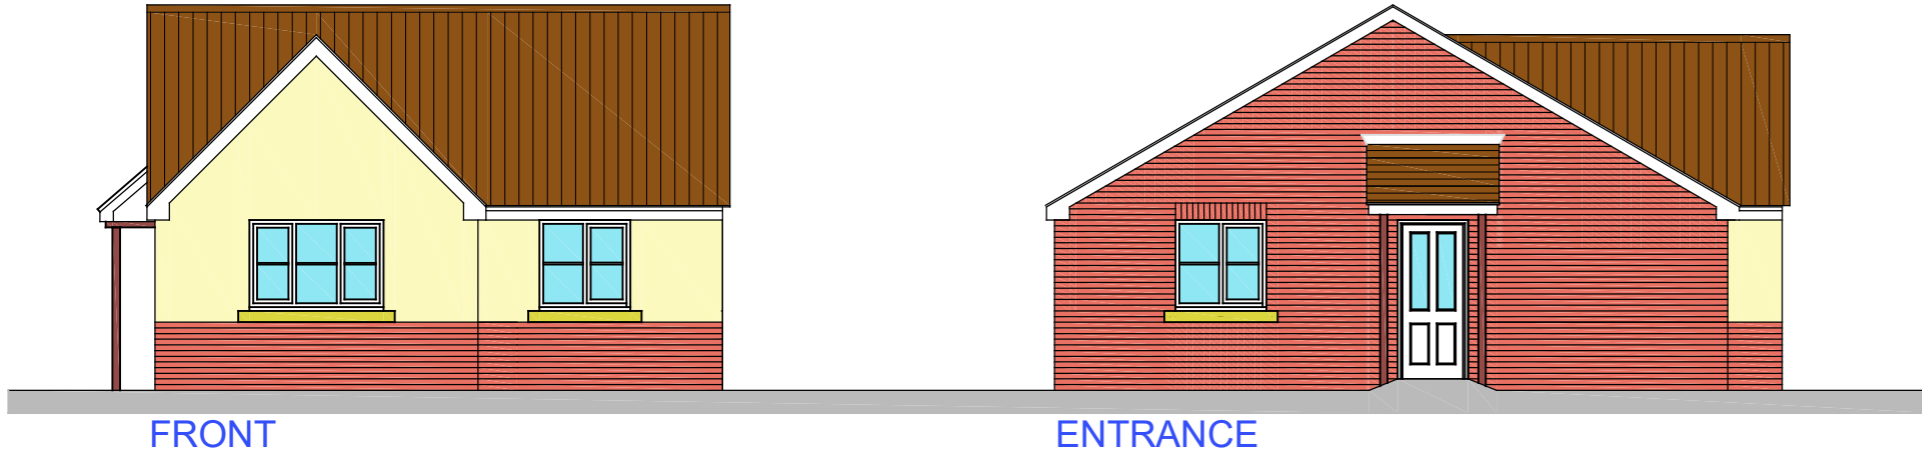

FLOOR PLAN

DRG NO: HT624/01  
DATE: NOV 2017  
SCALE: 1/100@A3

HOUSE TYPE: 624 - PLOTS 4, 5, 15 & 16

