



GROUND FLOOR PLAN

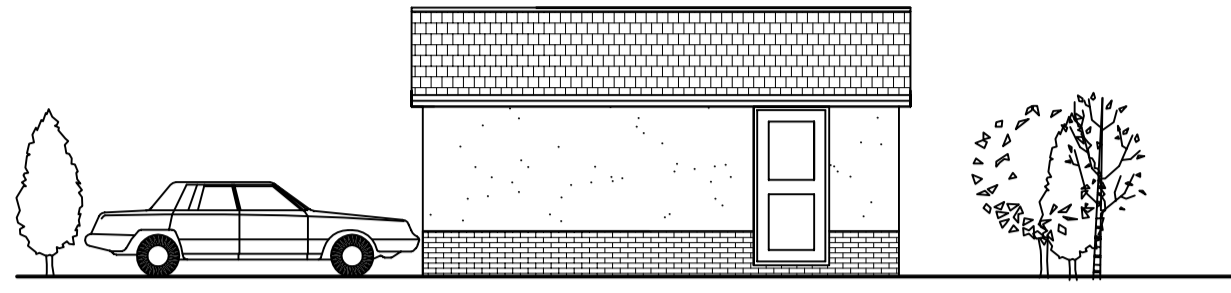

SIDE ELEVATION

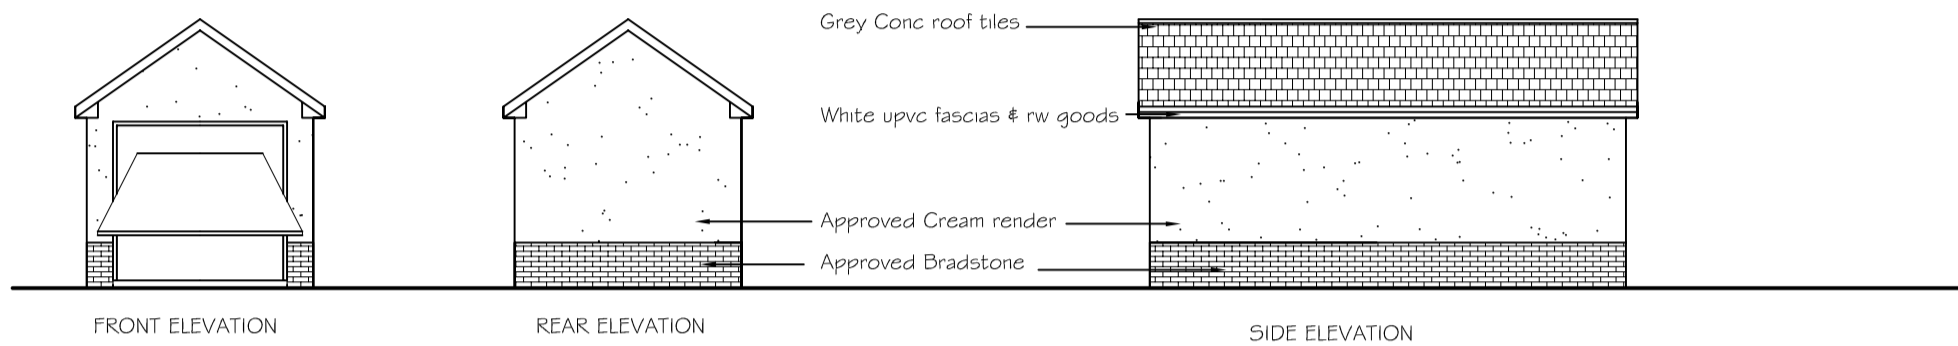


FRONT ELEVATION


REAR ELEVATION

SIDE ELEVATION


DETACHED SINGLE GARAGE

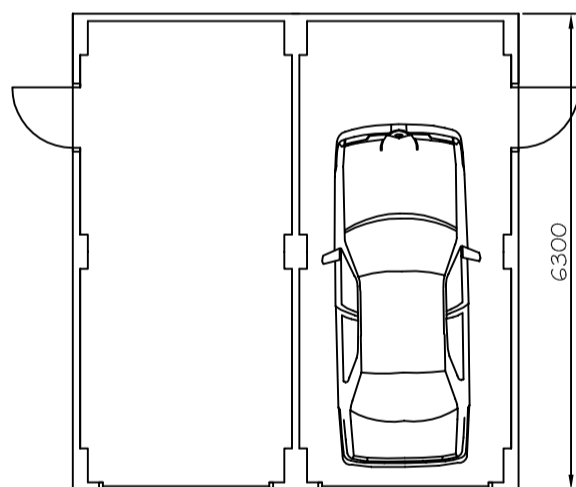

GROUND FLOOR PLAN

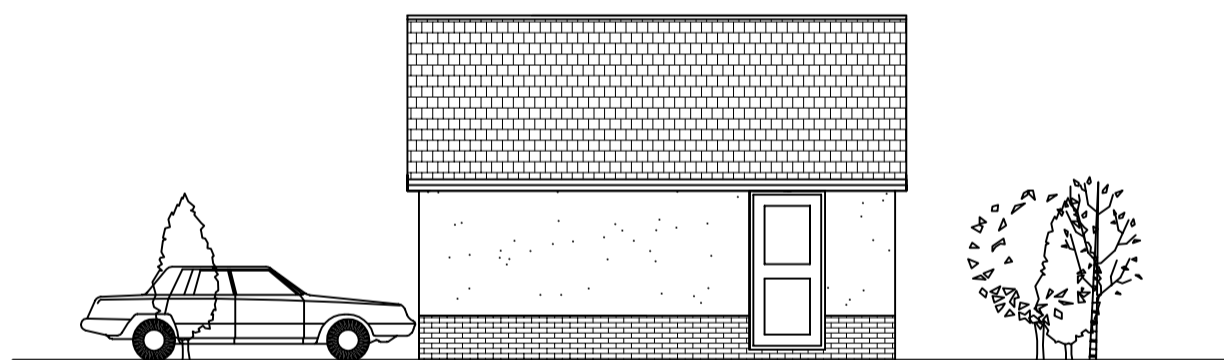

SIDE ELEVATION

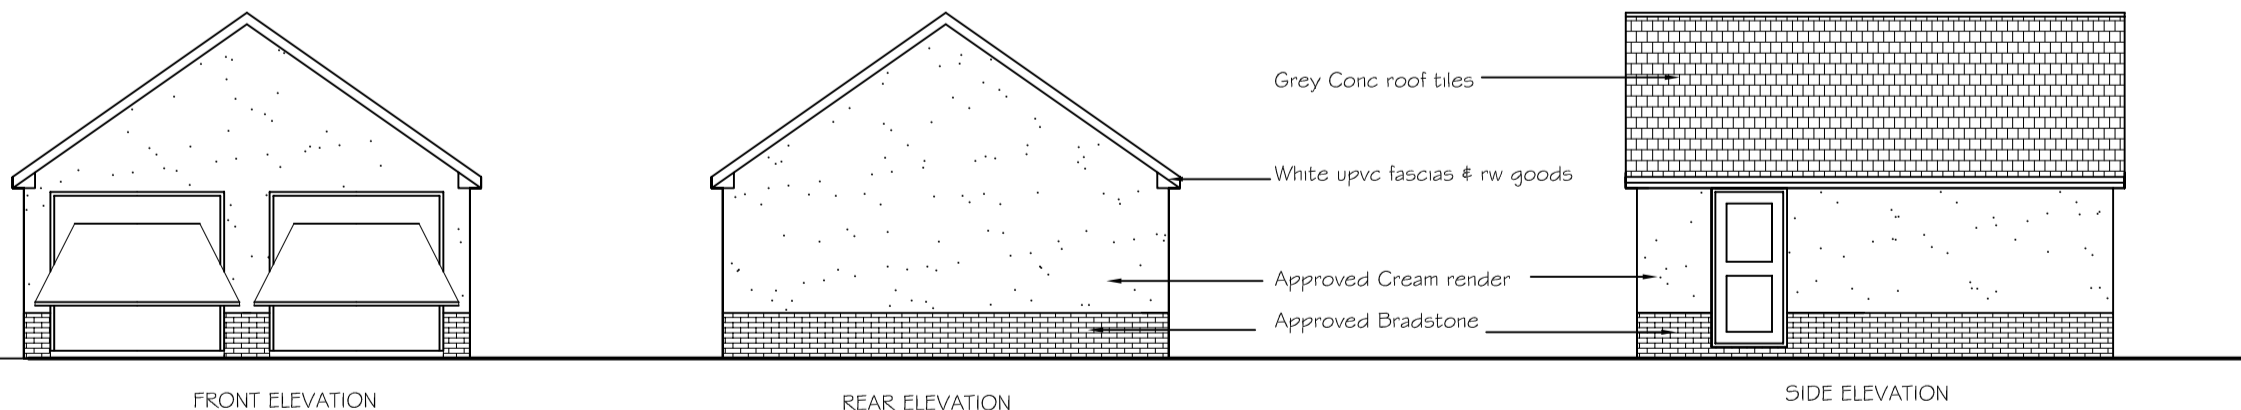


FRONT ELEVATION

REAR ELEVATION

SIDE ELEVATION

DOUBLE GARAGE

PROJECT PROPOSED GARAGE PLANS		REVISIONS
SITE GOROF ROAD, YSTRADGYNLAIS.		P.G.M. DESIGNS LTD.  ARCHITECTURAL SERVICES
SCALE 1:100 @A1.	DATE SEPT 17	NEW BUILD, REFURBISHMENT, EXTENSION. 23 QUEEN MARY'S WALK, LLANELLI. 01554 778080 07971 852051.