


SOUTH ELEVATION - MAIN ENTRANCE

WEST ELEVATION - STAFF ENTRANCE CARPARK

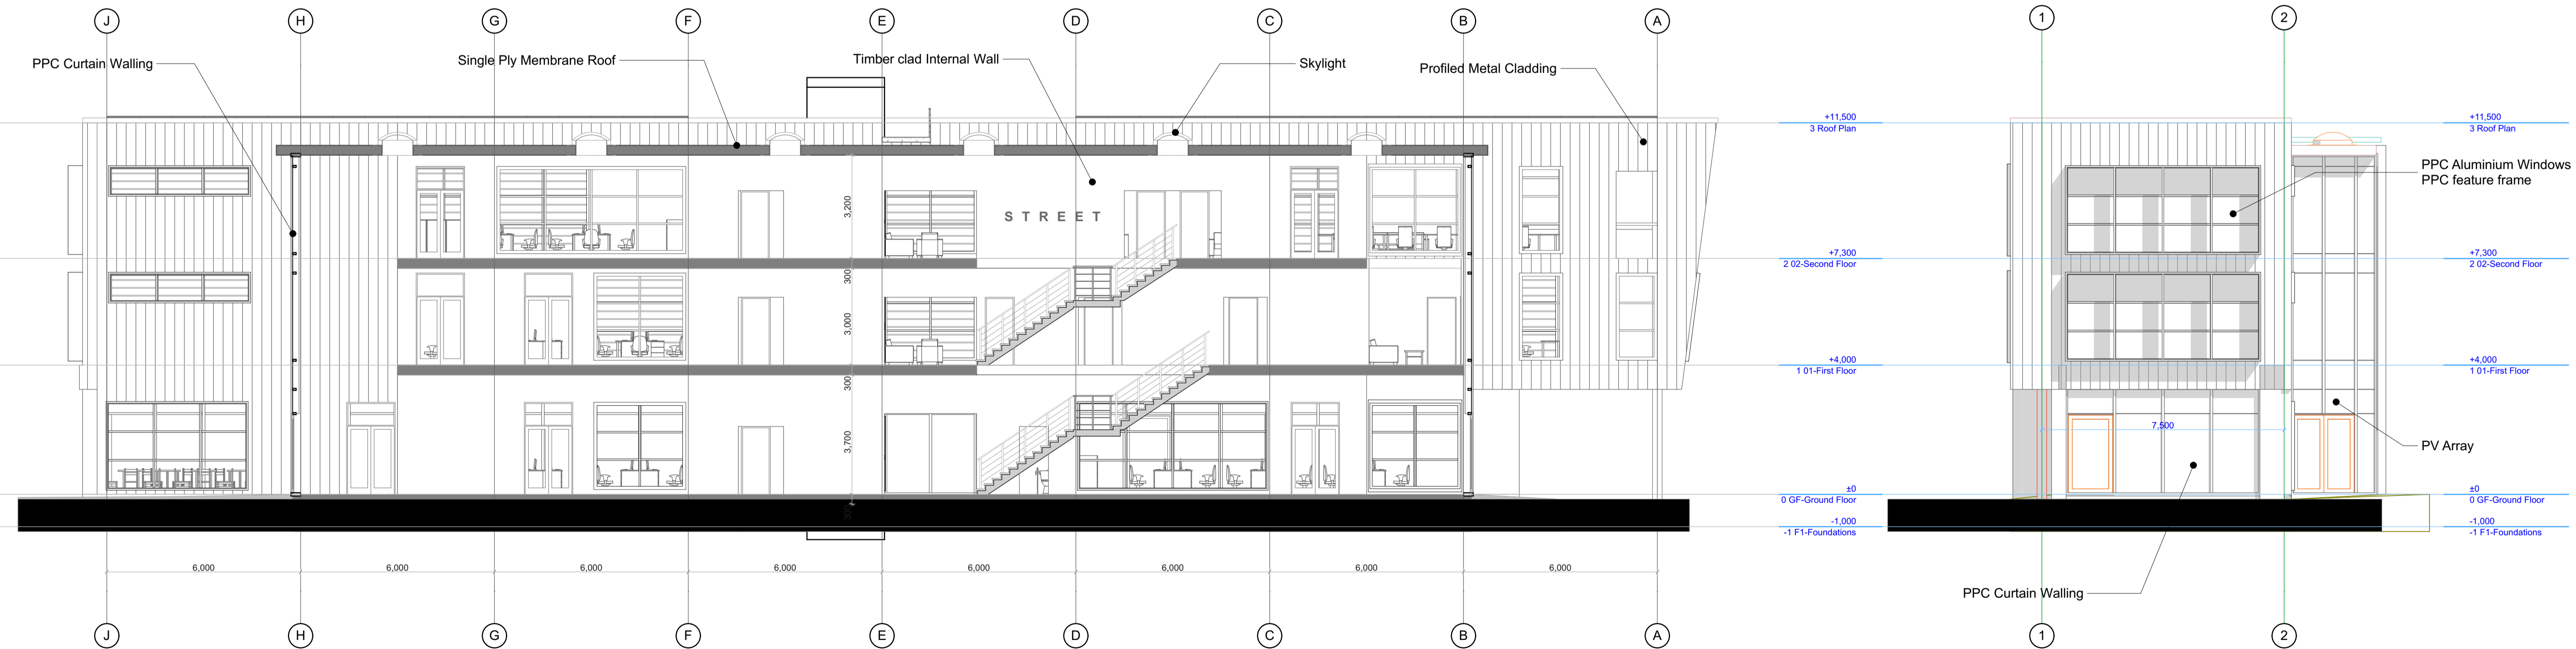

NORTH ELEVATION/SECTION THROUGH STREET

EAST ELEVATION - STAFF ENTRANCE PACKING

This drawing must not be scaled.
Figured dimensions and levels to be used
Any inaccuracies must be notified to the architect.

THIS DRAWING IS COPYRIGHT

Registered office: Powell Dobson Ltd, Suite 1F,
Building One, Eastern Business Park, Wern Fawr
Lane, Old St Mellons, Cardiff, CF3 5EA registered in
England & Wales No: 3873802

No.	Date	Description	By	Ap

Refer to 100 Series for Production Facility



A1

powelldobson
ARCHITECTS

Powell Dobson Swansea
No. 2, J Shed, Kings Road, Swansea SA1 8PL

t: +44 (0)33 33 201 001
w: www.powelldobson.com

CLIENT: **Puffin Produce Ltd**

PROJECT: **PUFFIN OFFICE**

DRAWING: **Office Elevations**

DATE:

SCALE: **1:100**

DRAWING NUMBER: **17055(P)202**

DRAWN:

APPROVED:

REV: