



FIRST FLOOR PLAN

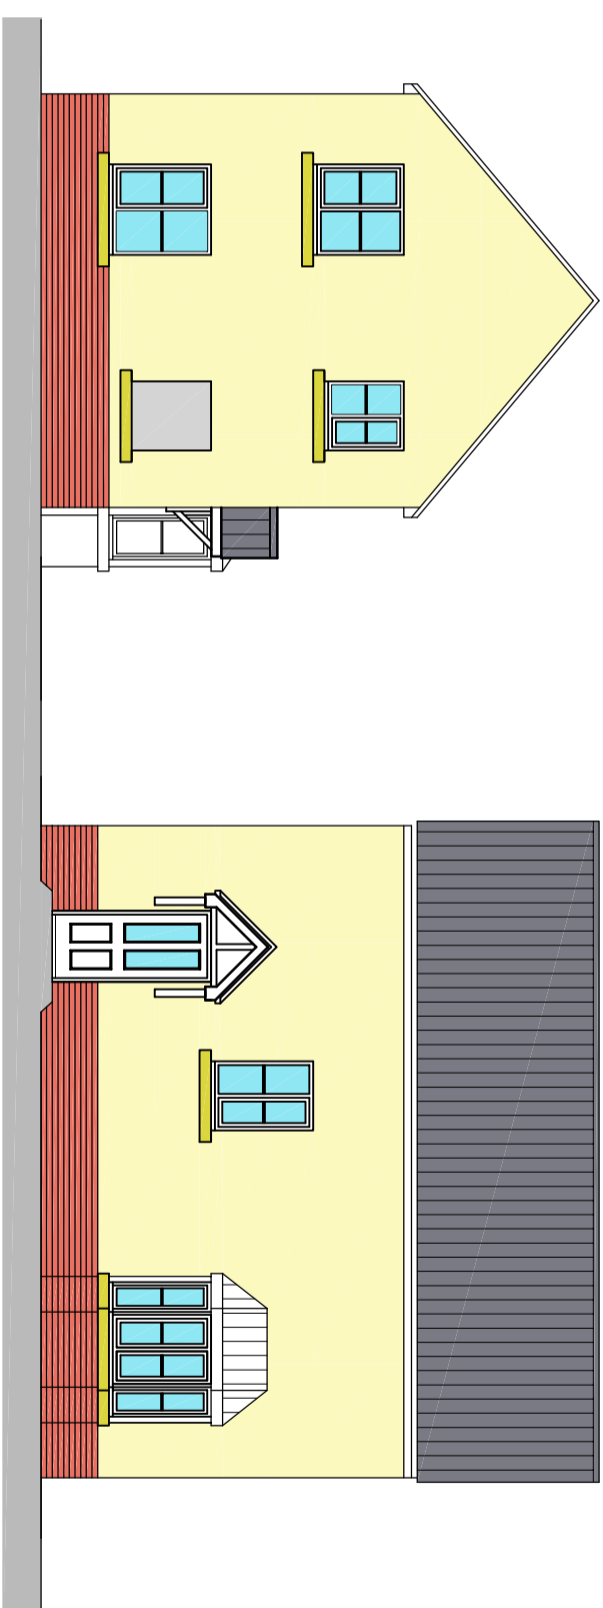


FRONT ELEVATION

SIDE ELEVATION

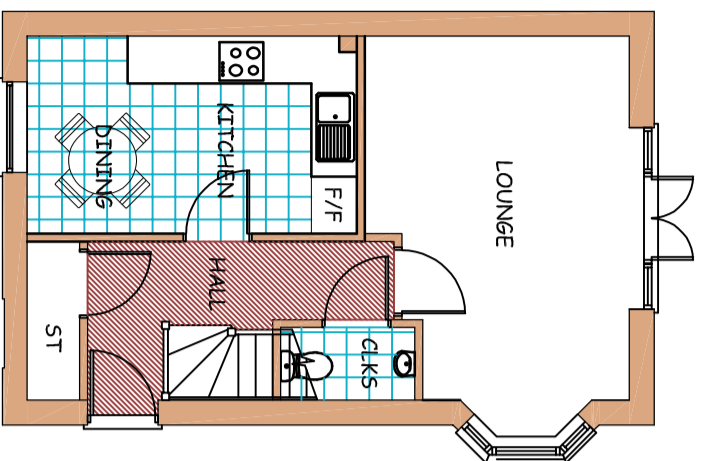

GROUND FLOOR PLAN

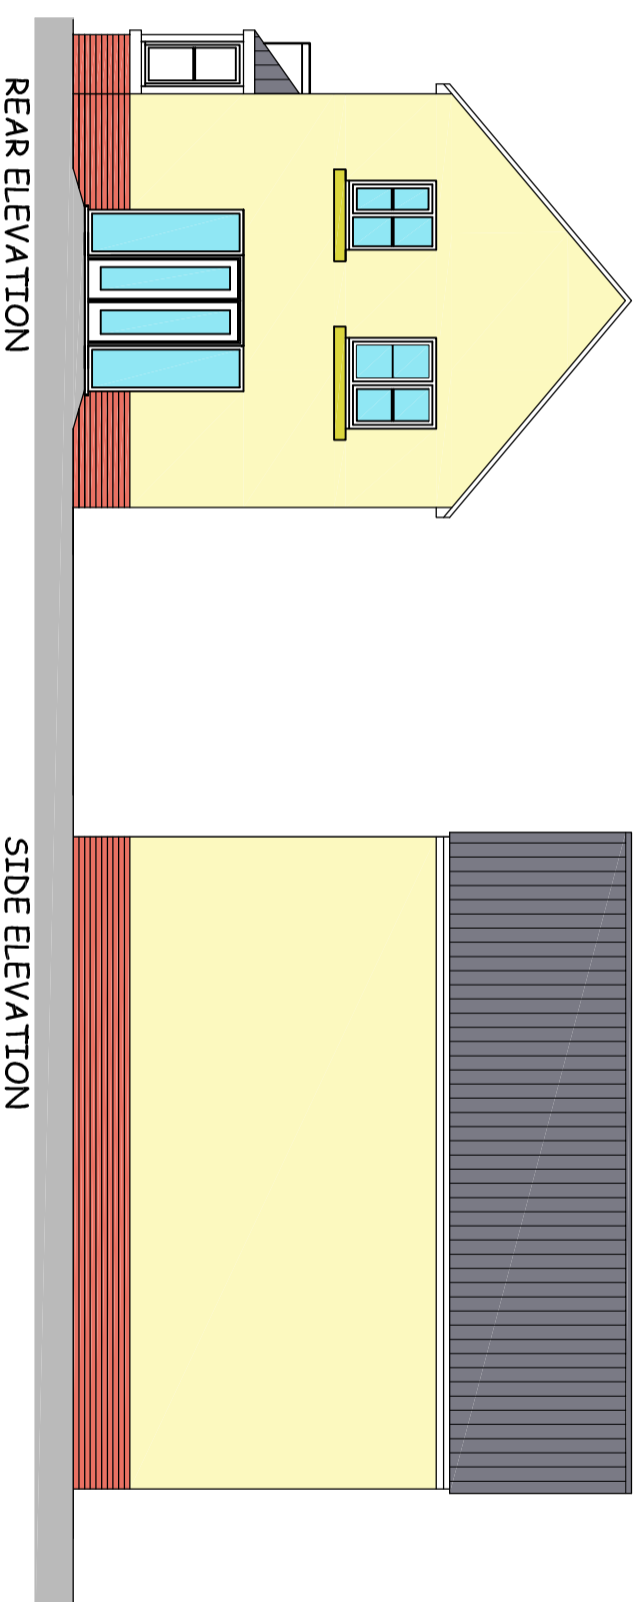

REAR ELEVATION

SIDE ELEVATION

HOUSE TYPE: 825 - PLOTS 1,2 & 4

DRG NO: HT825/01
DATE: NOV 2017
SCALE: 1/100@A3