

# Single Carport / Garage with Side Store

GENERAL NOTES

Carport




Front Elevation

Side Elevation

Rear Elevation

Side Elevation

Garage

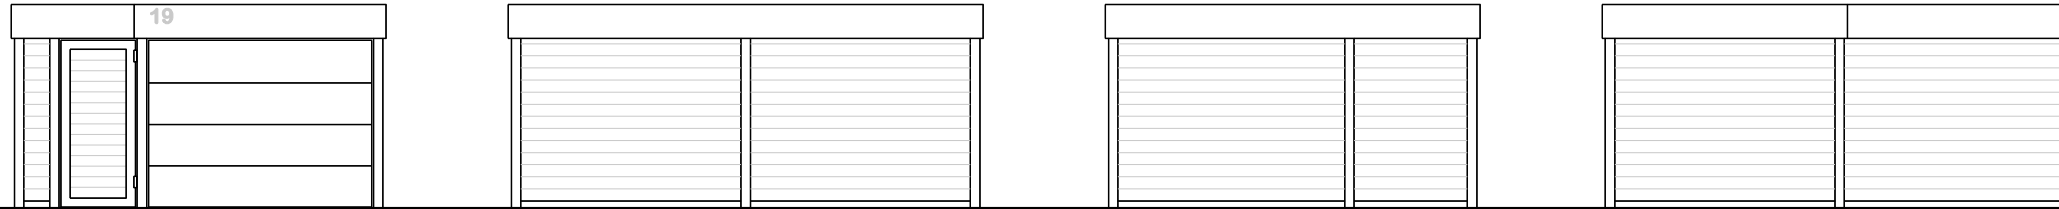


Front Elevation


Side Elevation

Rear Elevation


Side Elevation

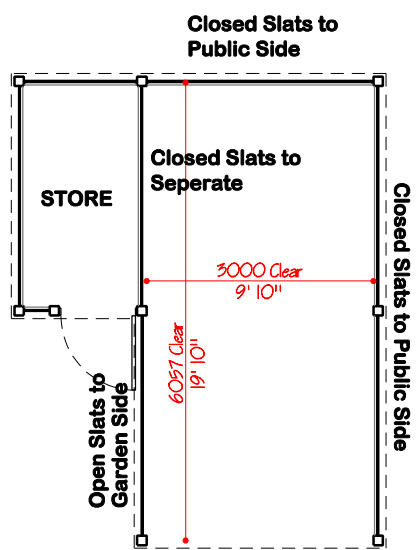

Plan - Carport

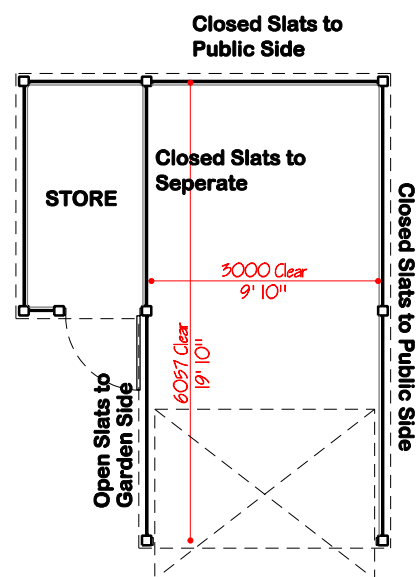

Plan - Garage

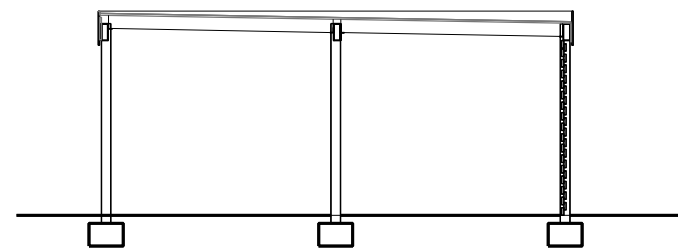

Section

| Rev | Date | By | Comment |
|-----|------|----|---------|
|-----|------|----|---------|

Project Title  
**Thistleboon Swansea**

Drawing Title  
**Carports (Single with Side Store) Plans and Elevations**

Drawing Status

|                            |                           |                 |                  |
|----------------------------|---------------------------|-----------------|------------------|
| Drawn By<br>IB             | Checked By                | Scales<br>1:100 | Date<br>Nov 2018 |
| Project No.<br><b>1556</b> | Drawing No.<br><b>221</b> | Rev.            |                  |

