


Twin Carport / Garage - with Rear Store

GENERAL NOTES

Carport

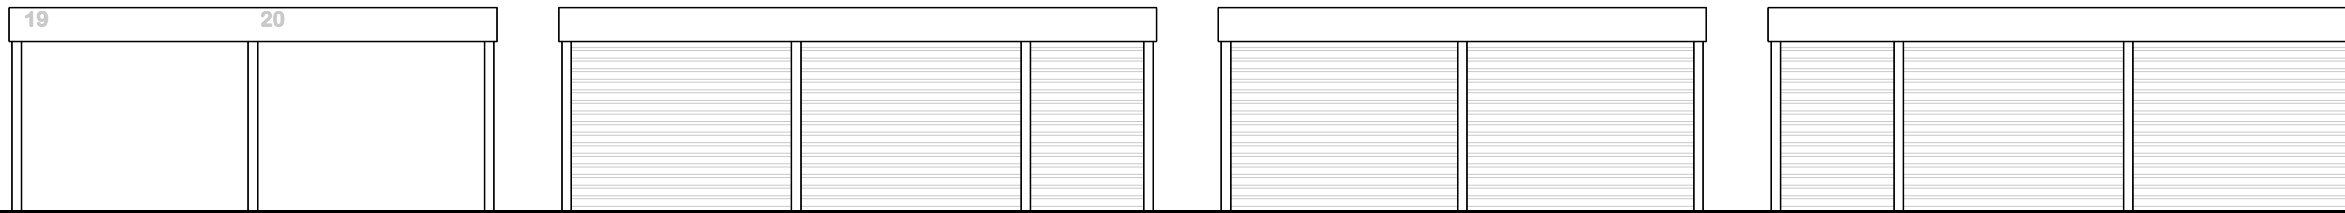

Front Elevation

Side Elevation

Rear Elevation

Side Elevation

Garage




Front Elevation


Side Elevation

Rear Elevation


Side Elevation

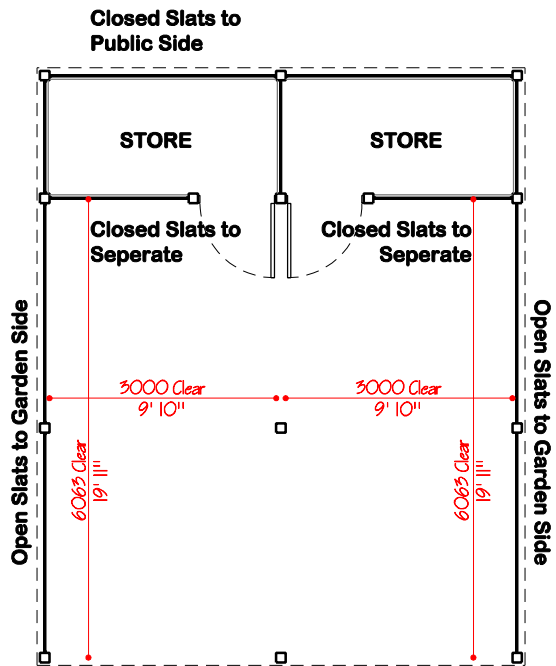

Plan - Carport

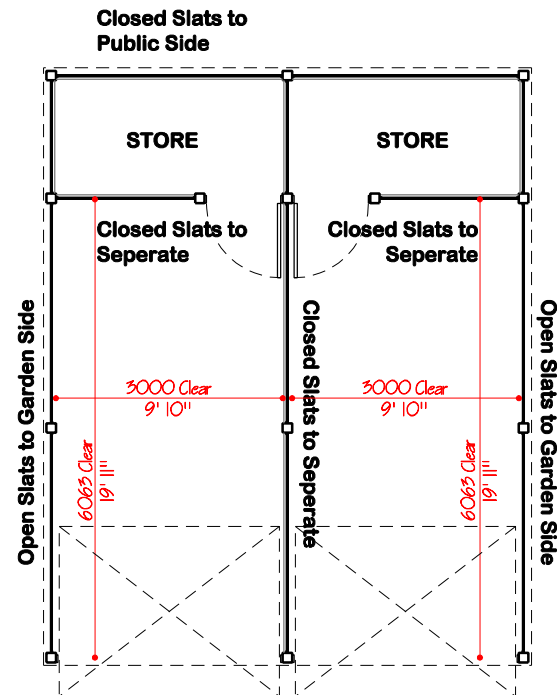

Plan - Garage

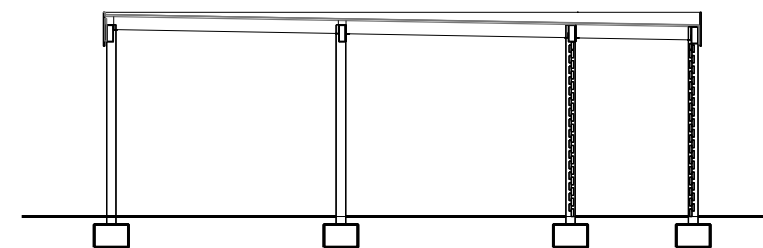

Section

Rev	Date	By	Comment
-----	------	----	---------

in association with EDENSTONE HOMES LTD

Project Title
Thistleboon Swansea

Drawing Title
Carports (Twin with Rear Store) Plans and Elevations

Drawing Status

Drawn By IB	Checked By	Scales 1:100	A3	Date Nov 2018
Project No. 1556	Drawing No. 222	Rev.		

