





Front Elevations 1:100

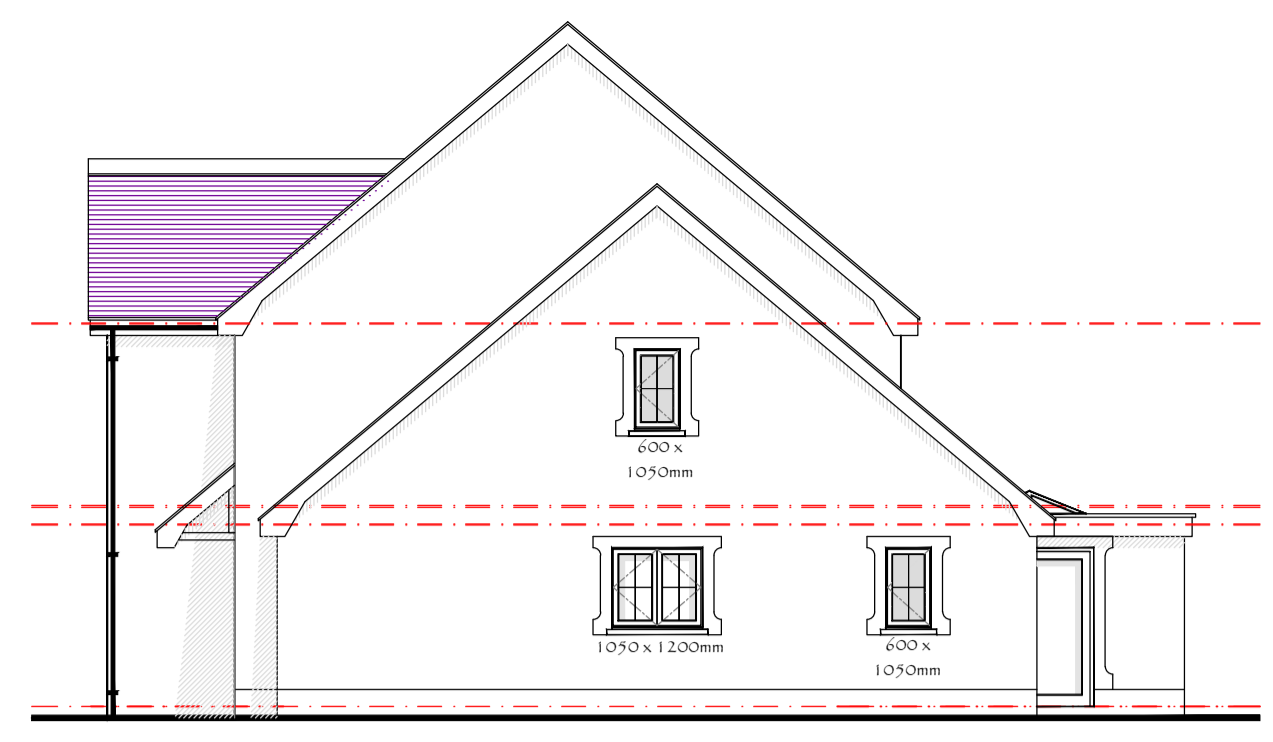

Right Elevations 1:100




Rear Elevations 1:100

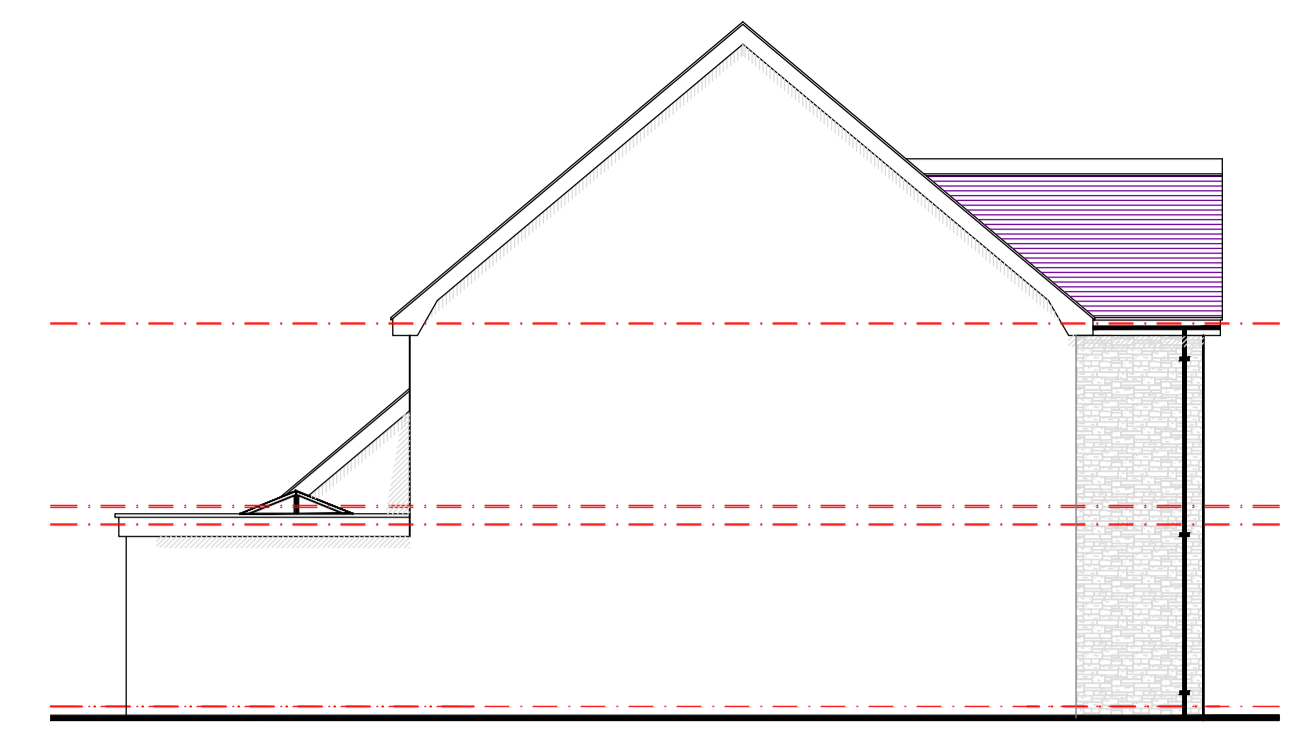


Left Elevations 1:100




3D Perspective - not to be scaled

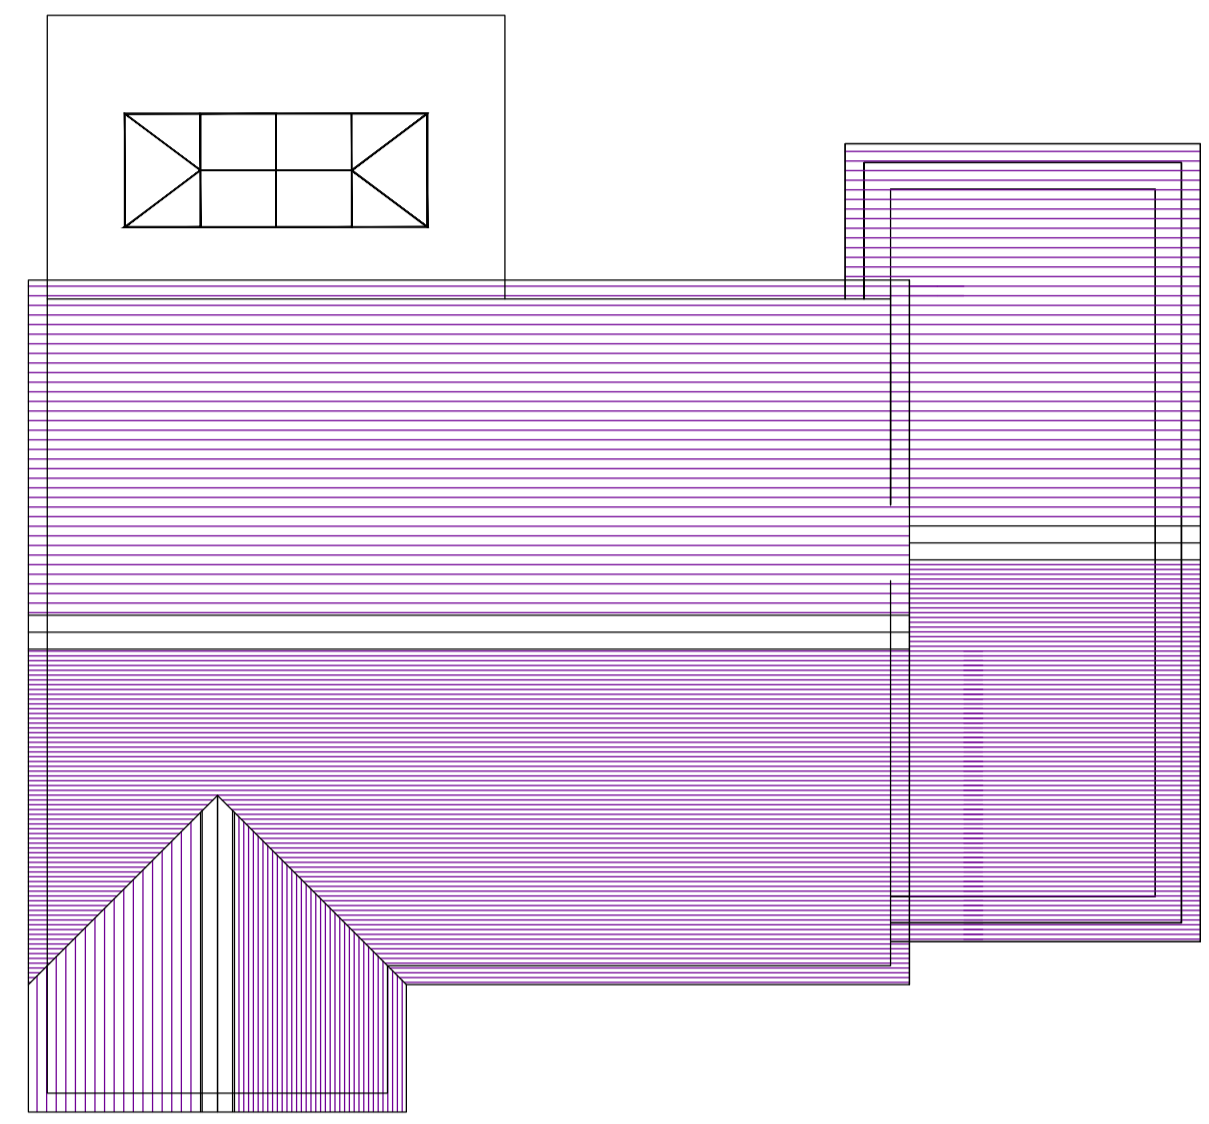


Proposed Roof Plan 1:100

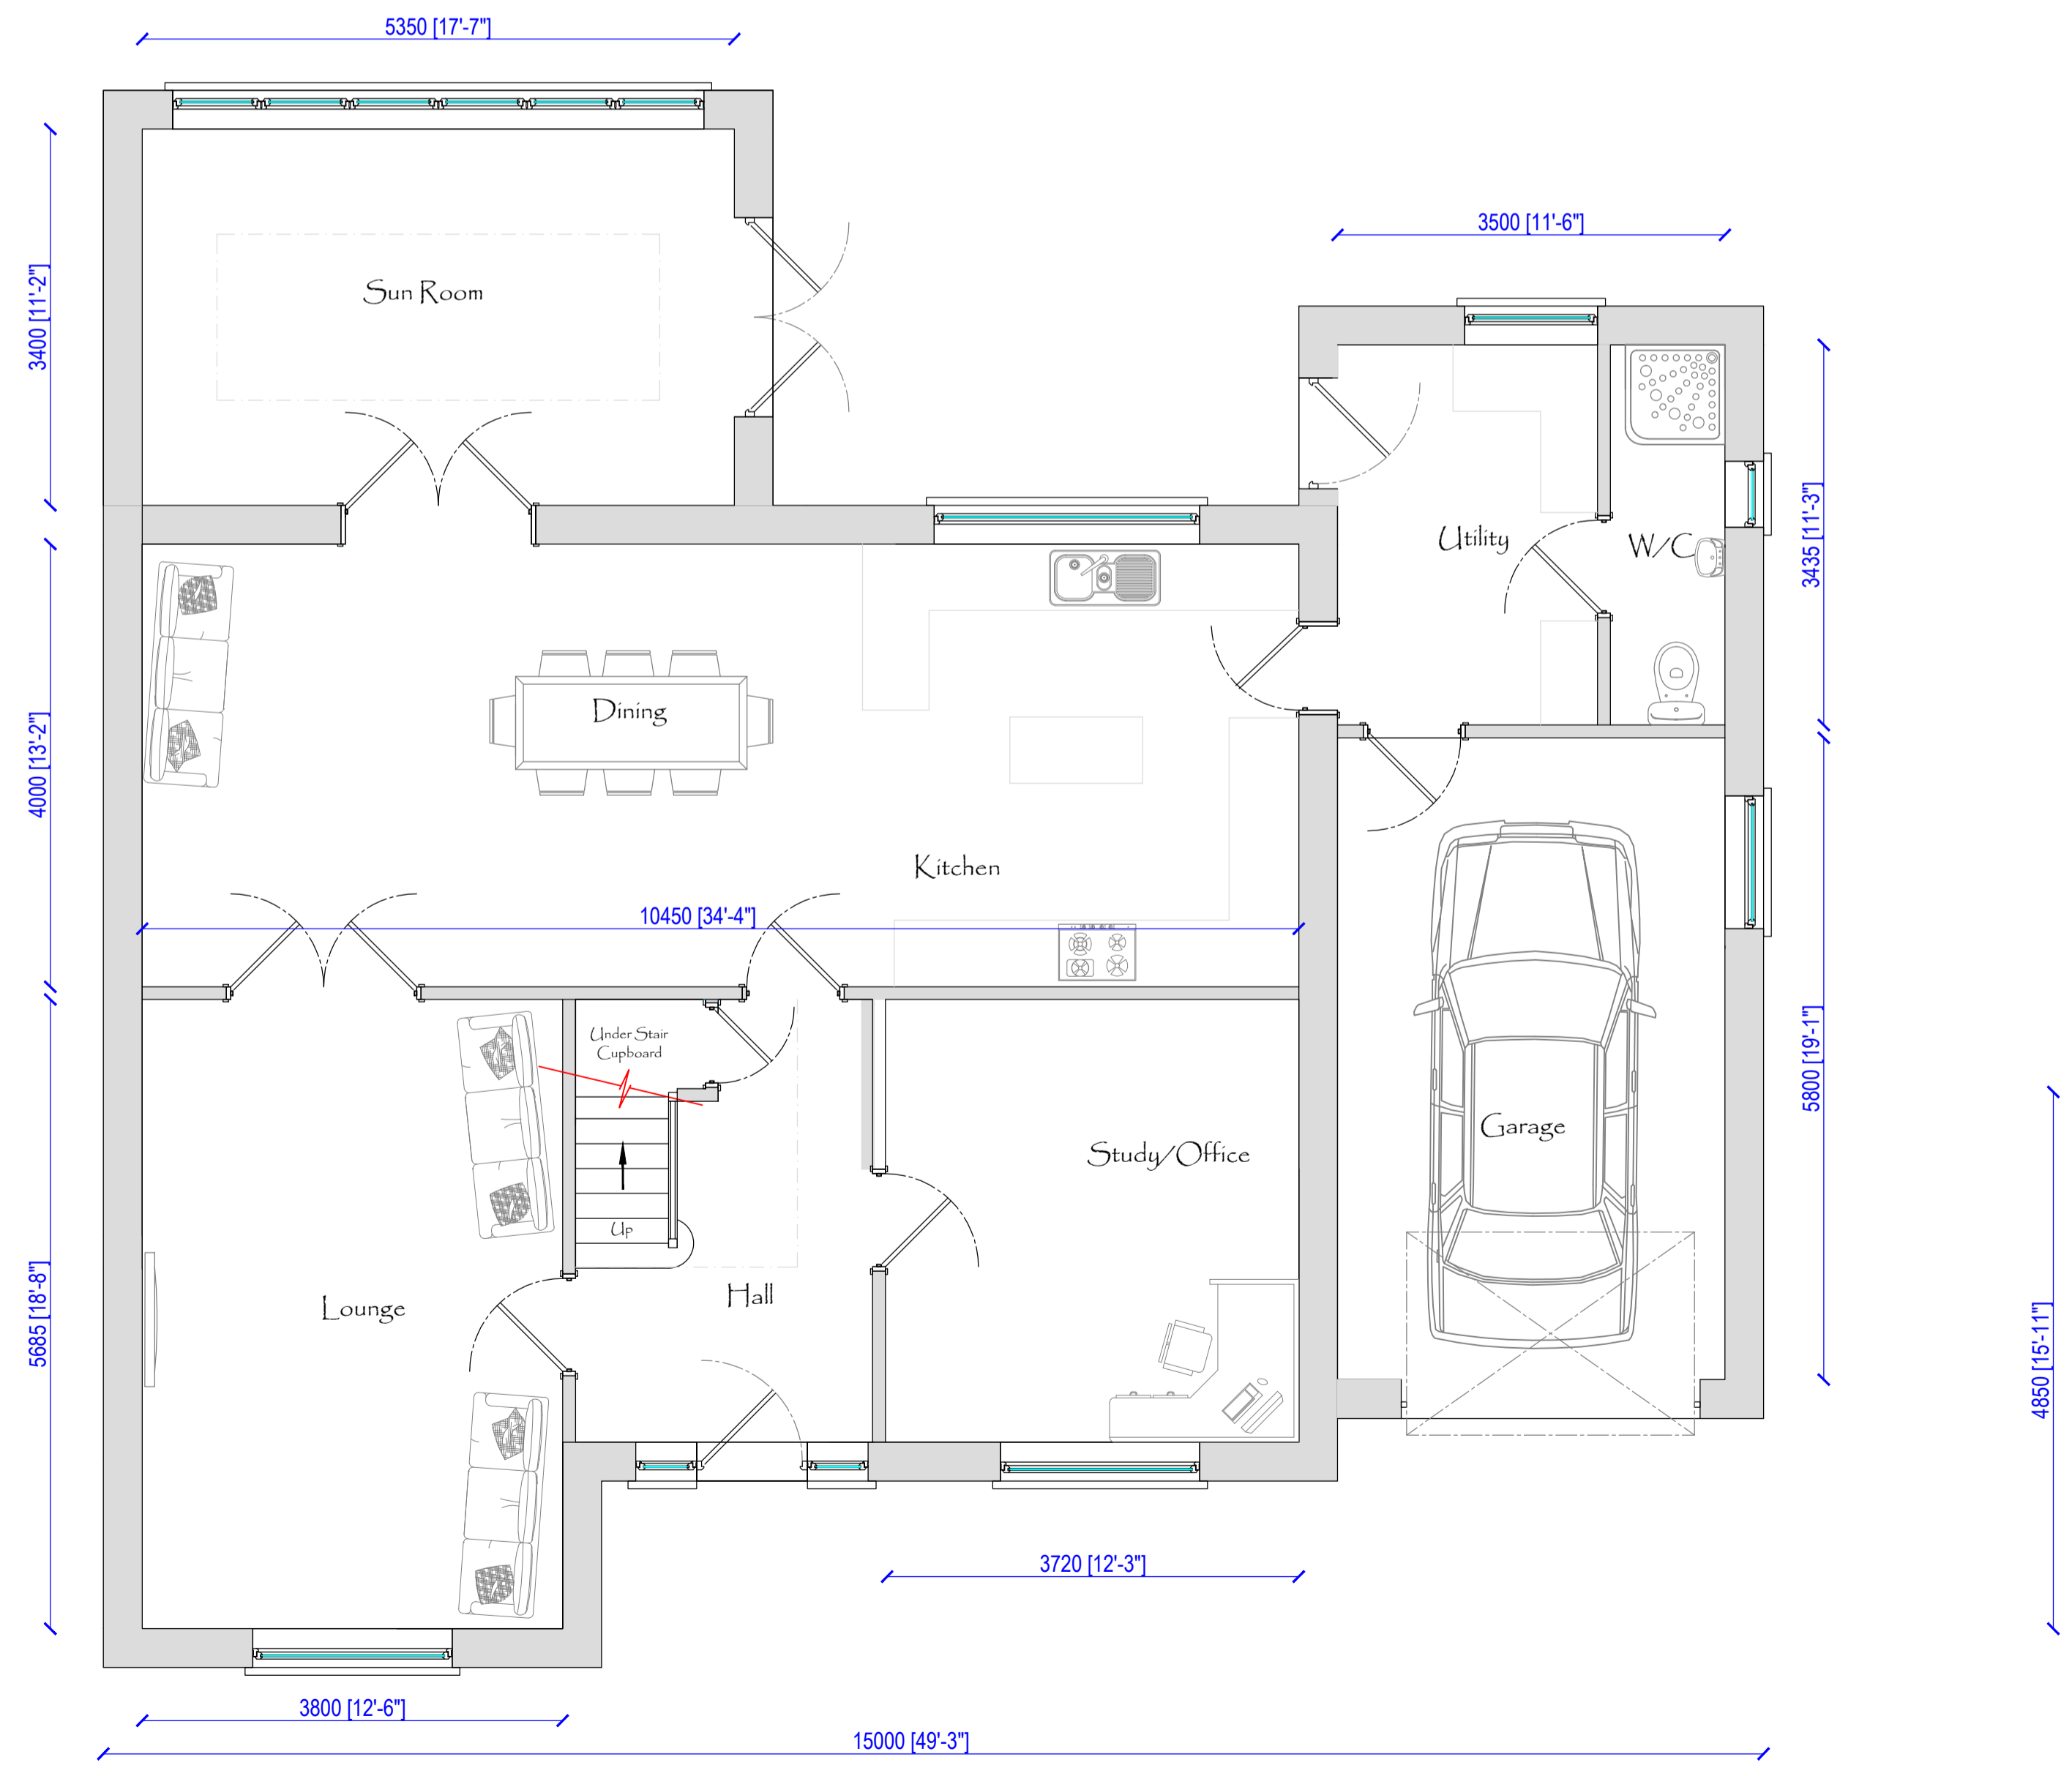

Proposed Ground Floor Plan 1:50

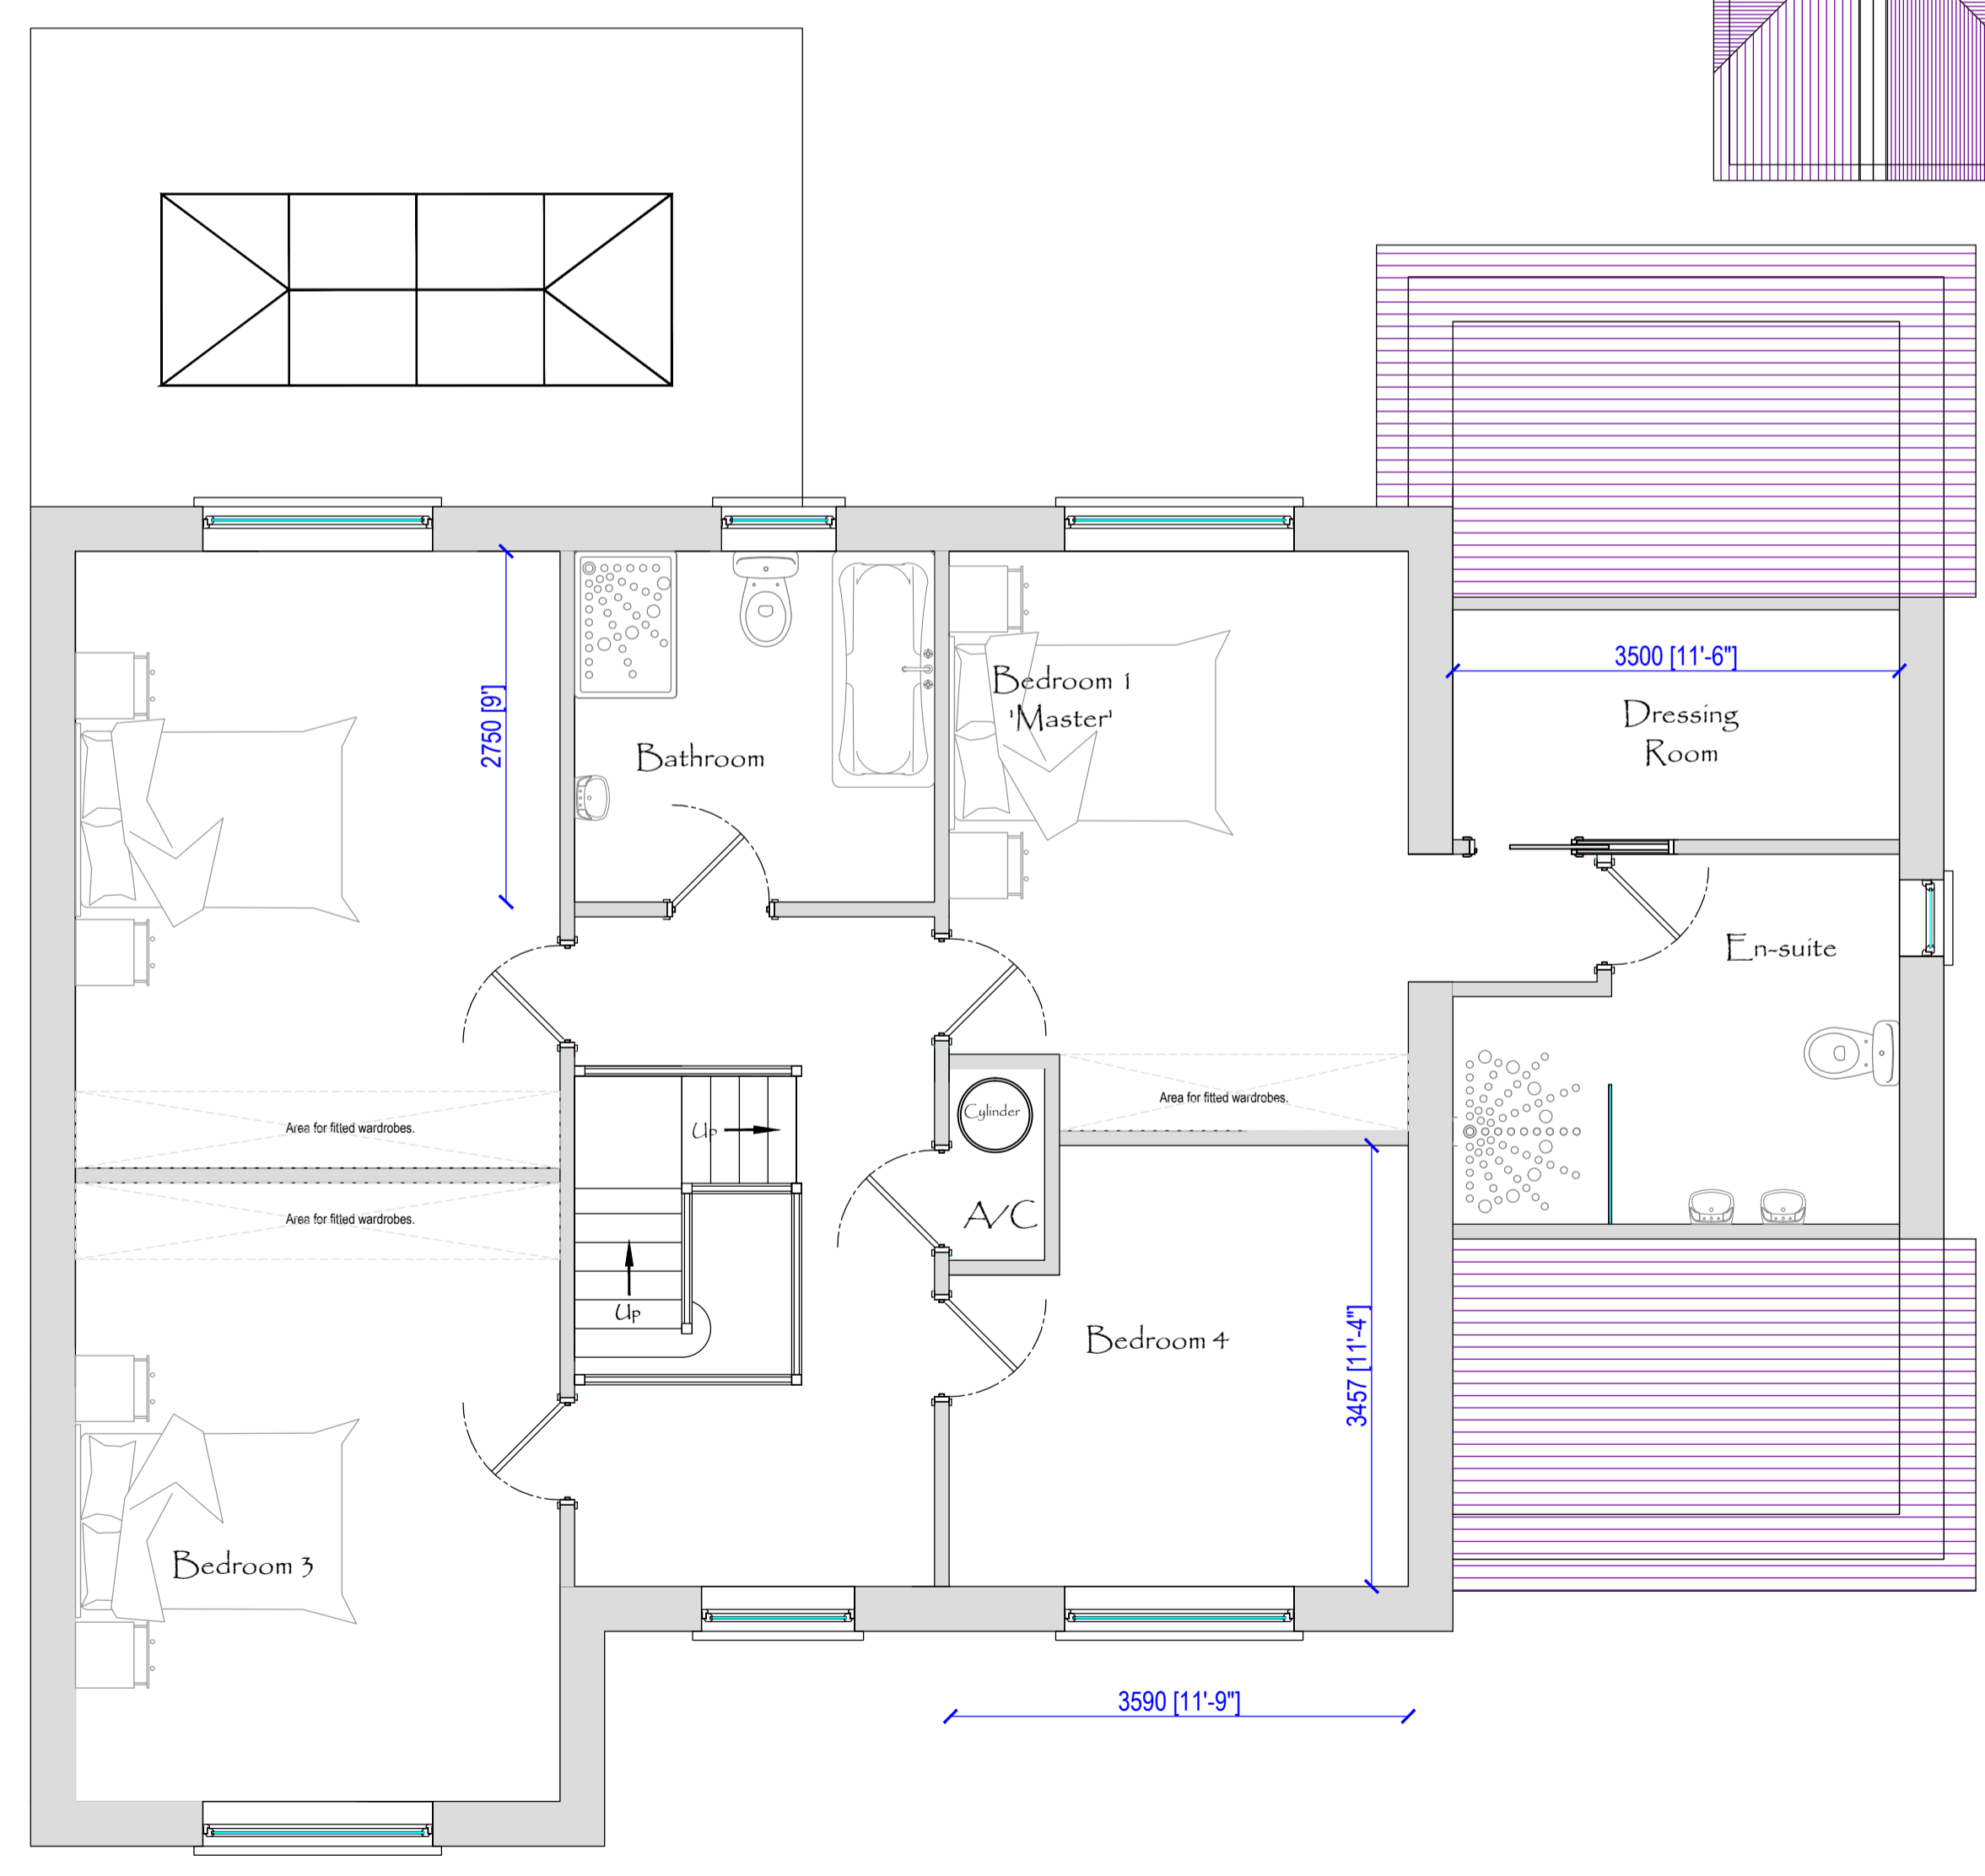

Proposed First Floor Plan 1:50

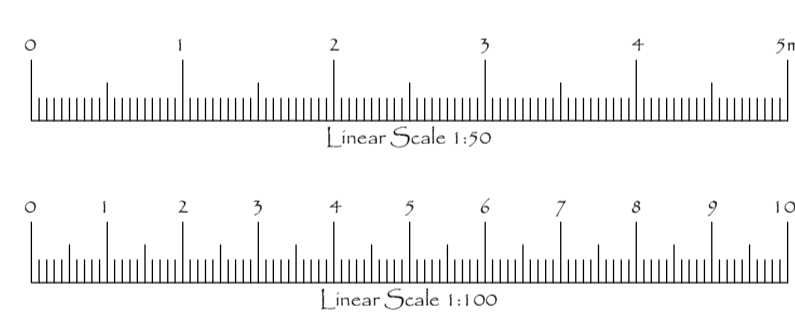

THOMAS LOGIN ARCHITECTURE
 Survey - Design - Planning - Building Regulations - Project Management - Inspection Warranty
 RESIDENTIAL - COMMERCIAL - AGRICULTURAL

ROBERT D. THOMAS - MCAT (ICOB - RICS/RICS)
 Chartered Architecture & Project Management
 Contact Us: 07817202043 - rob.thomas@tlogin.co.uk
 Plot 1, Berlan, Postopul, Llanidloes, Ceredigion, SA44 4JT

THE CHARTERED INSTITUTE OF BUILDING

No. Amendment Date

Drawing Detail: Elevations, Floor & Roof Plans

Scale (A1):
 1:1 1:10 1:100 1:1000
 1:2 1:20 1:200 1:1250
 1:5 1:50 1:500 1:2500
 Others:

Date: 1st November 2018
 Drawn By: Robert D. Thomas
 Client: Mr. K. Thomas c/o Moeffre Developments Ltd.
 Job Title: Proposed Second Phase Development of 12 Residential Units at, Land at Cefn Farm, Rhydargaeu, Carmarthenshire.

1057-P19A
 Planning Scheme Drawing

The property of this drawing & design is vested in Robert D. Thomas of THOMAS LOGIN ARCHITECTURE and must not be copied or reproduced in any way without written consent of Robert D. Thomas of THOMAS LOGIN ARCHITECTURE. It is the contractor's responsibility to verify all dimensions on site prior to proceeding with works. Figured metric dimensions to be worked to wherever given, imperial dimensions are approximate only and must not be relied upon. All dimensions unless expressly noted otherwise, are structural, and due to allowance should be made for plaster, finishes etc. It is the contractor's responsibility to confirm all levels on site prior to commencement of any work. Levels shown on this drawing are for indication purposes only, except where specifically dimensioned. It is the contractor's responsibility to fully familiarize himself with the works before proceeding.