






Front Elevations 1:100

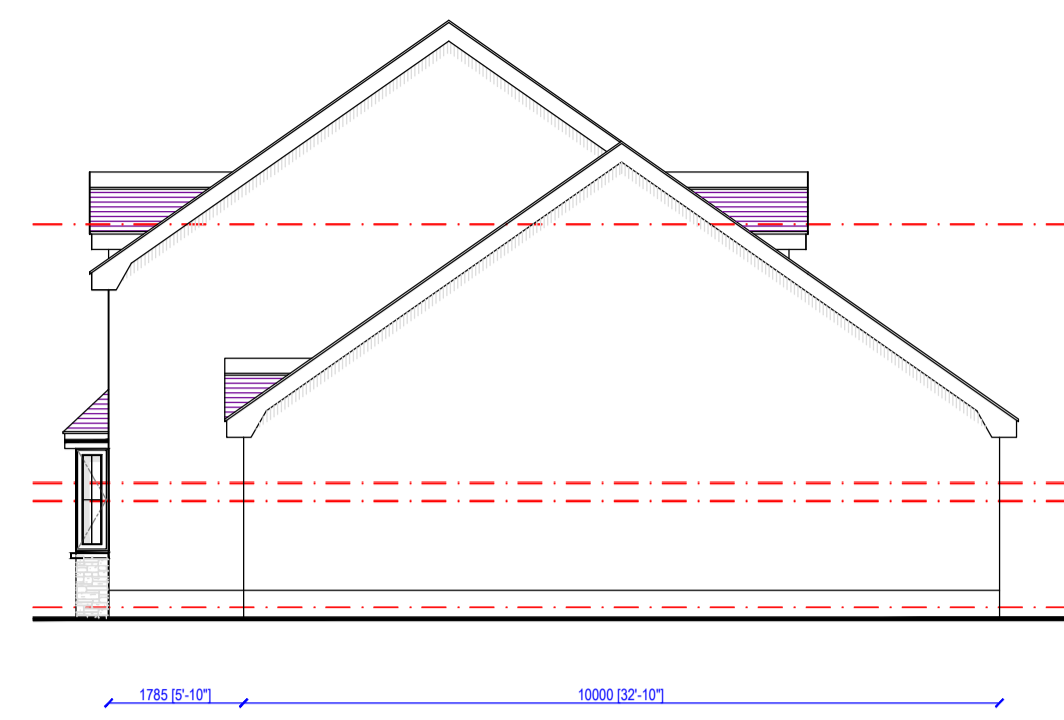


Right Elevations 1:100

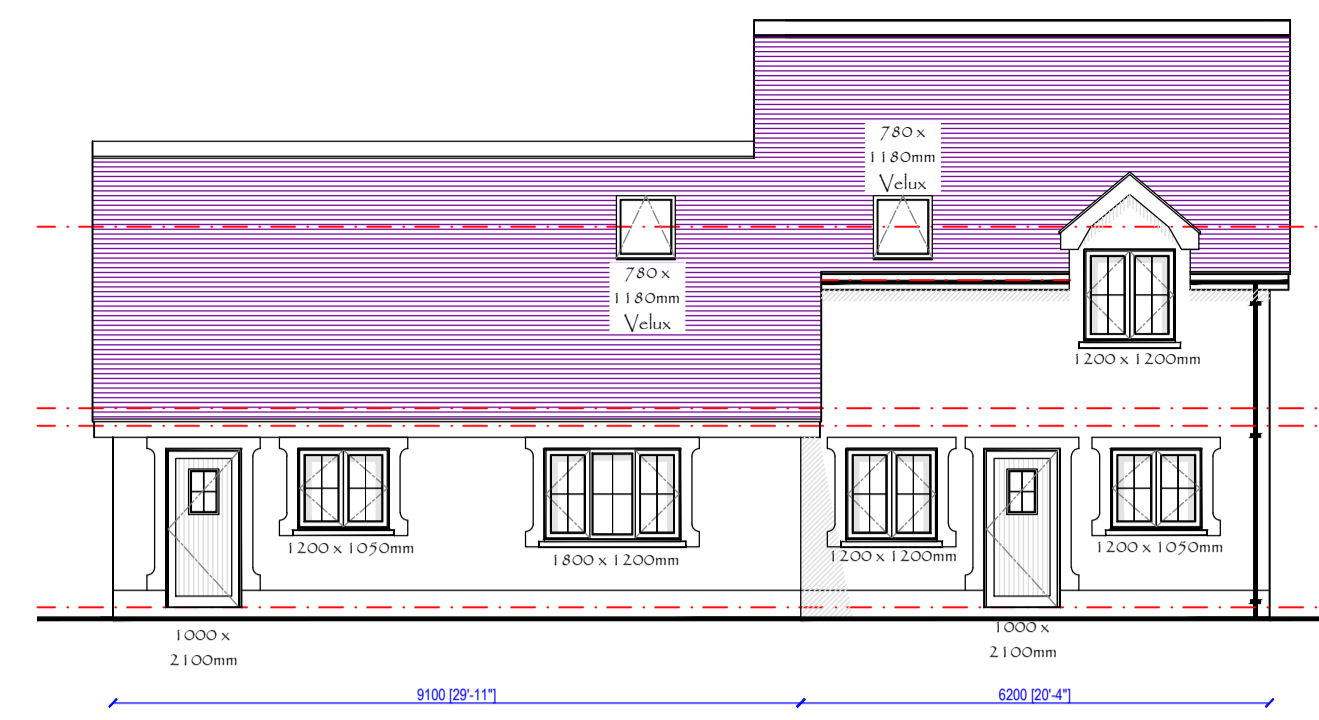


Rear Elevations 1:100

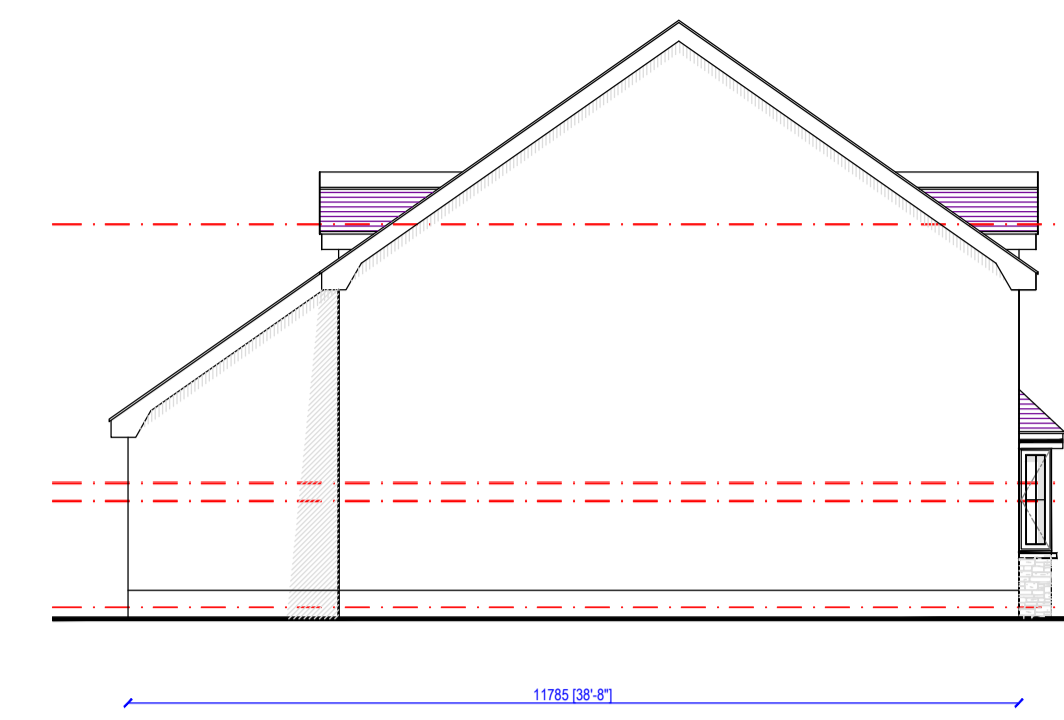


Left Elevations 1:100

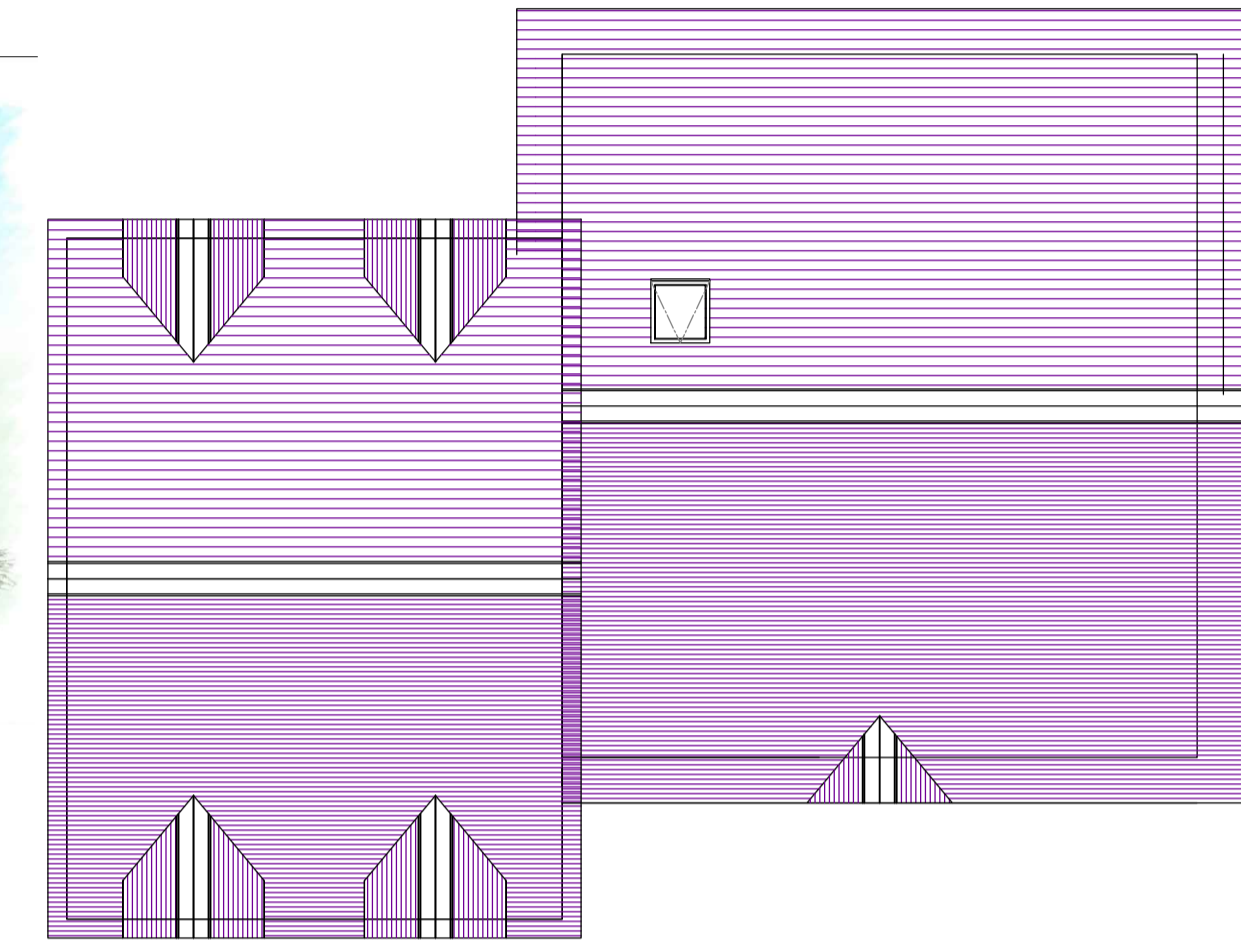

3D Perspective - not to be scaled

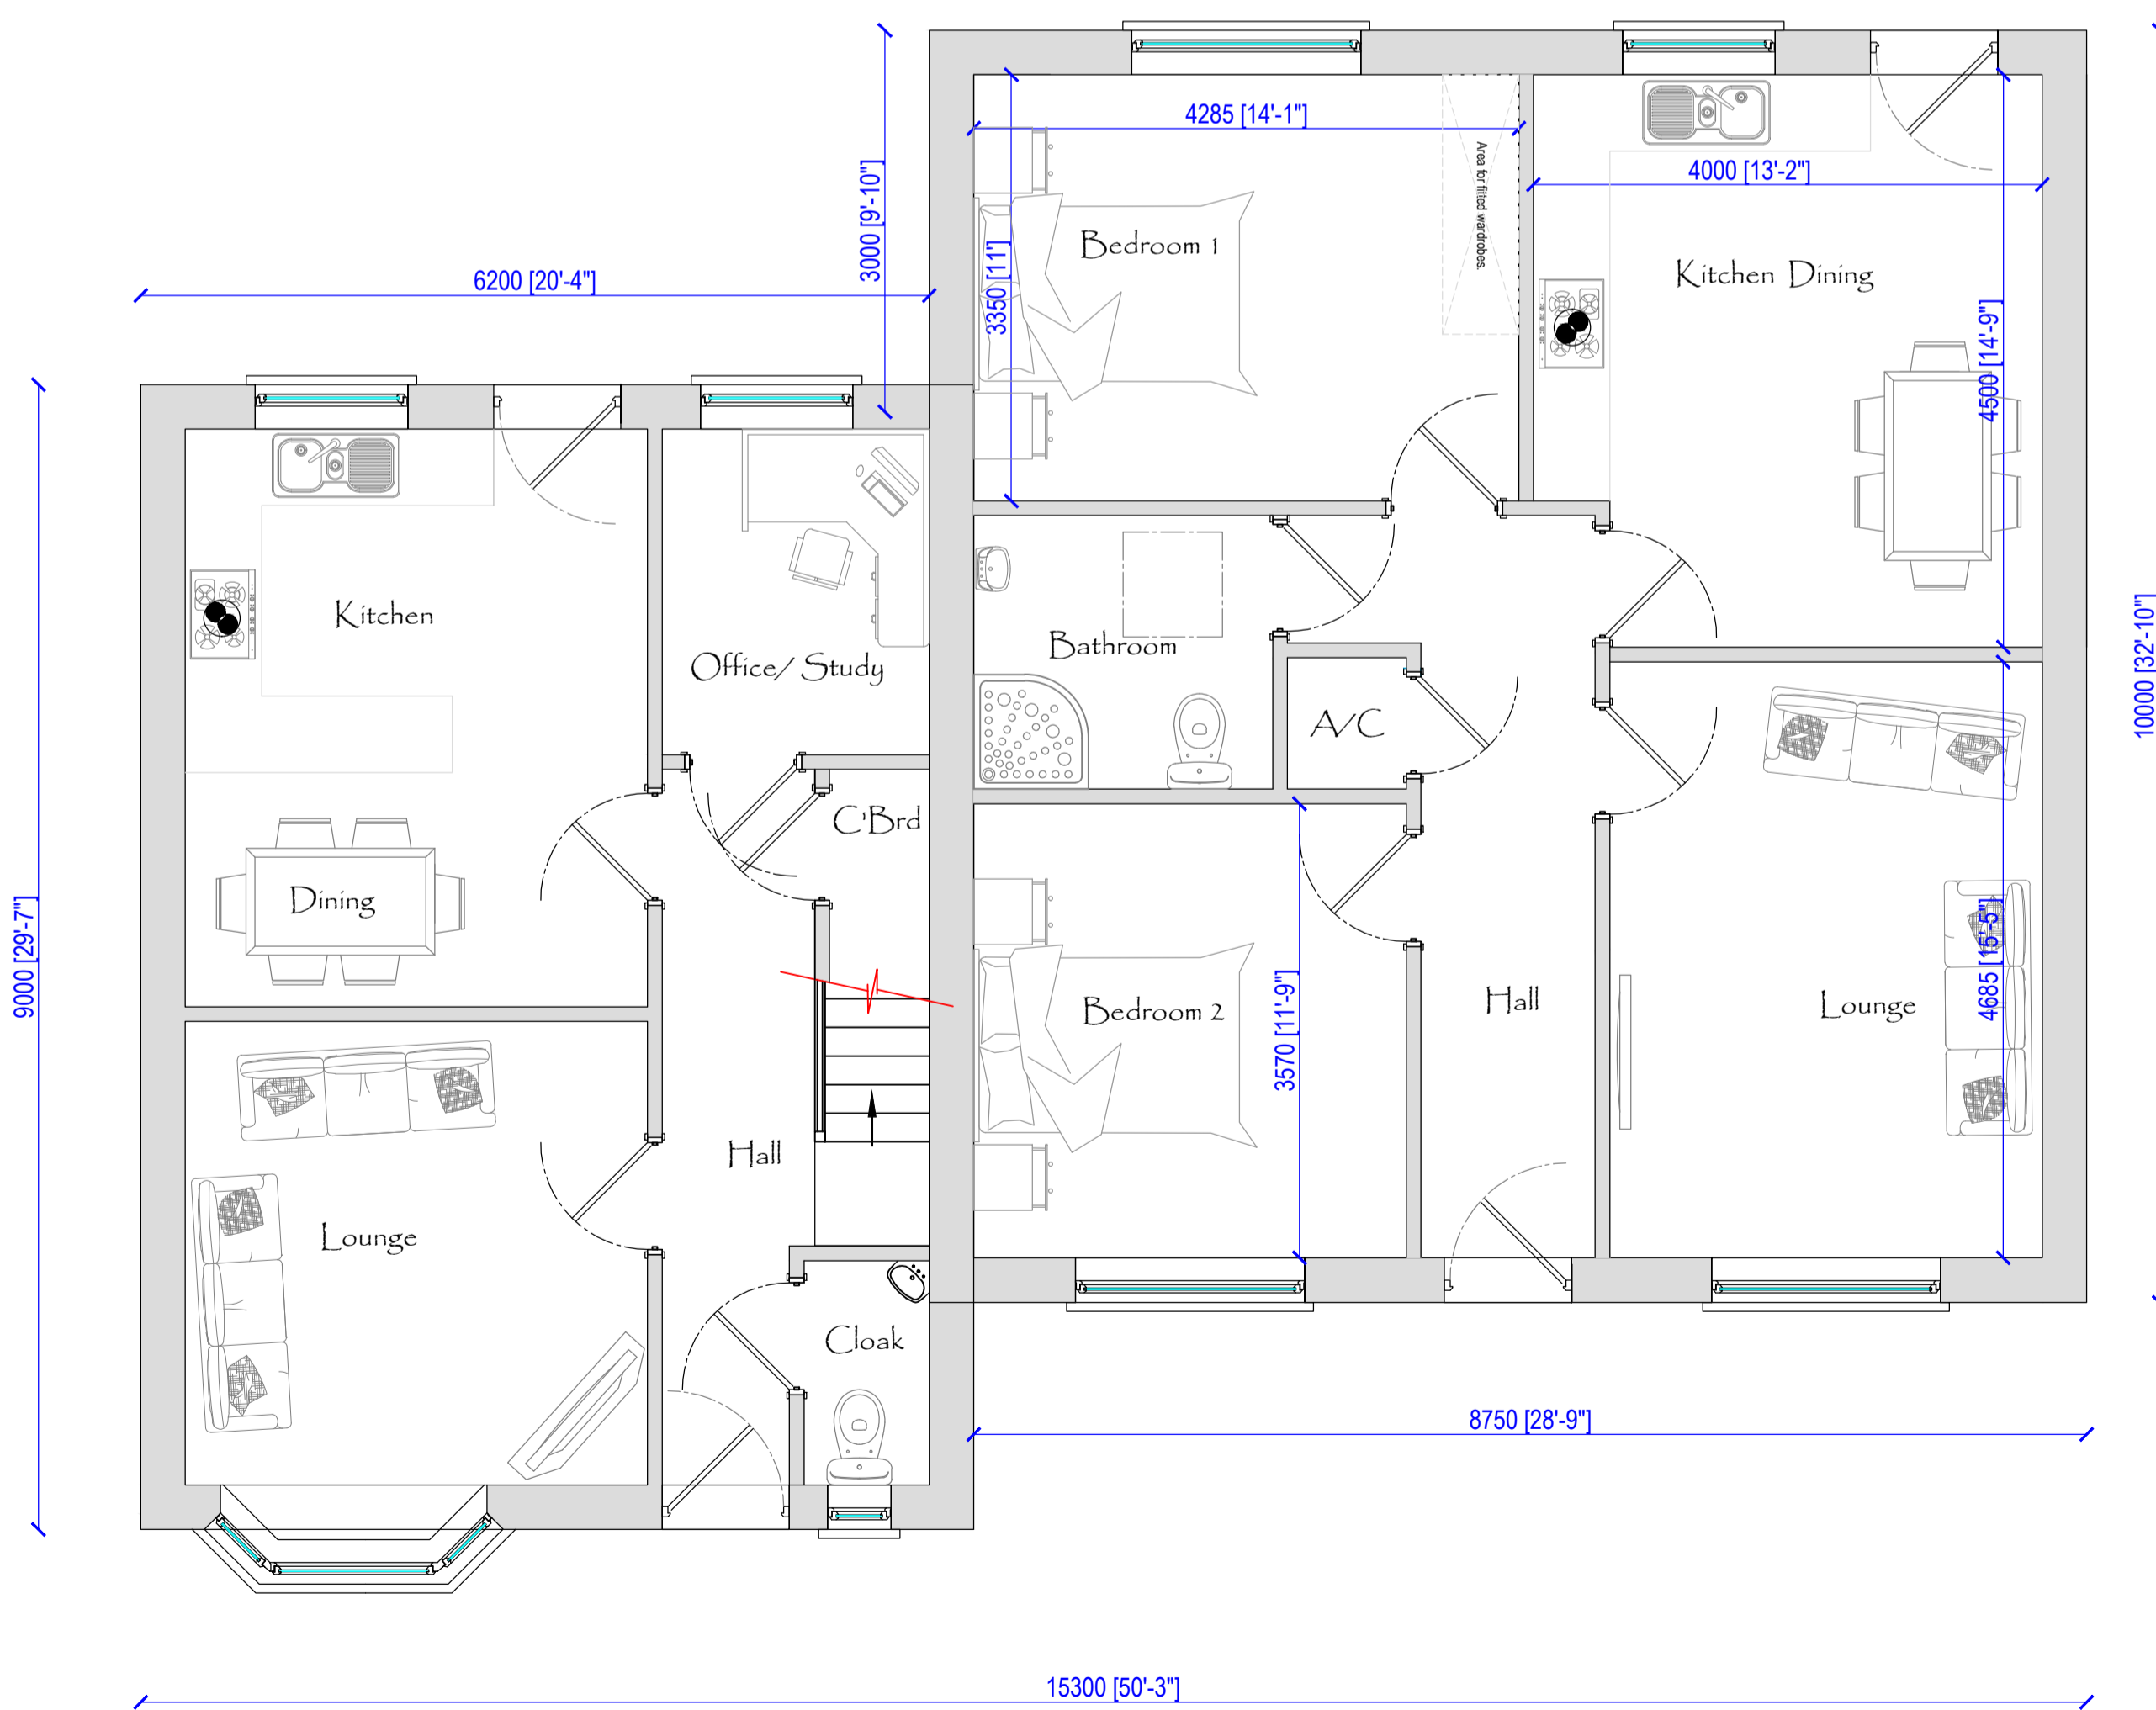


Proposed Ground Floor Plan 1:50

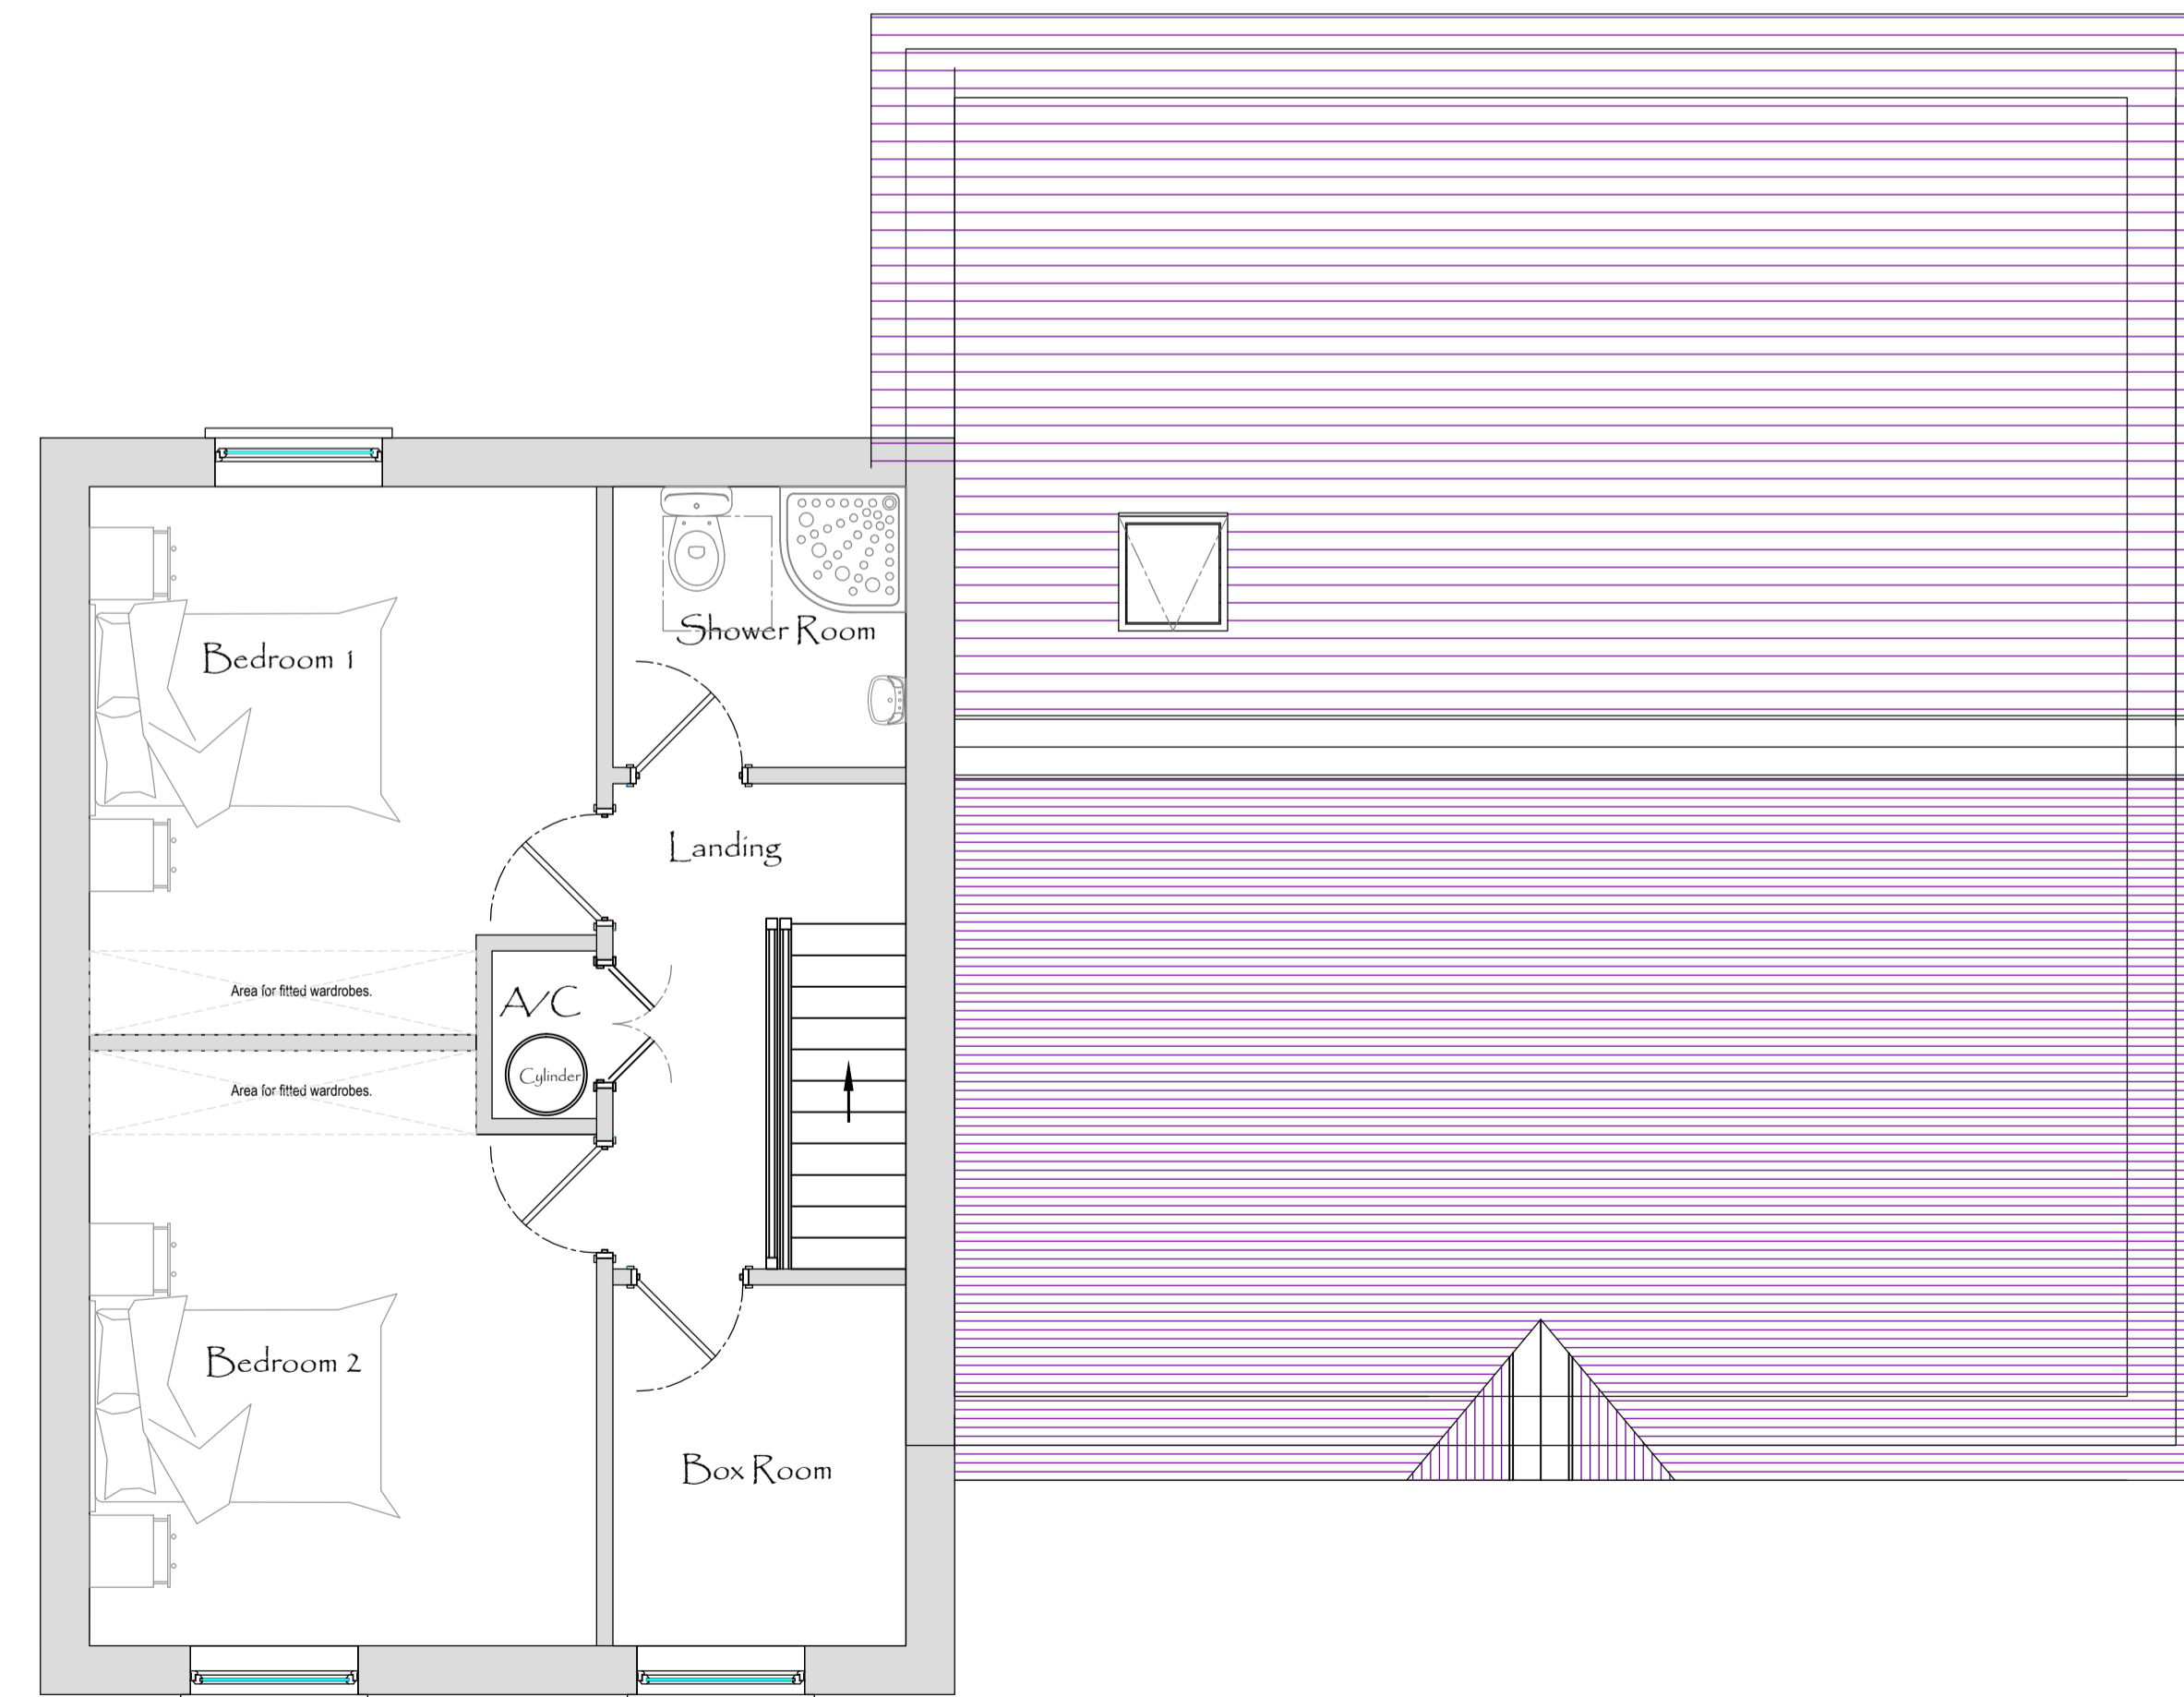

Proposed First Floor Plan 1:50

Proposed Roof Plan 1:100

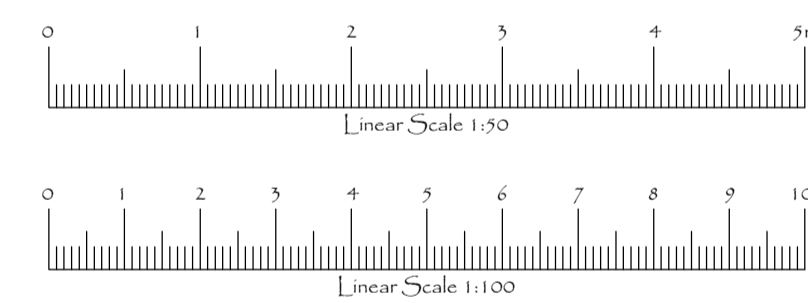

**THOMAS LOGIN ARCHITECTURE**  
 Survey - Design - Planning - Building Regulations - Project Management - Inspection Warranty  
 RESIDENTIAL - COMMERCIAL - AGRICULTURAL

ROBERT D. THOMAS - MCAT - (CIOB) - (ESCRONS)  
 Chartered Architecture & Project Management  
 Contact Us: 0781 7822043 - info@thomaslogin.co.uk  
 Pico y Berlan, Frofswal, Llanysfa, Ceredigion, SA44 4LE

No.	Amendment	Date
Drawing Detail		
Elevations, Floor & Roof Plans		
Scales (A3)		
<input type="checkbox"/> 1:1	<input type="checkbox"/> 1:10	<input type="checkbox"/> 1:100
<input type="checkbox"/> 1:2	<input type="checkbox"/> 1:20	<input type="checkbox"/> 1:250
<input type="checkbox"/> 1:5	<input type="checkbox"/> 1:50	<input type="checkbox"/> 1:500
Date: 1st November 2018		
Drawn By: Robert D. Thomas		
Client: Mr. K. Thomas c/o Maelre Developments Ltd.		
Job Title: Proposed Second Phase Development of 12 Residential Units at Land at Cefn Farm, Rhydargaeu, Carmarthenshire.		

1057-P15-16A  
 Planning Scheme Drawing

The property of the drawing & design is vested in Robert D. Thomas of THOMAS LOGIN ARCHITECTURE and must not be copied or reproduced in any way without written consent.  
 It is the contractor's responsibility to verify all dimensions on the site prior to proceeding with works. If the contractor's responsibility to confirm all levels on site prior to commencement of any work. Levels shown on this drawing are for indication purposes only, except where specifically dimensioned.  
 It is the contractor's responsibility to fully familiarise himself with the works before proceeding.