



FRONT ELEVATION

SIDE ELEVATION

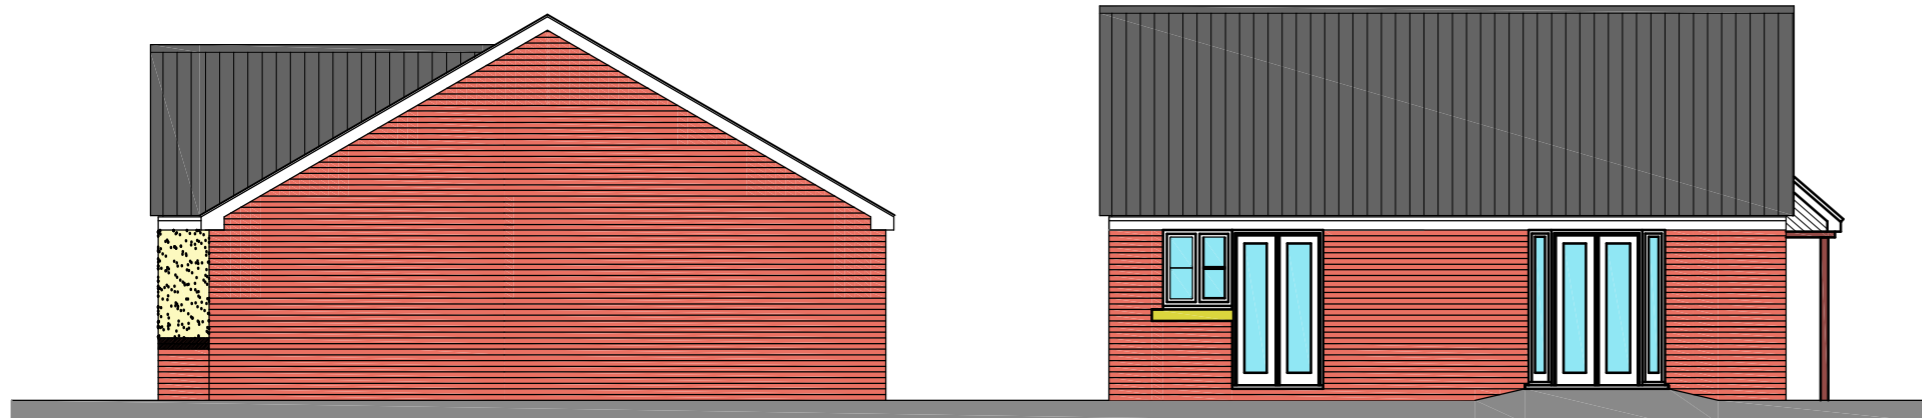

SIDE ELEVATION

REAR ELEVATION

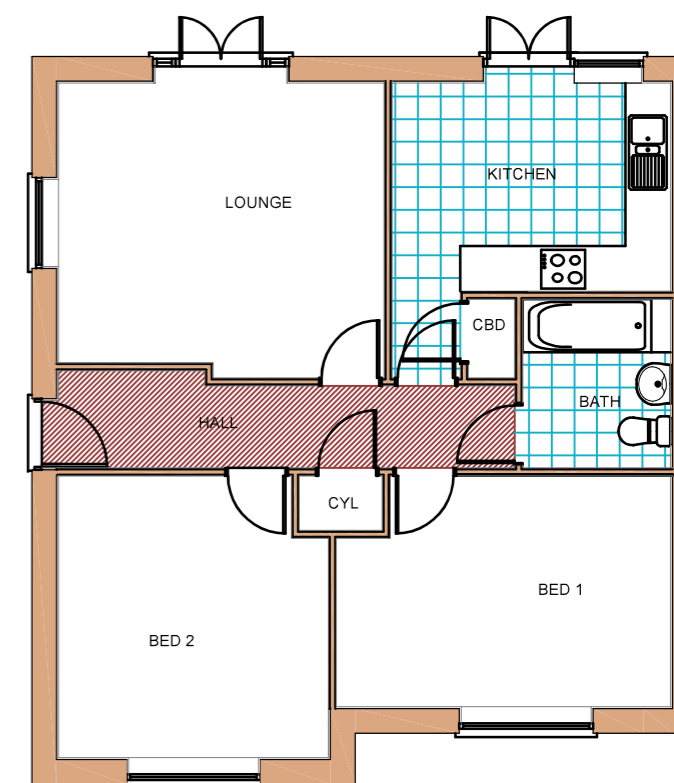

FLOOR PLAN

DRG NO: HT750/01B

DATE: DEC 2017

SCALE: 1/100@A3



HOUSE TYPE: 750 - PLOTS 1, 4, 5, 7, 15, 16 & 17