




FRONT ELEVATION

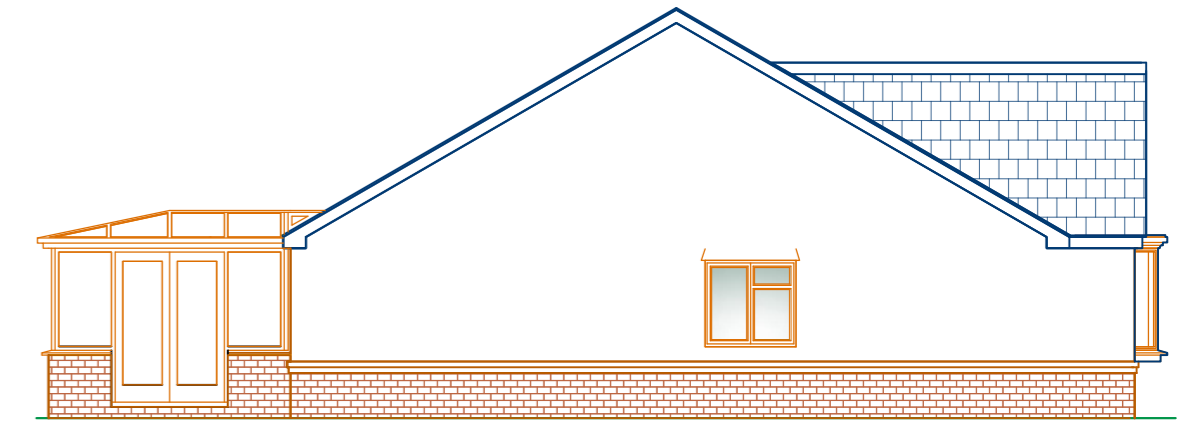

SIDE ELEVATION

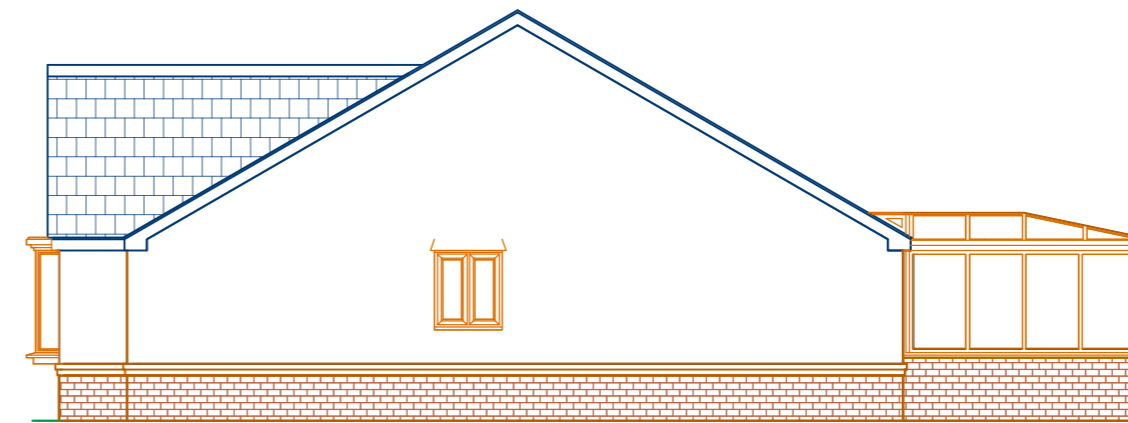

SIDE ELEVATION

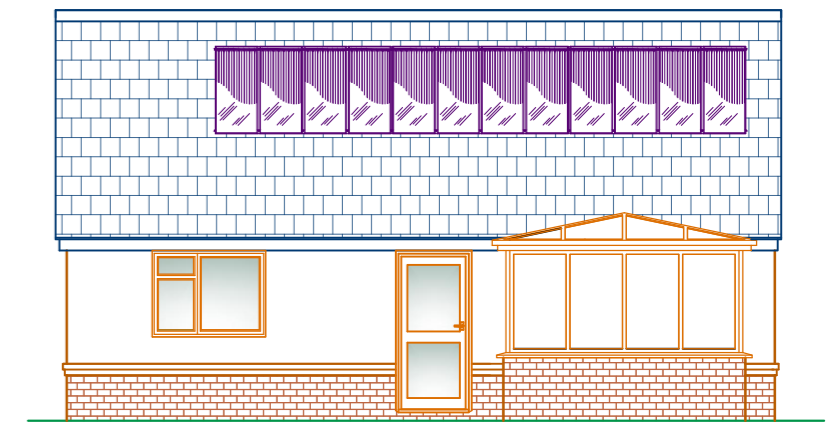

REAR ELEVATION

A DETACHED BUNGALOW WITH OPTION OF A REAR CONSERVATORY. TRADITIONAL PITCH ROOF WITH GREY TILES EITHER NATURAL OR IMITATION SLATE. FACING BRICK OR RENDERED WALLS WITH FACING BRICK PLINTH. PVCu FENESTRATION, DOORS, ROOF EDGING AND RAINWATER DETAIL.

TYPE B BUNGALOW

100 SQ.M

3 BEDROOM



TYPE B BUNGALOW
3 BEDROOM

PROPOSED RESIDENTIAL DEVELOPMENT
& COMMUNITY CAR PARK
LAND OPPOSITE CWMIFOR HALL,
CWMIFOR, MANORDEILO, CARMS. SA19 7AL

SCALE : 1 : 50, 100 @ A2

DRAWING NO: BG1/AT/001Ab