



TYPE C BUNGALOW

65 SQ.M


2 BEDROOM

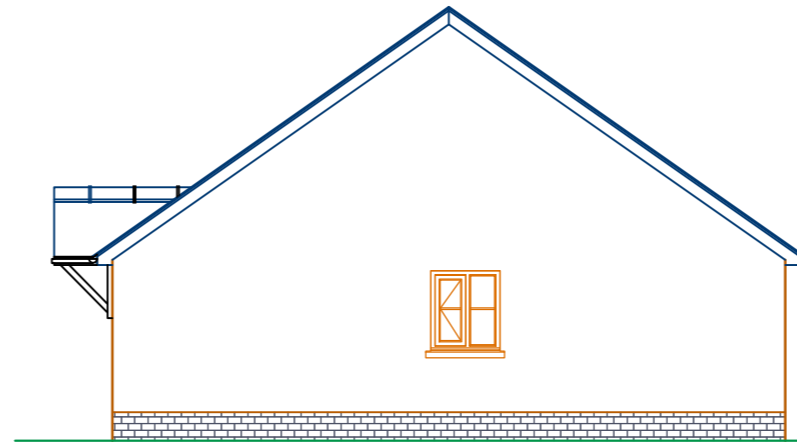


SIDE ELEVATION

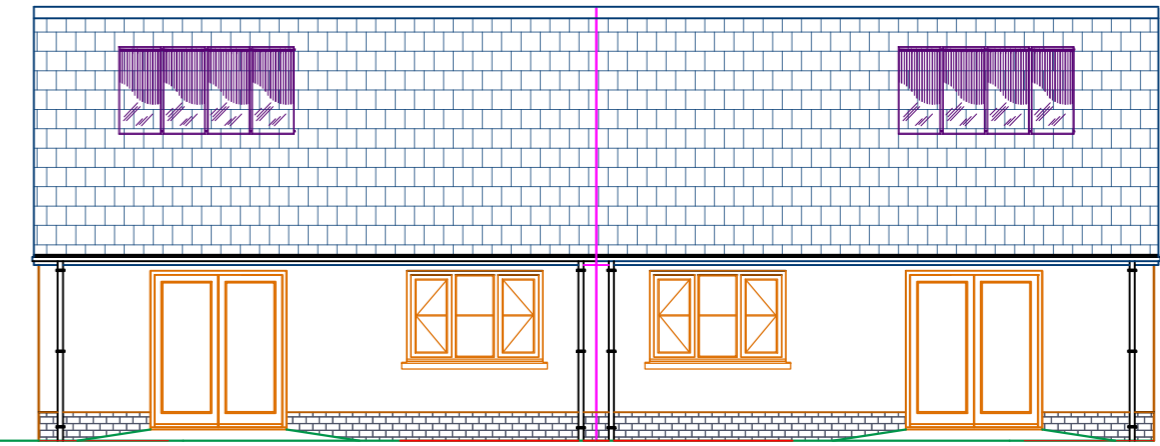

REAR ELEVATION

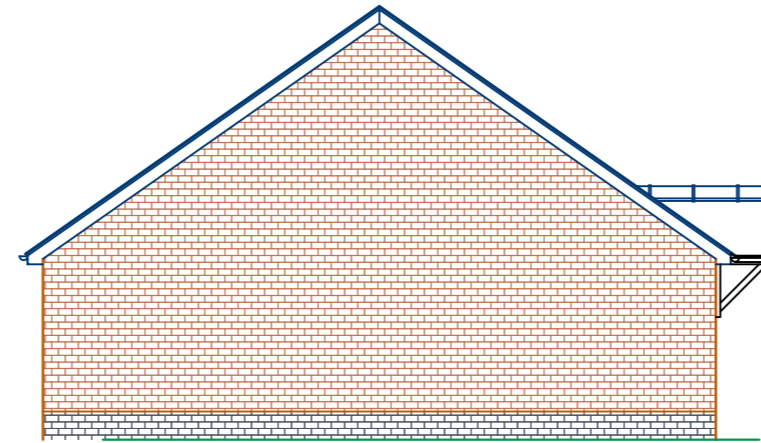


SIDE ELEVATION

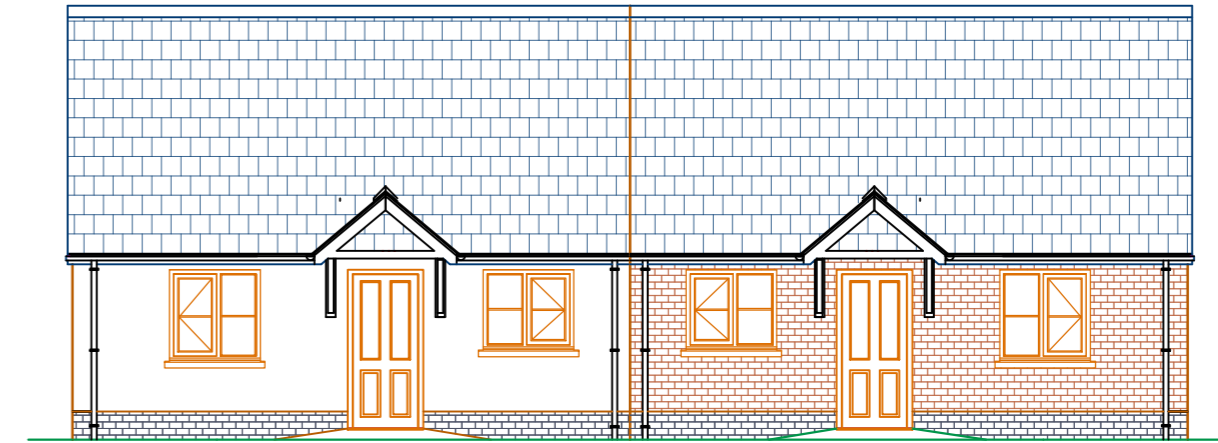

FRONT ELEVATION

A SMALL COMPACT SEMI-DETACHED BUNGALOW WITH OPTION OF A REAR CONSERVATORY (NOT SHOWN). TRADITIONAL PITCH ROOF WITH GREY TILES EITHER NATURAL OR IMMITATION SLATE . FACING BRICK OR RENDERED WALLS WITH FACING BRICK PLINTH. PVCu FENESTRATION, DOORS, ROOF EDGING AND RAINWATER DETAIL.

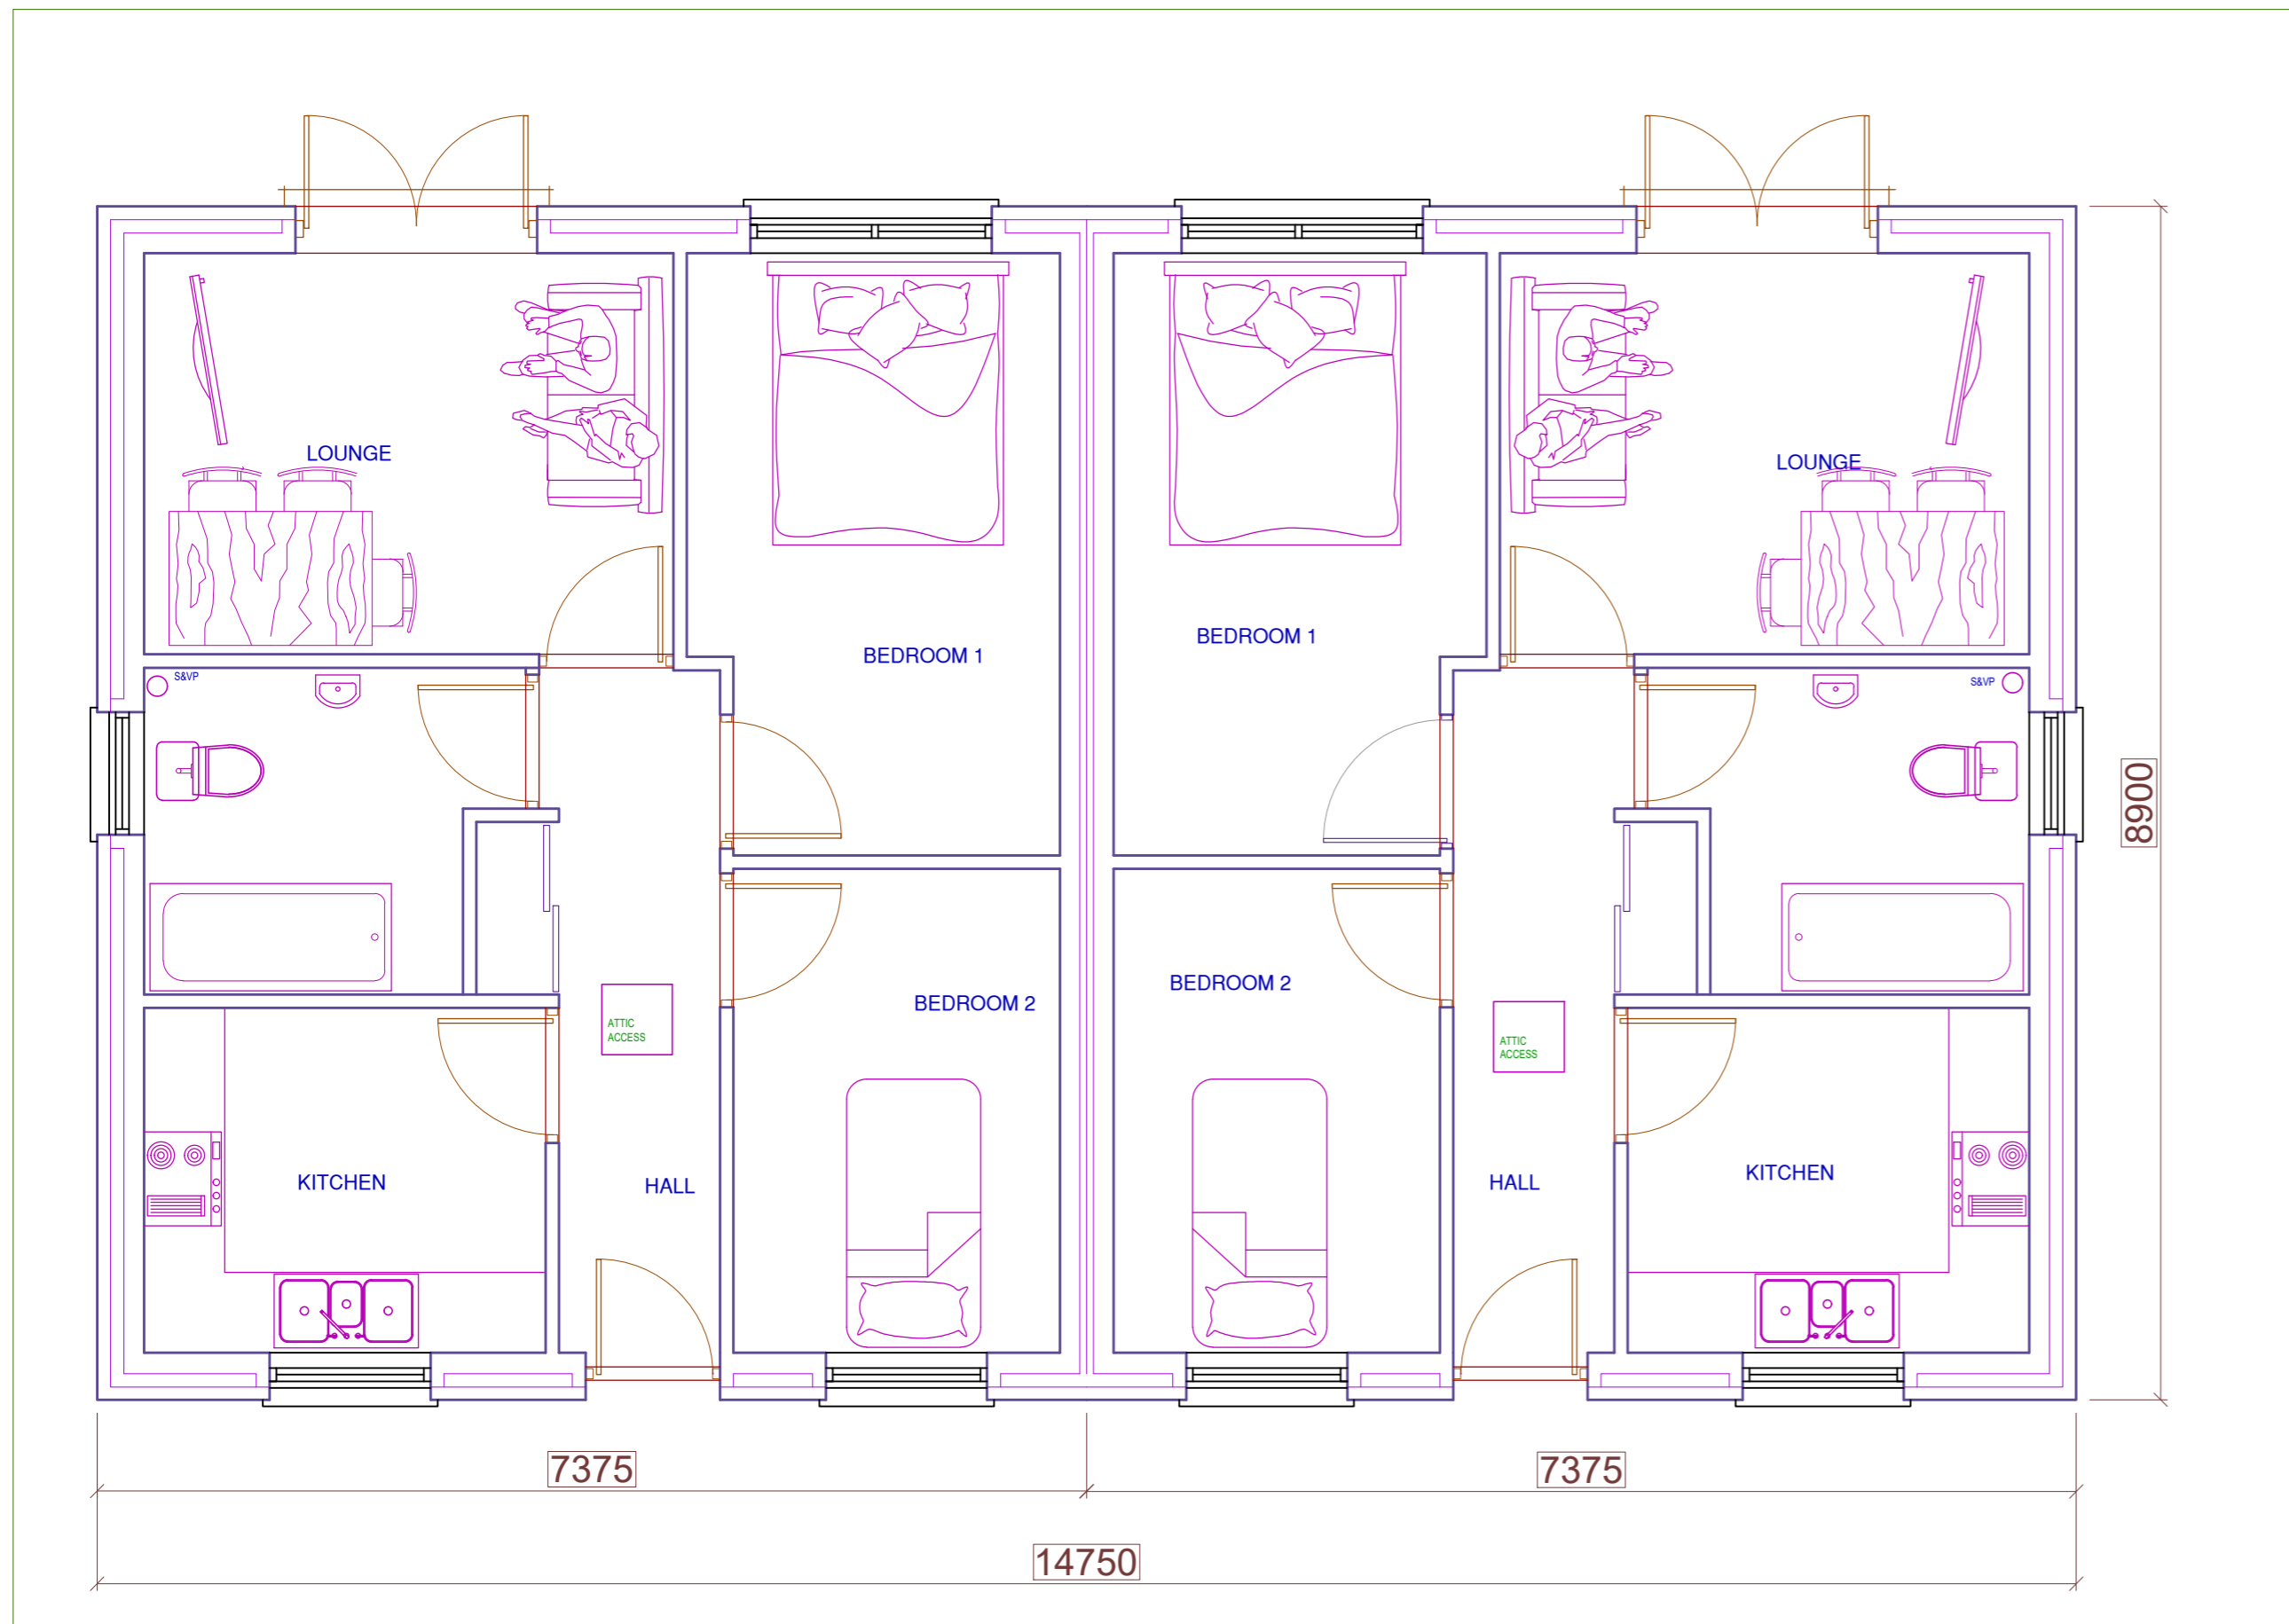

TYPE C BUNGALOW
2 BEDROOM

PROPOSED RESIDENTIAL DEVELOPMENT
& COMMUNITY CAR PARK
LAND OPPOSITE CWMIFOR HALL,
CWMIFOR, MANORDEILO, CARMS. SA19 7AL

SCALE : 1 : 50, 100 @ A2

DRAWING NO: BG1/AT/001Ac