



GRP STRUCTURE

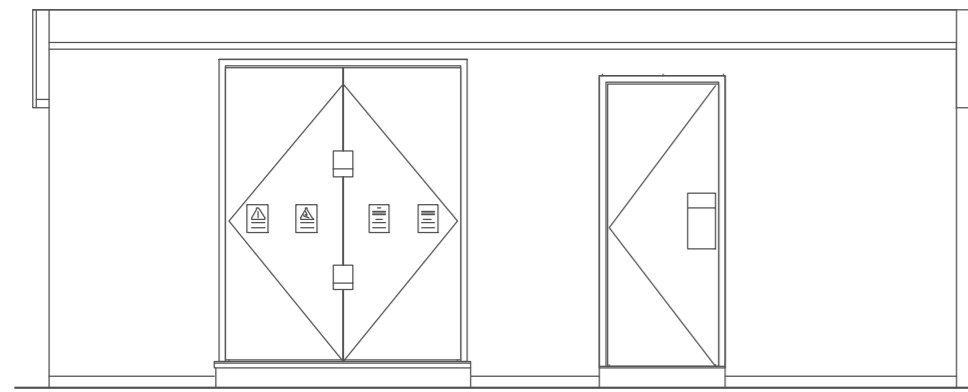


FRONT ELEVATION

 


REAR ELEVATION

GREEN COLOUR GRP

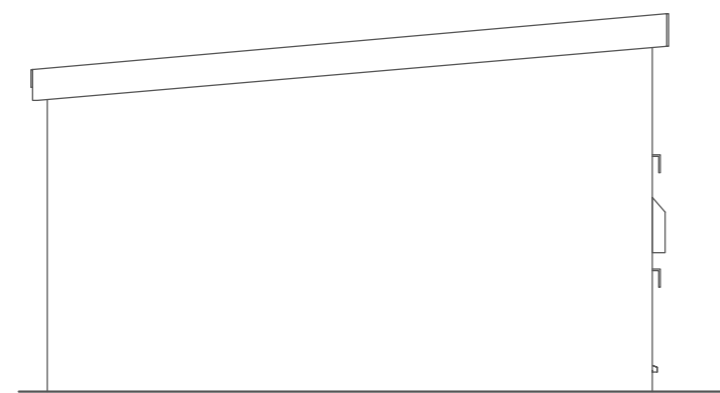


SIDE ELEVATION


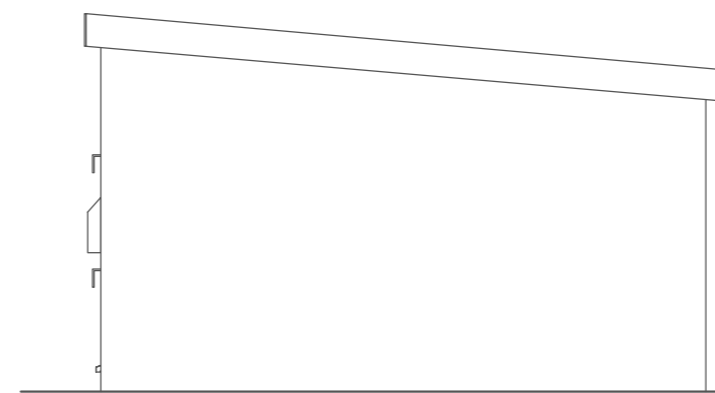


SIDE ELEVATION

GALV. STEEL FRAMEWORK AND POLE

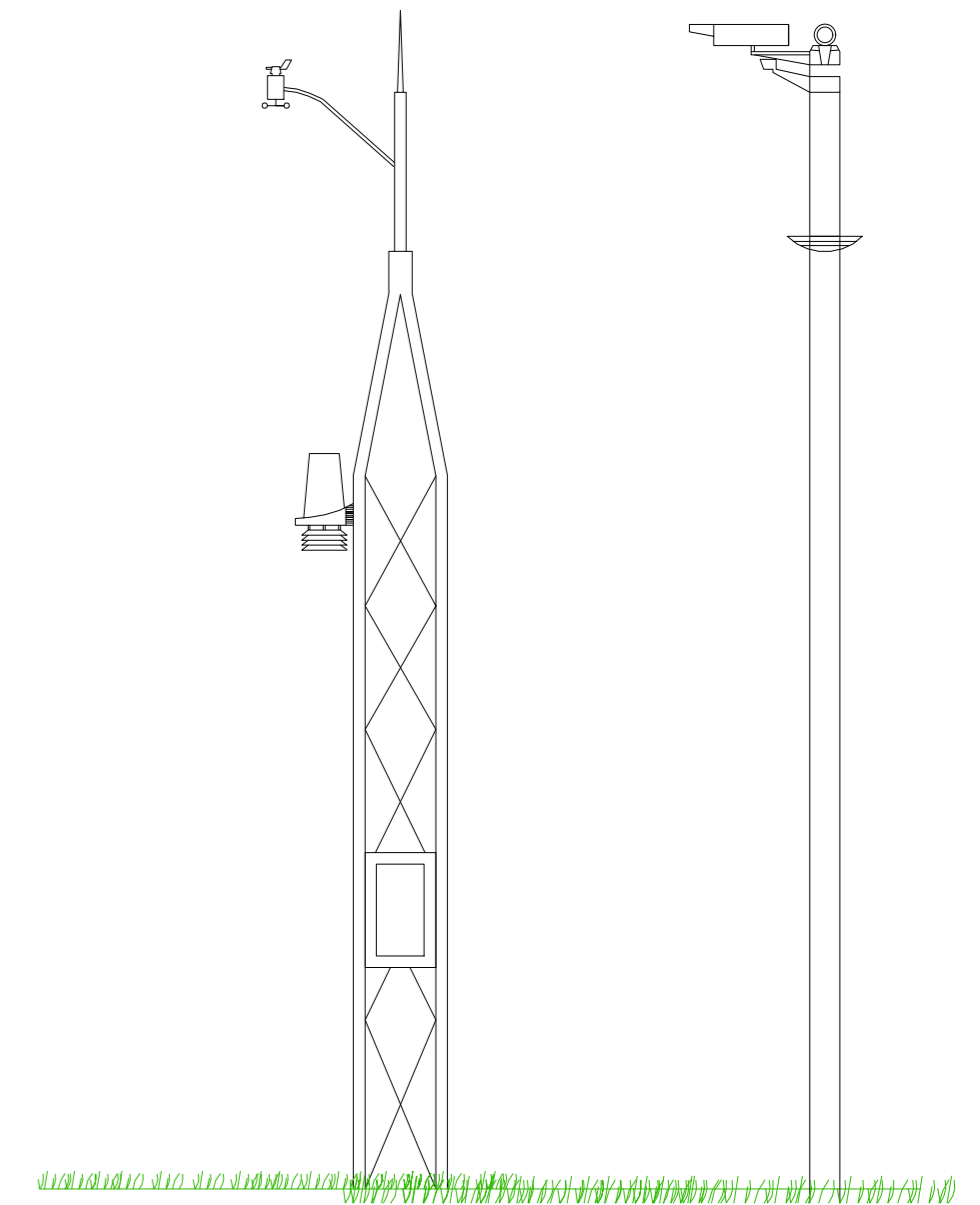

MONITORING MAST & CCTV MOUNTING AND POST

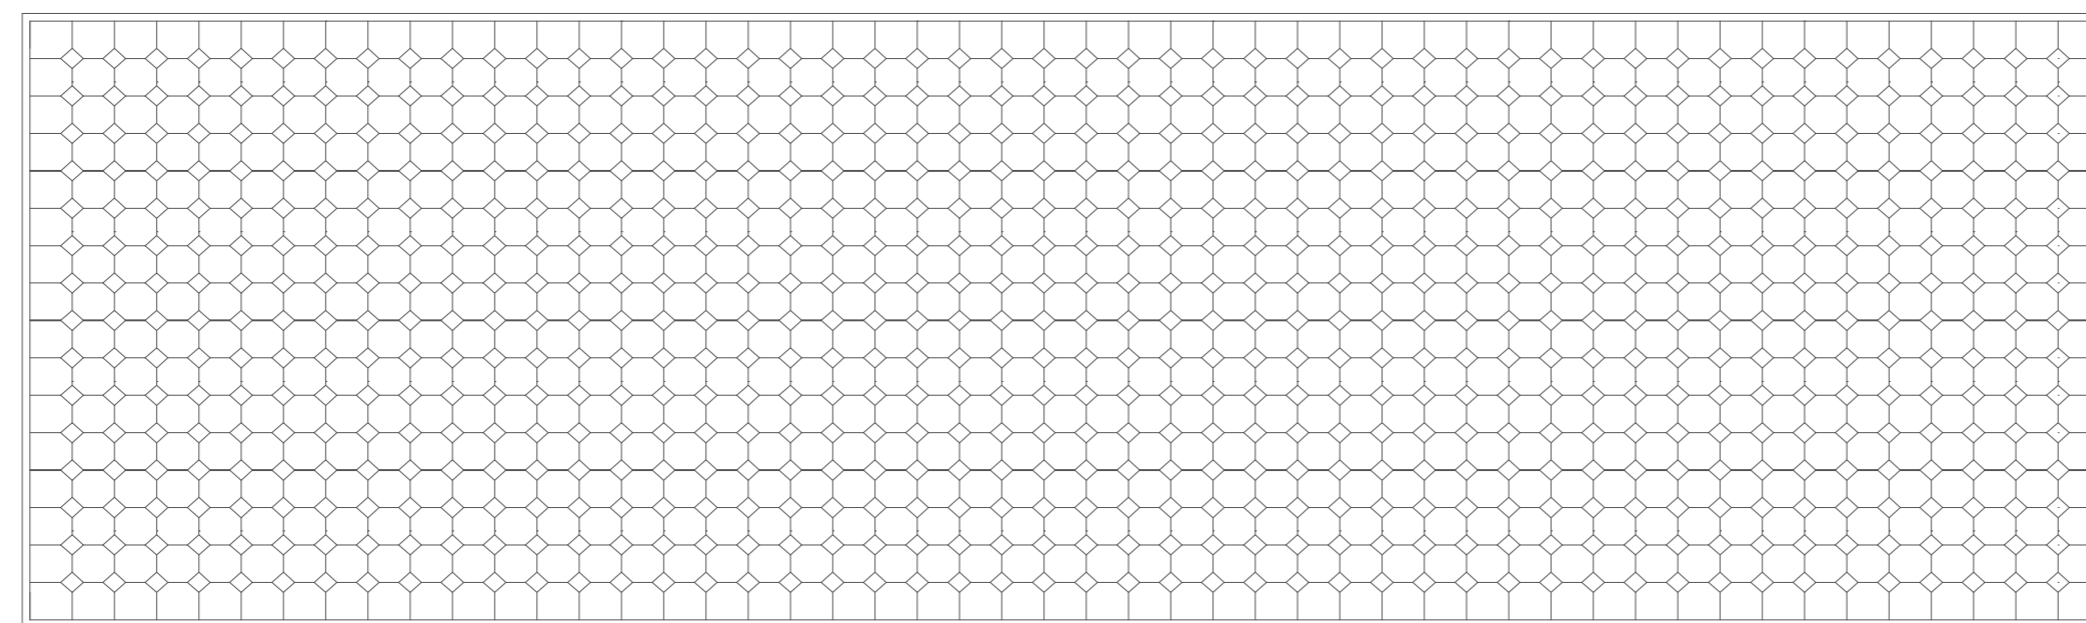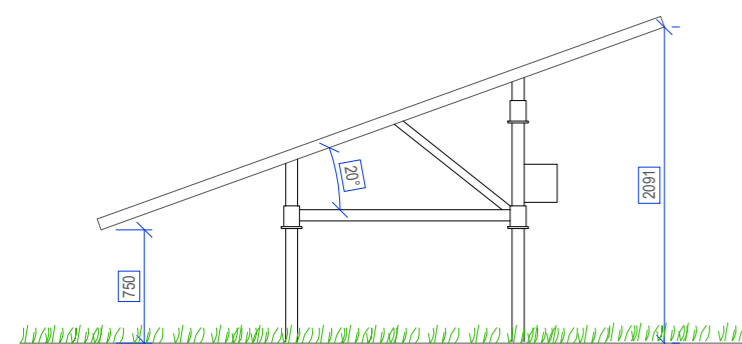

PILE FOUNDATION



PROPOSED PHOTO-VOLTAIC SOLAR FARM AND ATTENDANT INFRASTRUCTURE AND EQUIPMENT INCLUDING OFFICE/EXHIBITION/ACCOMMODATION BUILDING, SUBSTATION, INVERTERS, TRANSFORMERS, ACCESS TRACK, MONITORING EQUIPMENT, LANDSCAPING, FENCING AND DRAINAGE.

LAND AT MORFA PINGETT, PINGED, KIDWELLY, CARMARTHENSHIRE SA16 0JE

SOLAR PANEL ARRAY, MV BUILDING, CCTV POST & MONITORING MAST

SCALE : 1 : 50 @ A2

DRAWING NO: SV/766A/003a JANUARY 2020