

GRP STRUCTURE


FRONT ELEVATION

REAR ELEVATION


SIDE ELEVATION

SIDE ELEVATION

GREEN COLOUR GRP

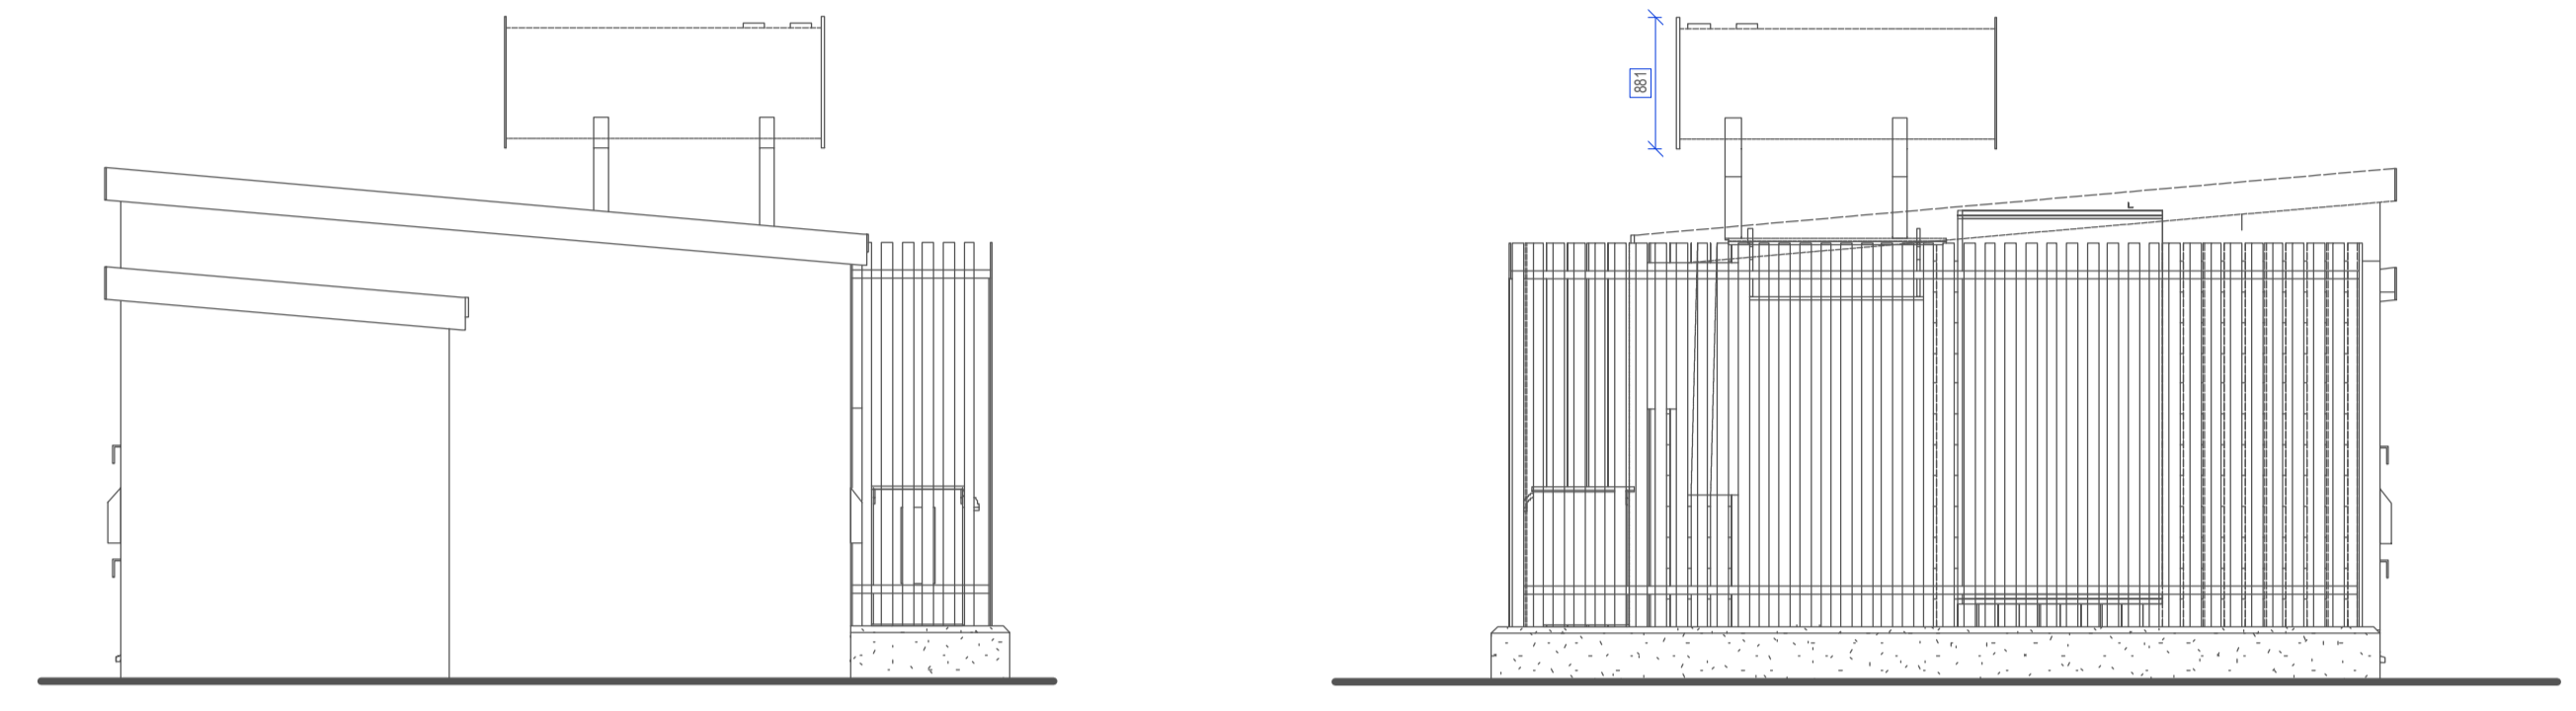

GALV. STEEL FRAMEWORK AND POLE

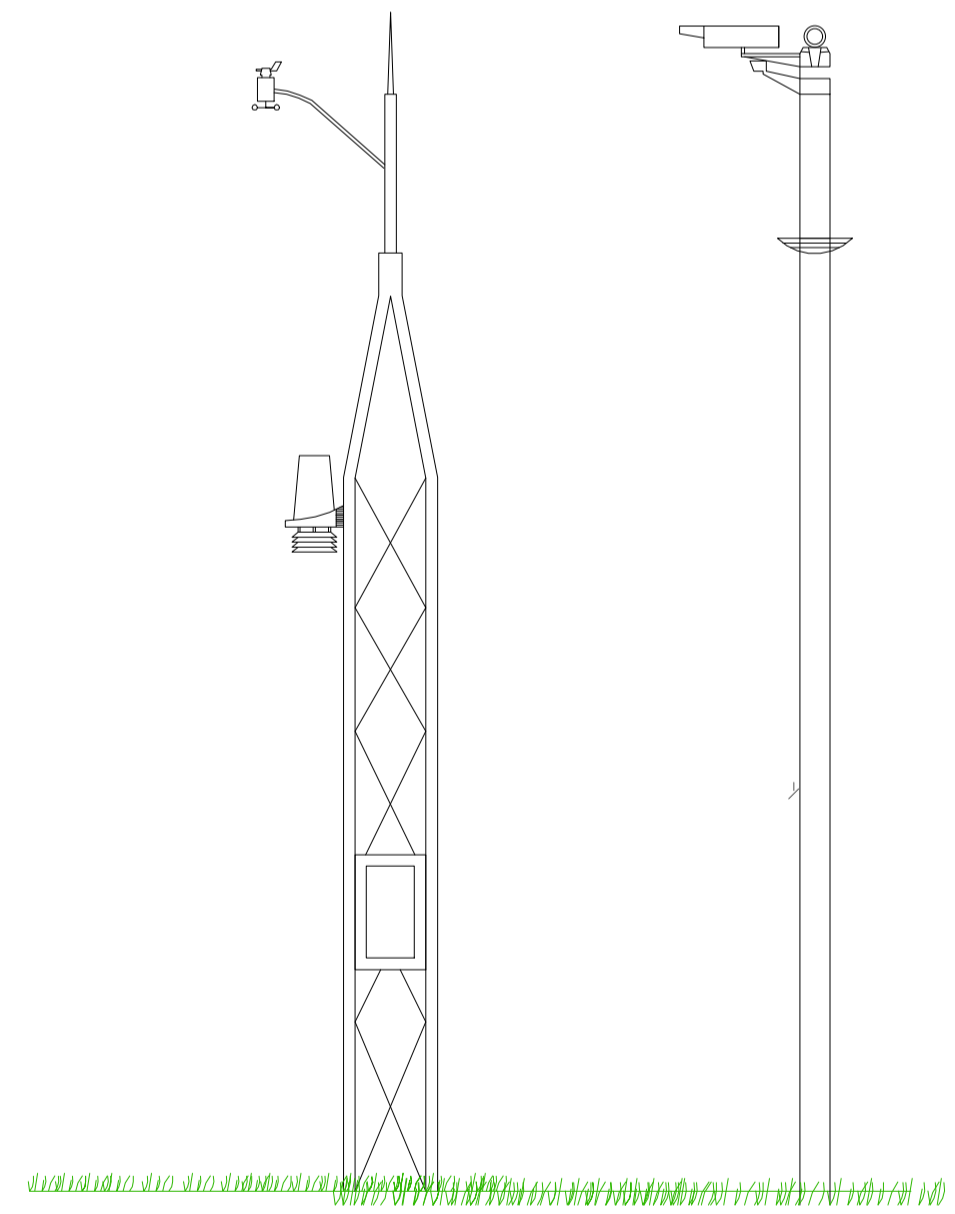

MONITORING MAST & CCTV MOUNTING AND POST


PROPOSED CARBON NEGATIVE COMMERCIAL DEVELOPMENT PARK (A1, A2, A3, B1, B8 AND C1) AND SUPPORTING SOLAR FARM
 LAND ADJACENT TO LLANELLI CREMATORIUM, PENPRYS ROAD, LLANELLI, CARMARTHENSHIRE. SA14 8BX

PROPOSED PHOTO-VOLTAIC SOLAR FARM AND ATTENDANT INFRASTRUCTURE AND EQUIPMENT INCLUDING, SUBSTATION, INVERTERS, TRANSFORMERS, ACCESS TRACKS, MONITORING EQUIPMENT, LANDSCAPING, FENCING AND DRAINAGE.

SOLAR PANEL ARRAY, MV BUILDING, CCTV POSTS & MONITORING MAST

SCALE : 1 : 50 @ A1

DRAWING NO: SV/747A/005a APRIL 2020

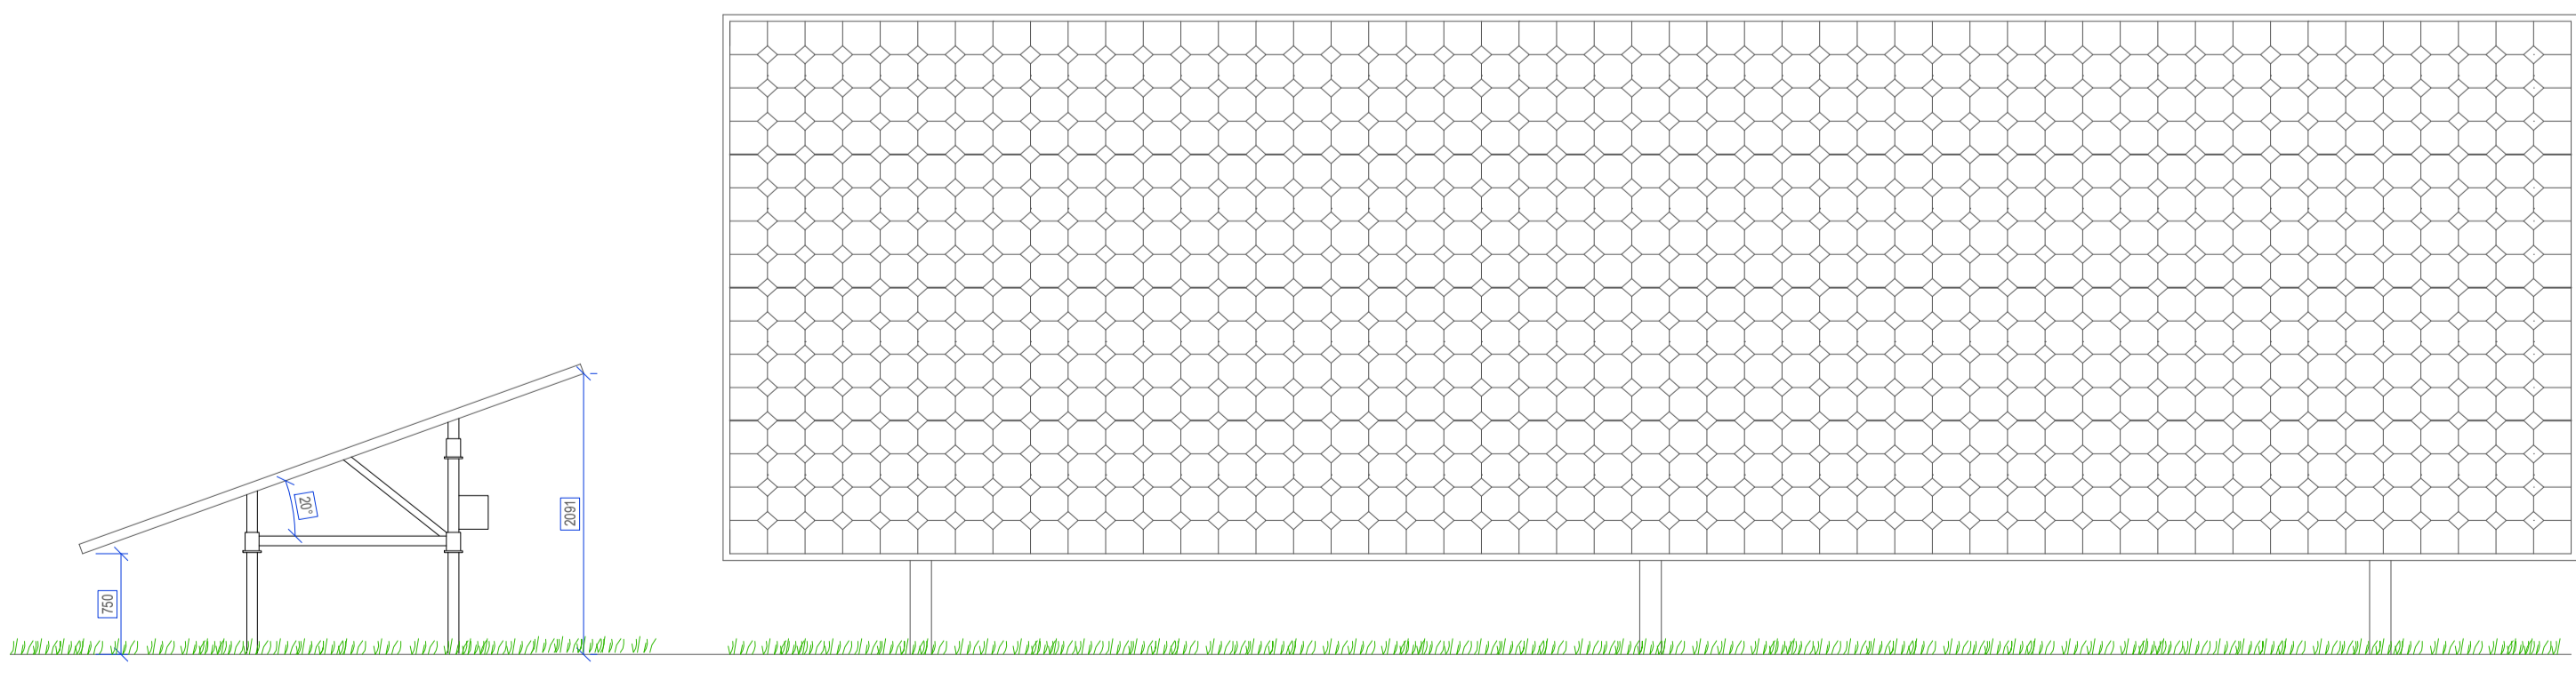

PILE FOUNDATION