


- NOTES:
1. Figured dimensions to be taken in preference to scaled dimensions.
 2. Large scaled drawings to be taken in preference to small scale.
 3. Critical dimensions to be taken from site.
 4. If in doubt, the contractor must ask for clarification.
 5. These drawings and designs are the copyright of James Slater & Co. and may not be reproduced or used without permission.

Rev.date	Rev.by	Comment

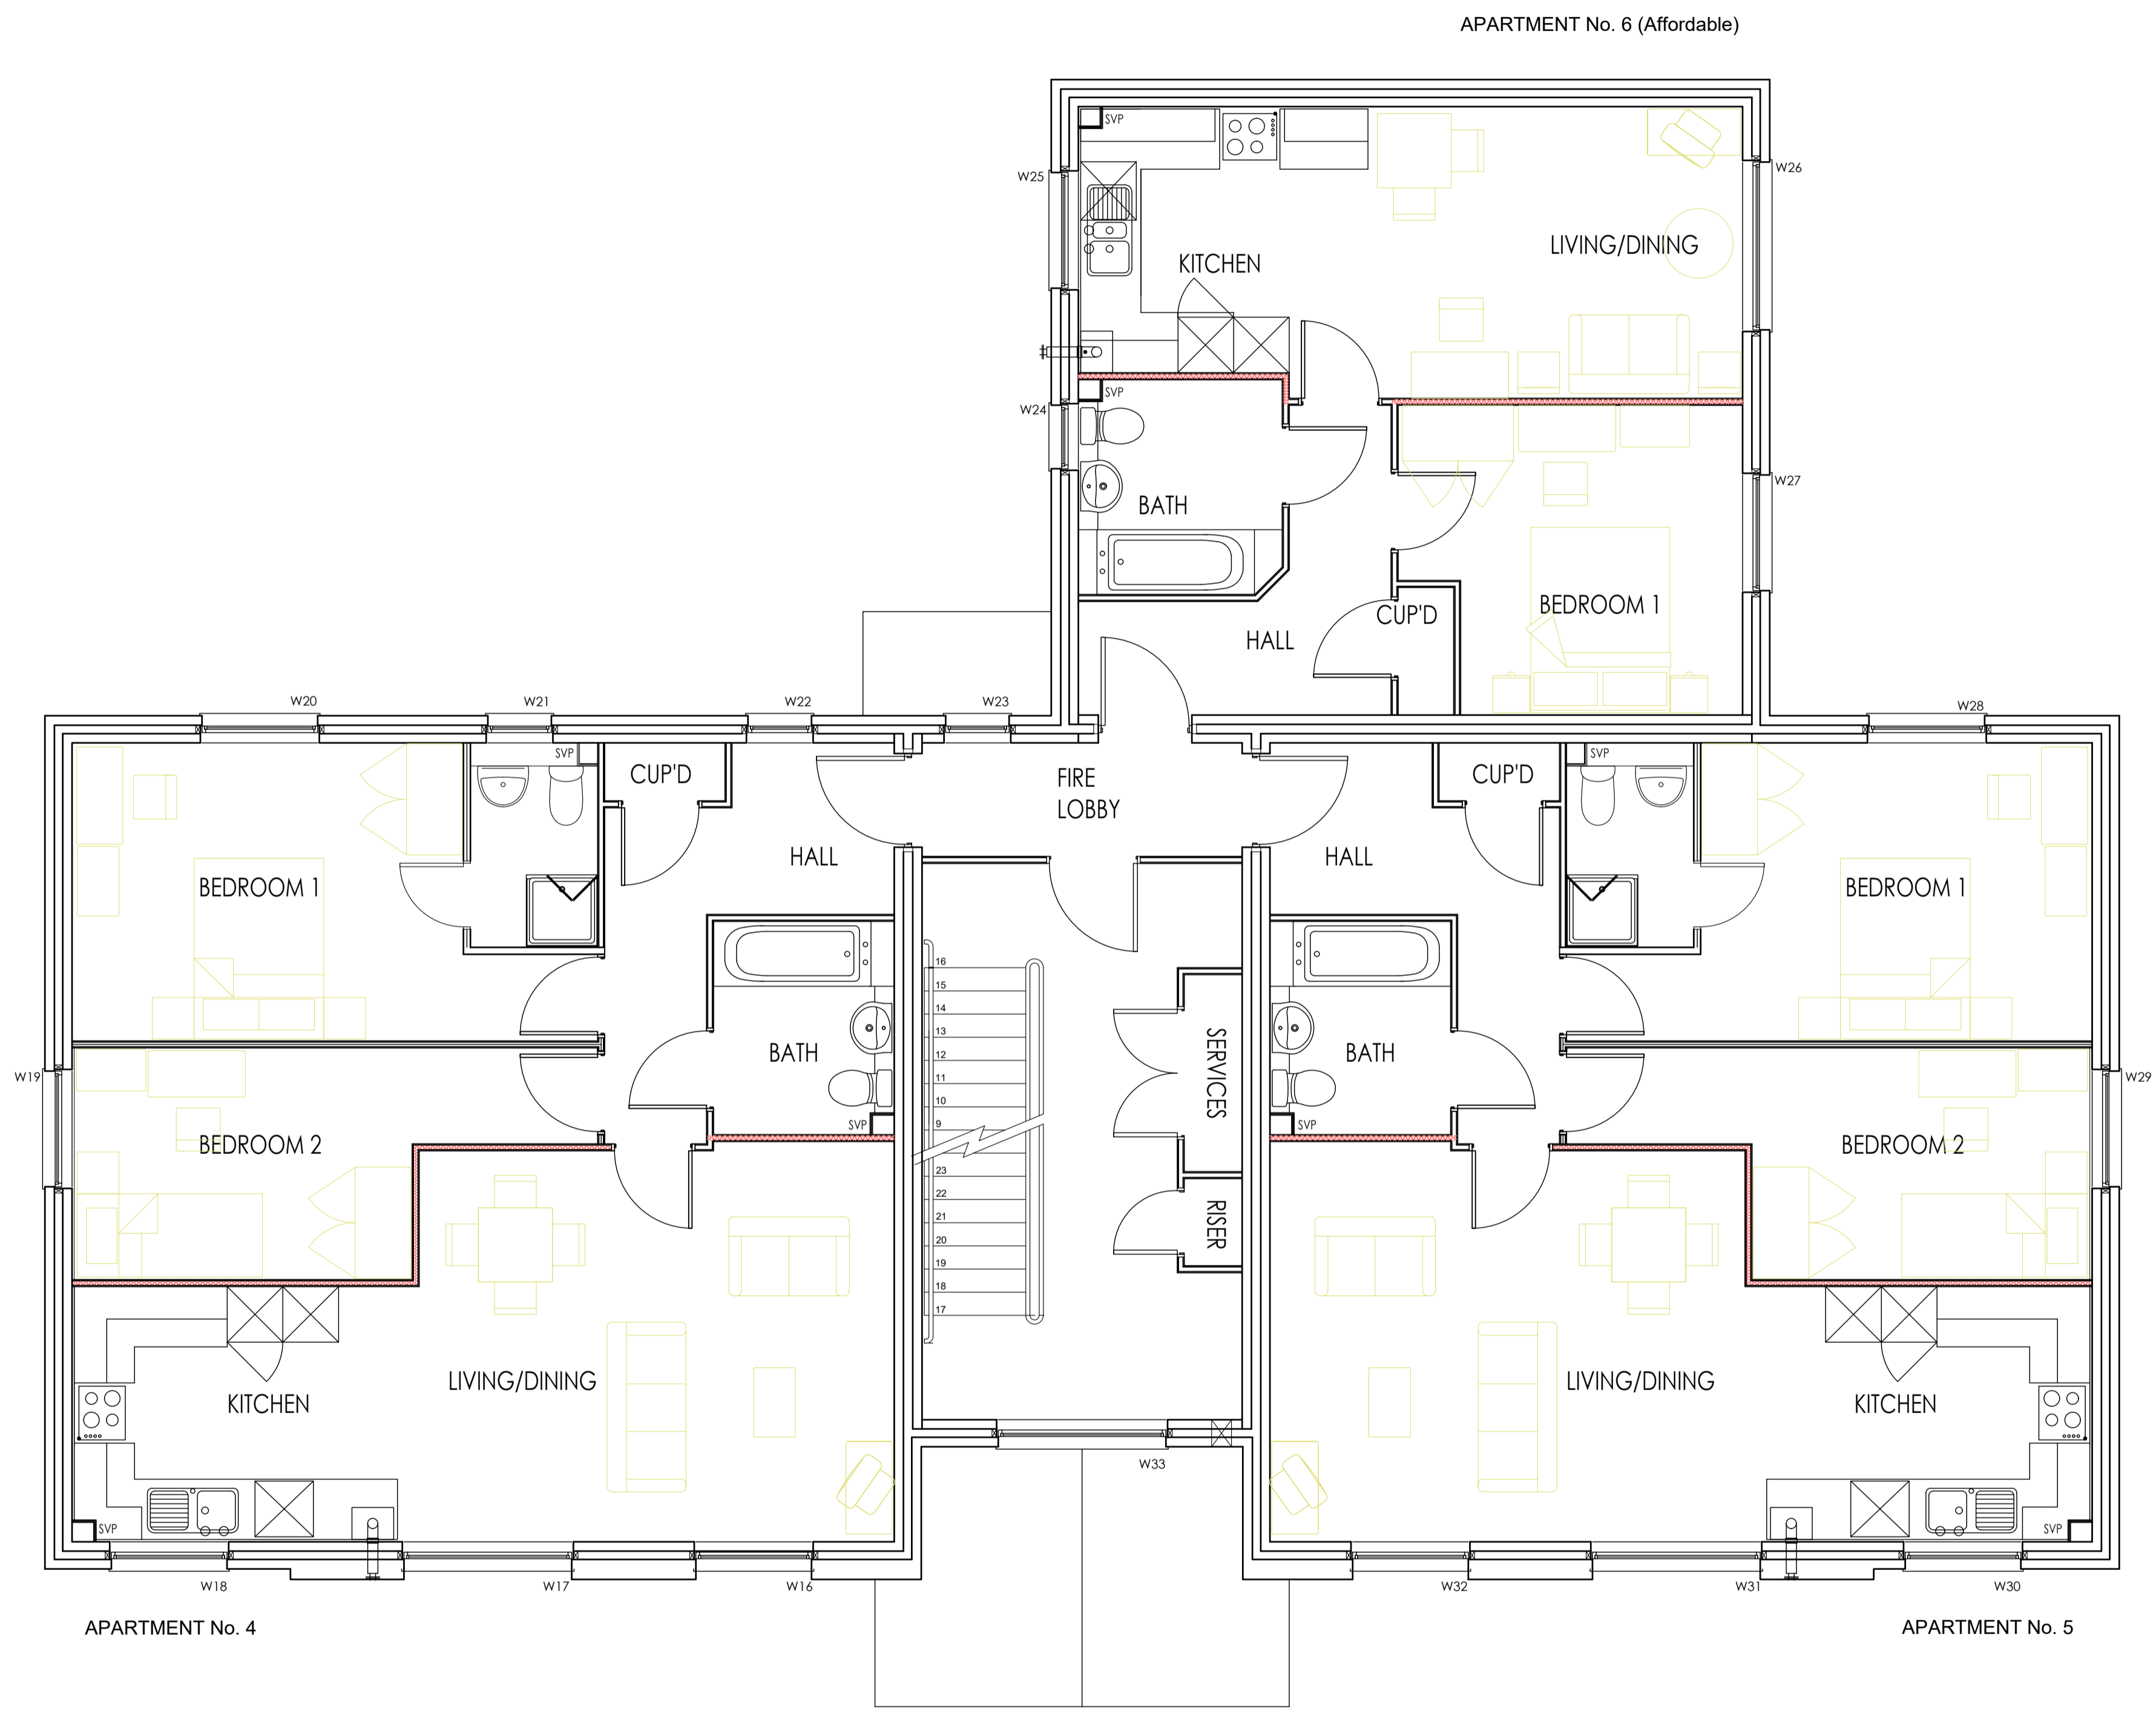

BLOCK 1 & 2

CLIENT:
Train to Engage Property Ltd
C.I.C

TITLE:
First Floor Plan as Proposed
Blocks 1 & 2

STAGE:
Planning

SITE:
Former NHS Facility
Heol Goffa
Llanelli
Carmarthenshire

JAMES SLATER & CO
SURVEYING & ARCHITECTURE

19 Dyer Street
Cirencester
Gloucestershire
GL7 2PP
Tel: 01285 650686
Fax: 01285 644212



SCALES:
1:50 @ A1

DATE:
20/06/2022

DRAWN:
PG

CHECKED:
??

DRAWING NUMBER:
21-390-201

REV:
*

