


EASTERN ELEVATION - EXISTING AND PROPOSED - NO ALTERATION


NORTHERN SECTION OF BUILDING OCCUPIED BY 'WILLIAMS MEDICAL SUPPLIES'

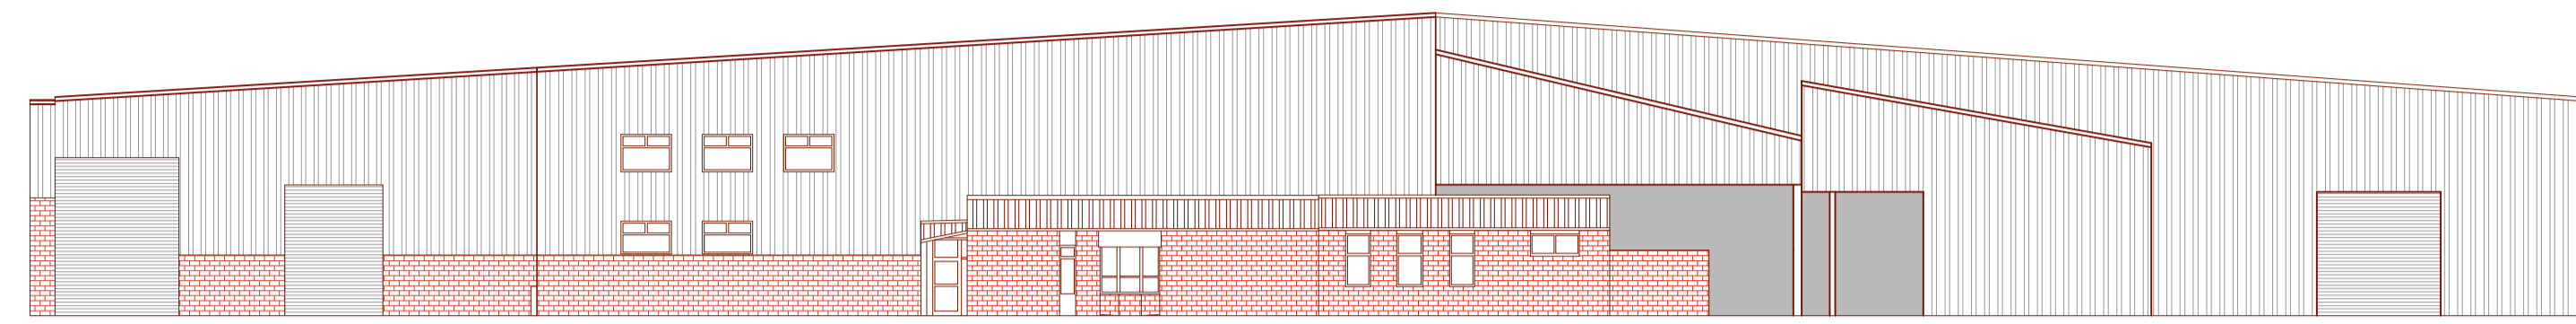

SOUTHERN ELEVATION - PROPOSED


THE ONLY ALTERATION TO THE SOUTHERN ELEVATION IS A NEW OPENING FITTED WITH A NEW ROLLER SHUTTER DOOR

NEW VEHICULAR ACCESS FORMED



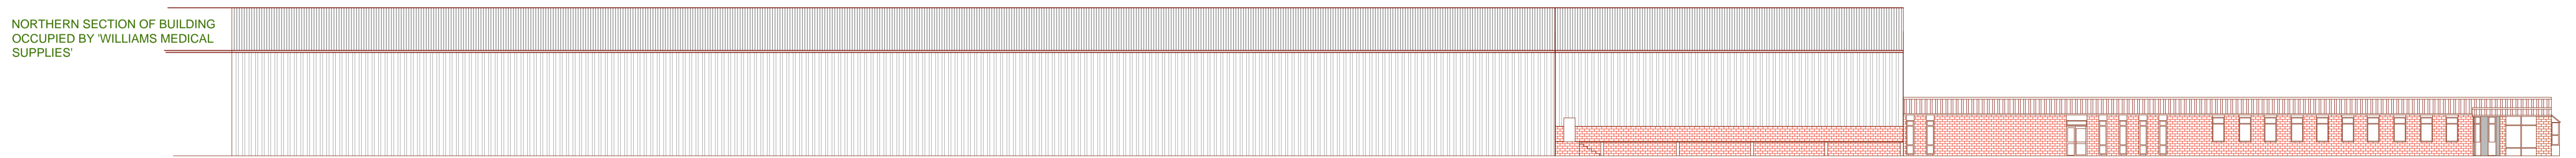


WESTERN ELEVATION - EXISTING AND PROPOSED - NO ALTERATION

NORTHERN SECTION OF BUILDING OCCUPIED BY 'WILLIAMS MEDICAL SUPPLIES'

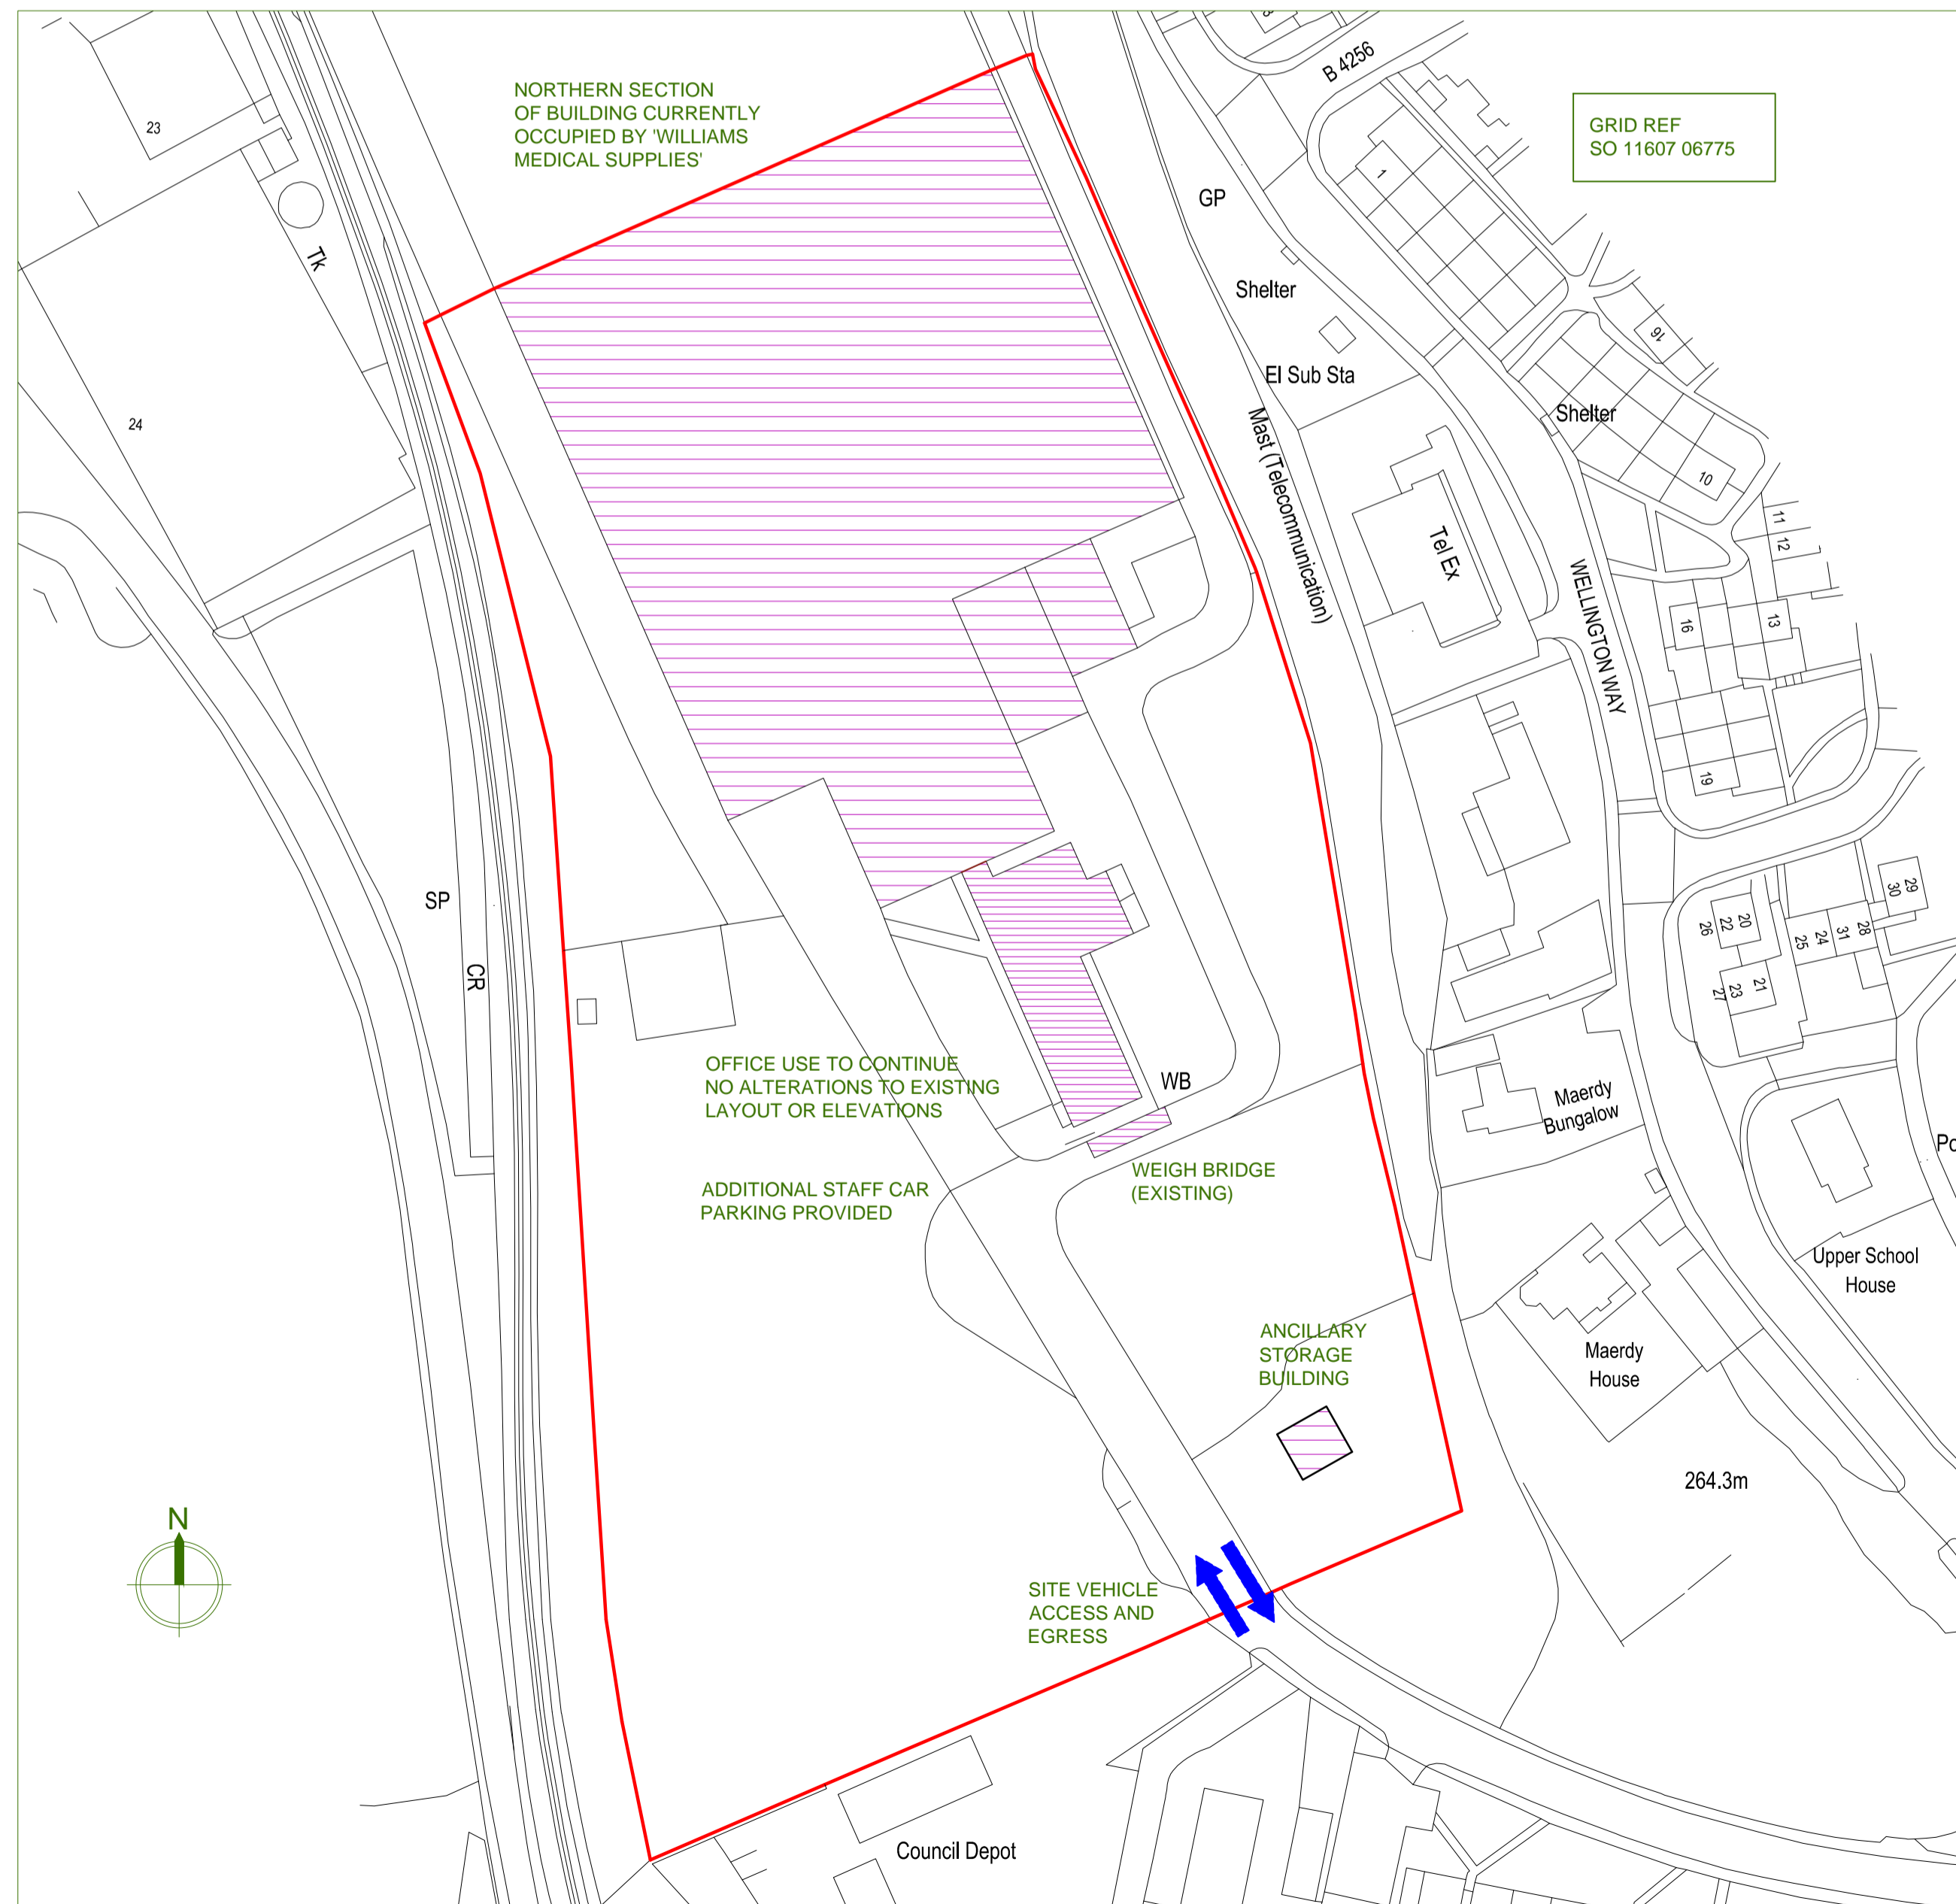

ANCILLARY STORAGE BUILDING (NO ALTERATION)

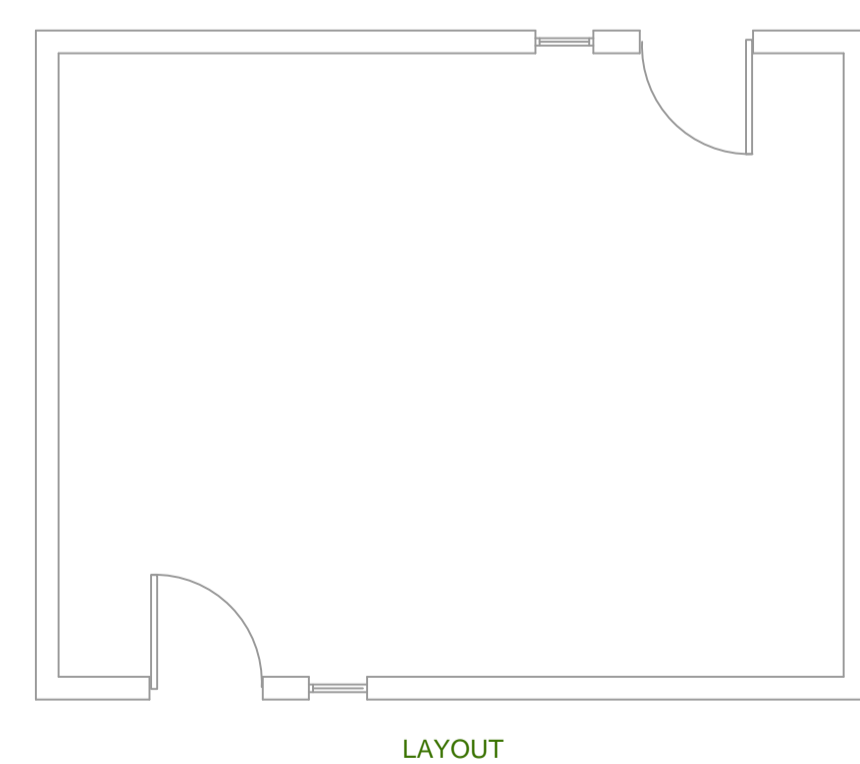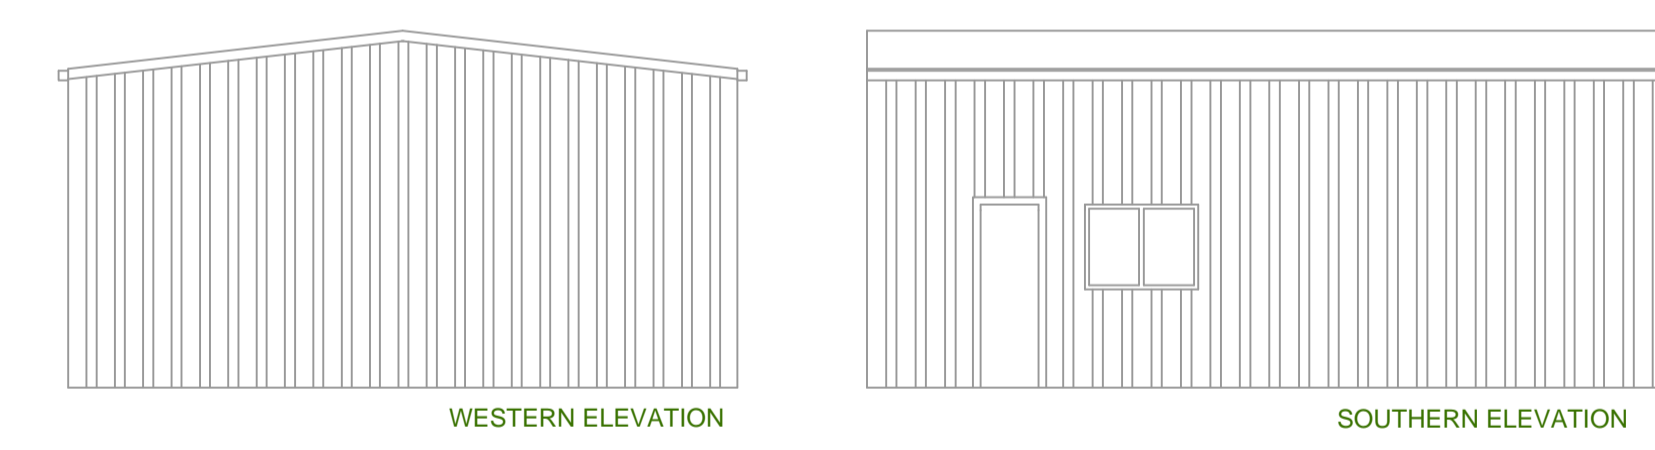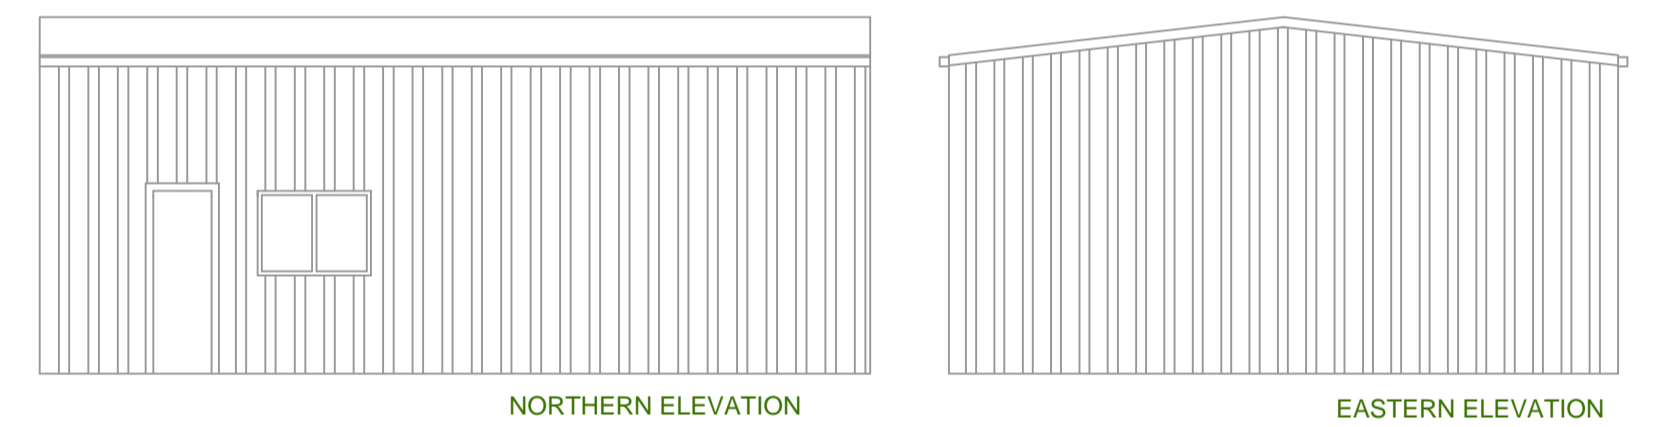

UNIT C
MAERDY INDUSTRIAL ESTATE,
RHYMNEY, NP22 5PY

ELEVATIONS & SITE PLAN

SCALE 1 : 100, 250, 1000 @ A1

DEC 2016 DRAWING NO ADC/JE/02B



CHARTERED TOWN PLANNING AND DEVELOPMENT CONSULTANCY
UNIT 2, CROSS HANDS BUSINESS WORKSHOPS, HEOL PARC MAW
CROSS HANDS, CARMARTHENSHIRE, SA14 6RE
TEL : 01554 527111