



FIRST FLOOR PLAN Total g.i.a. incl. deck = 343m²

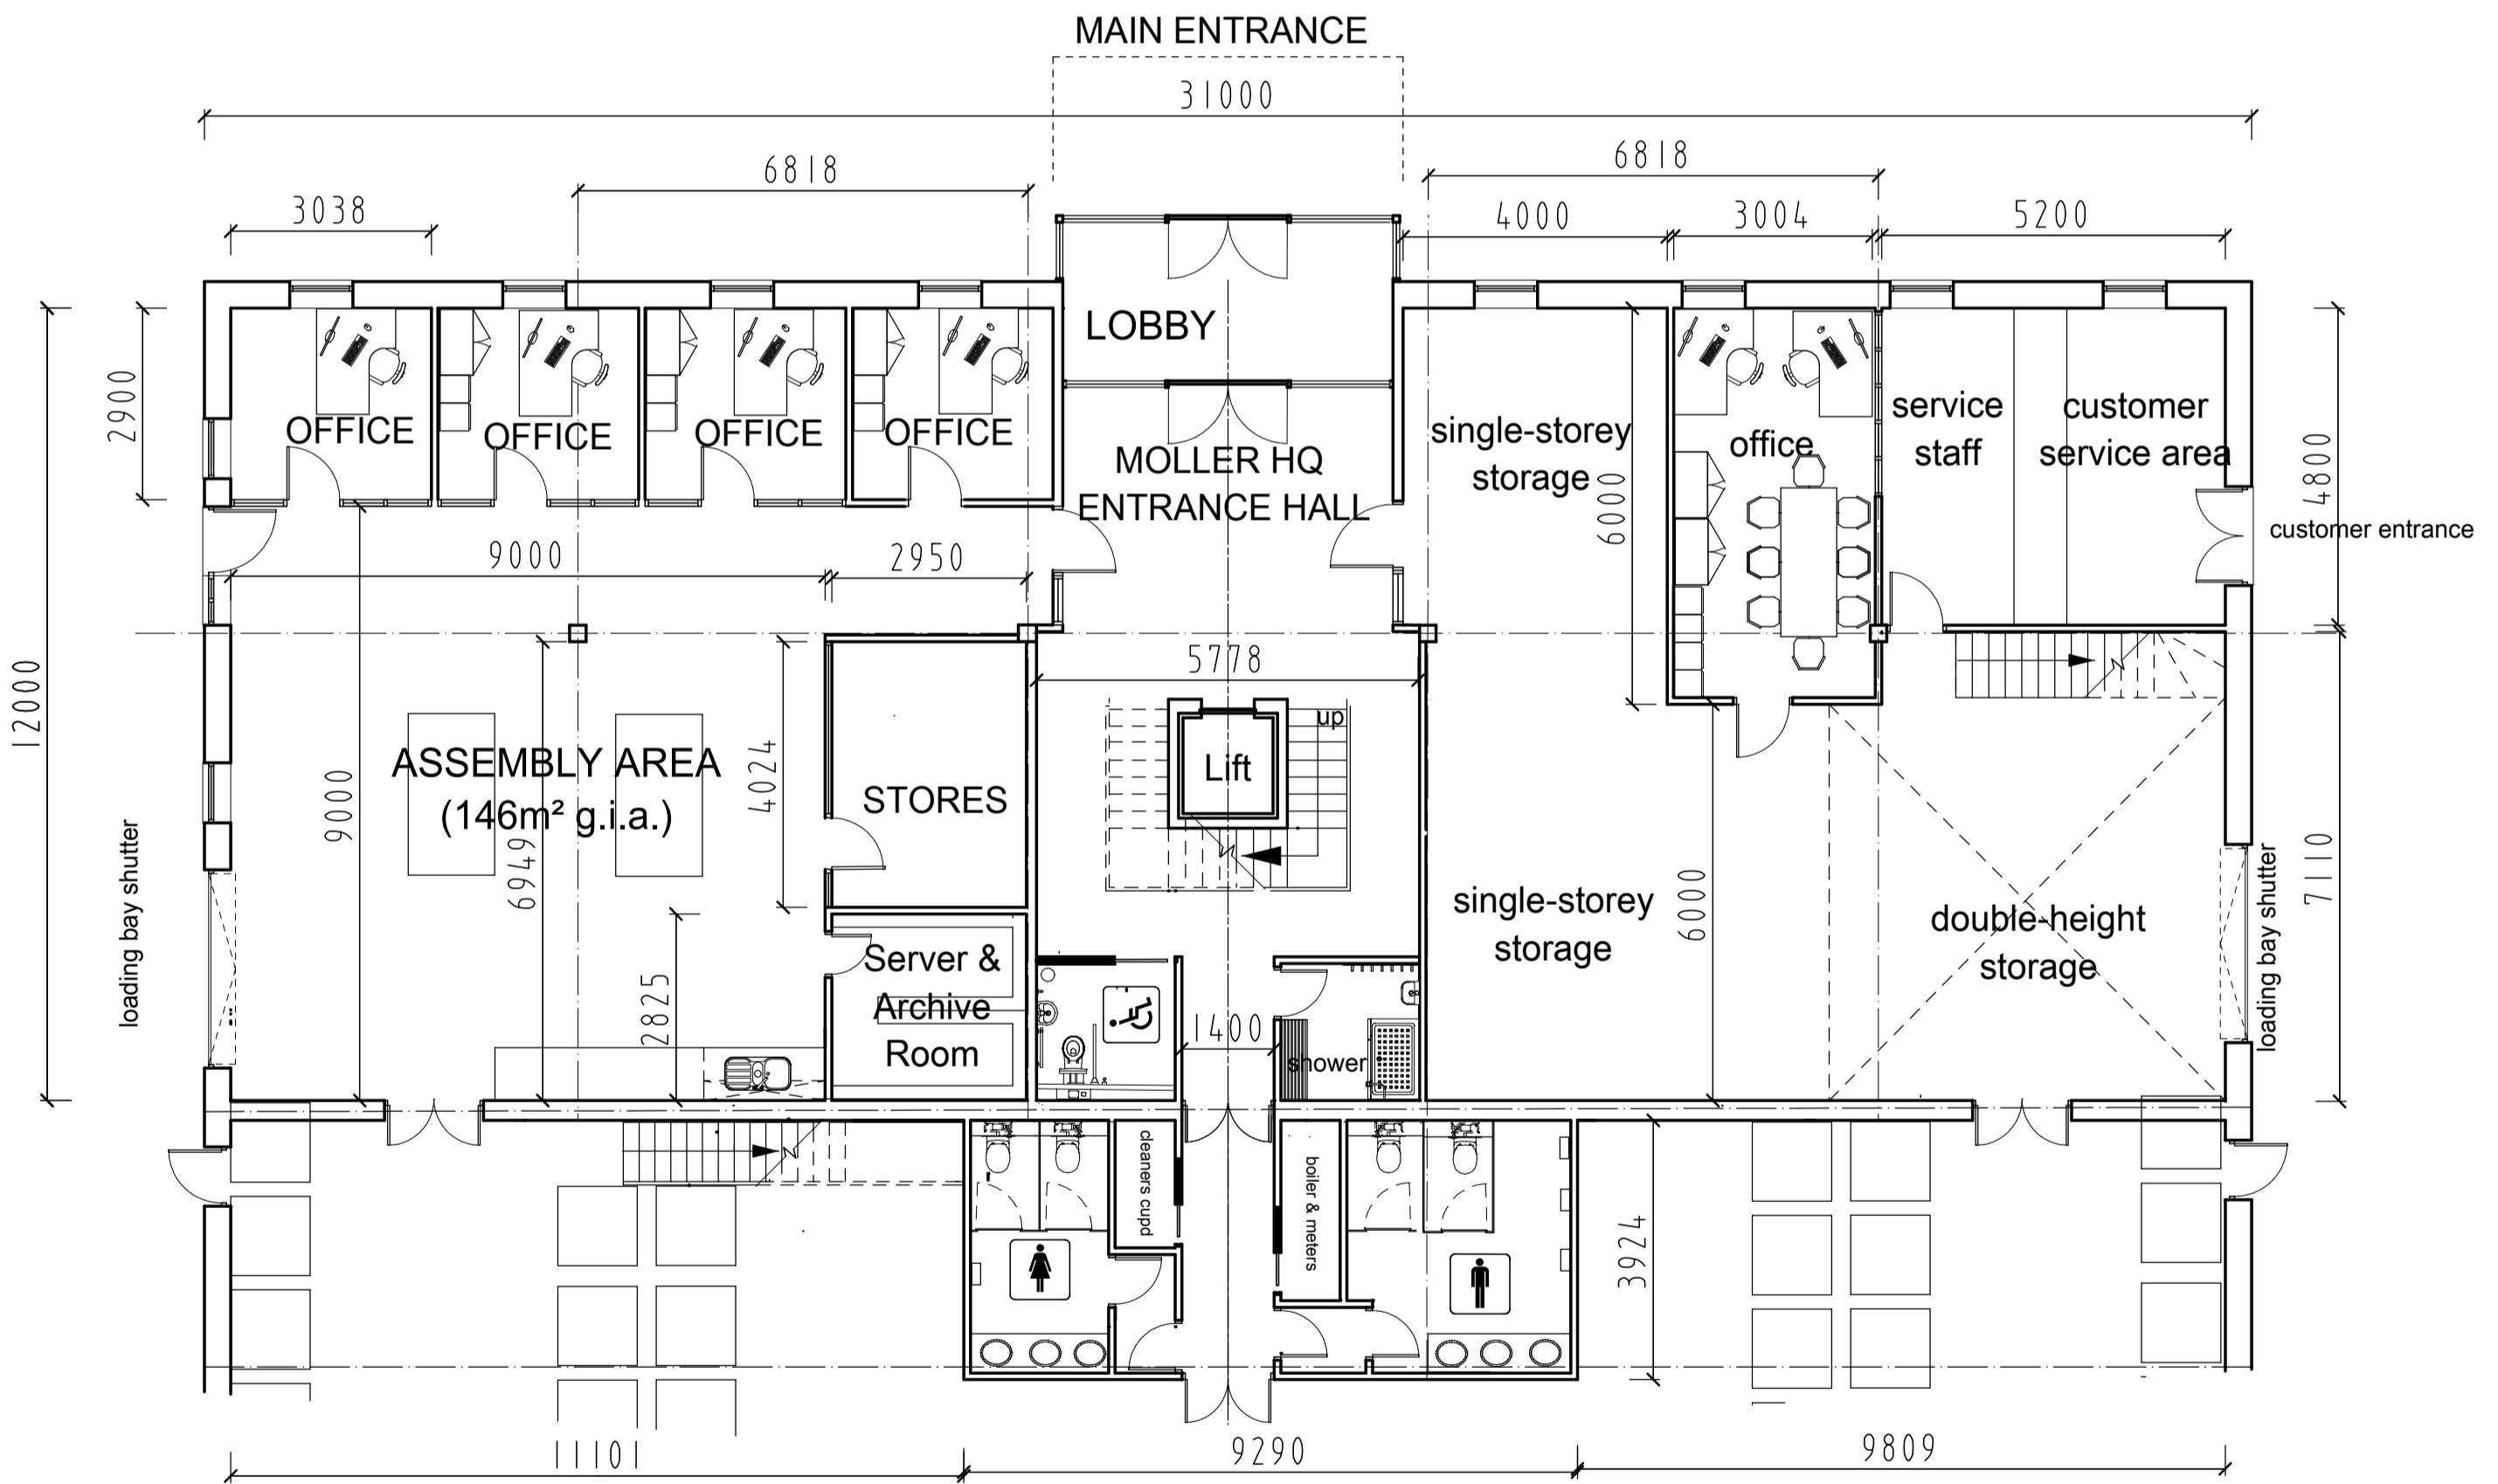


GROUND FLOOR PLAN

total ground floor 'office' block area incl. wcs etc: 406m² g.i.a.

TOTAL OVERALL 'OFFICE' AREA : 749m² g.i.a.

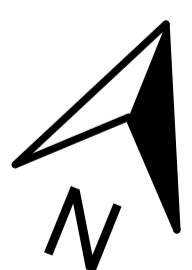

C	Grid revised, columns moved; window position adjusted.	SNBW	13.11.17
B	Grid added	SNBW	10.11.17
A	revisions to offices, renaming, smaller rooflights	SNBW	20.10.17
rev	description	author	date
 Stephen Waldron Architects Ltd 07584 056 714; 01685 647 618; enquiries@stephenwaldronarchitects.com; www.stephenwaldronarchitects.com			
client	Moller PCI and others		
project	New HQ site, Garngoch Business Village Swansea, SA4 9WF		
drawing title	office area plans		
drawing no.	scale	date	signed
1622.PLO2C	1:100 @ A2	20.10.17	SNBW