




FRONT ELEVATION

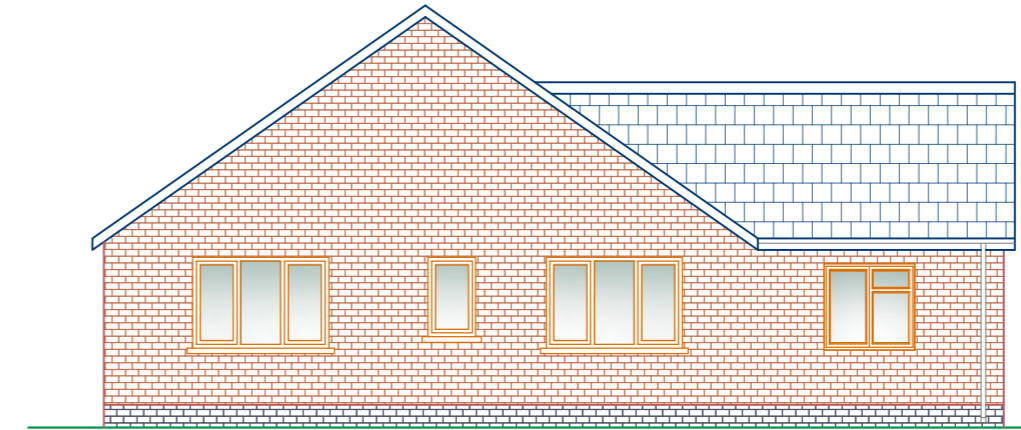

REAR ELEVATION

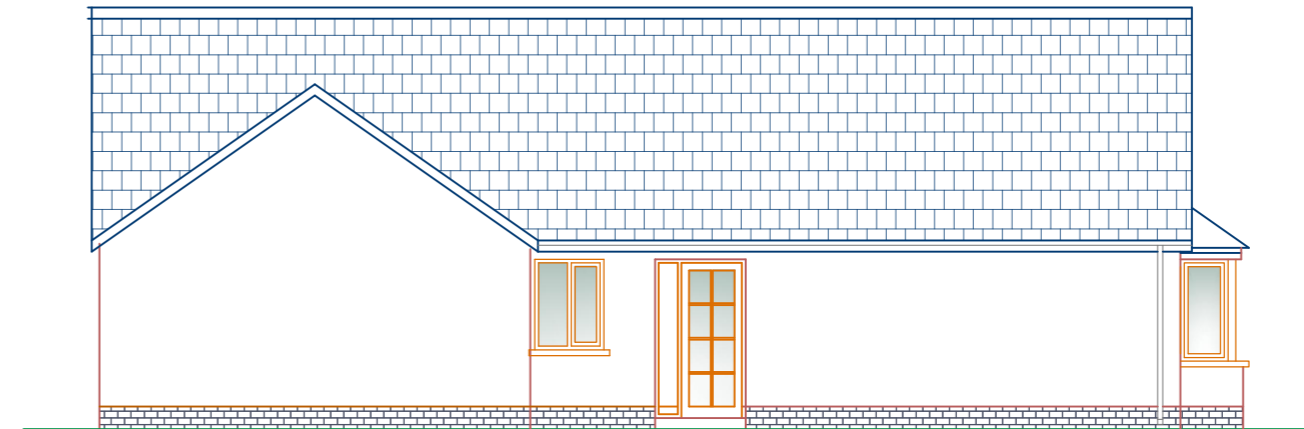

SIDE ELEVATION

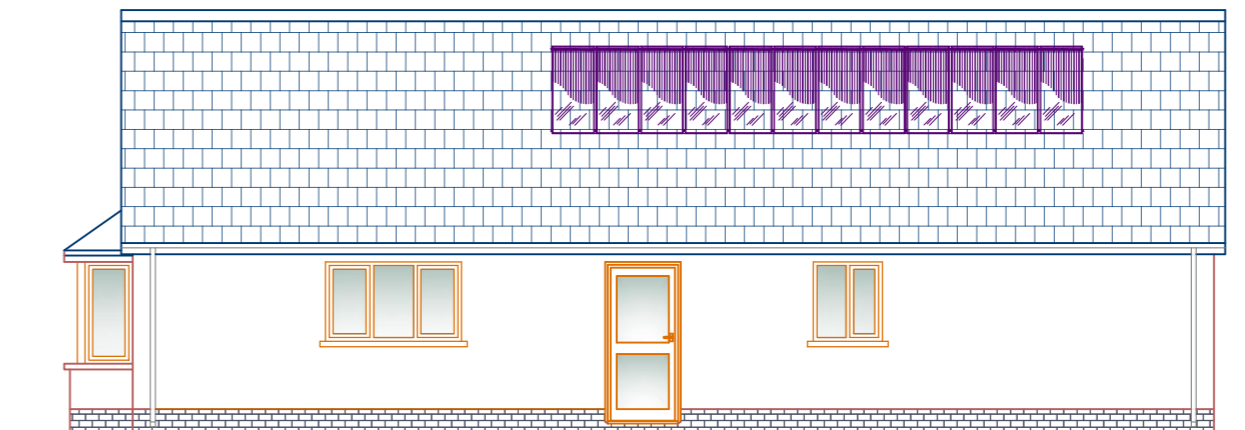

SIDE ELEVATION

A DETACHED BUNGALOW WITH INTEGRAL GARAGE. TRADITIONAL PITCH ROOF WITH GREY TILES EITHER NATURAL OR IMITATION SLATE . FACING BRICK OR RENDERED WALLS WITH FACING BRICK PLINTH. PVCu FENESTRATION, DOORS, ROOF EDGING AND RAINWATER DETAIL.

TYPE D BUNGALOW

141 SQ.M

3 BEDROOM



TYPE D BUNGALOW
2 BEDROOM

PROPOSED RESIDENTIAL DEVELOPMENT
& COMMUNITY CAR PARK
LAND OPPOSITE CWMIFOR HALL,
CWMIFOR, MANORDEILO, CARMS. SA19 7AL

SCALE : 1 : 50, 100 @ A2

DRAWING NO: BG1/AT/001Ad