




ROOF PLAN

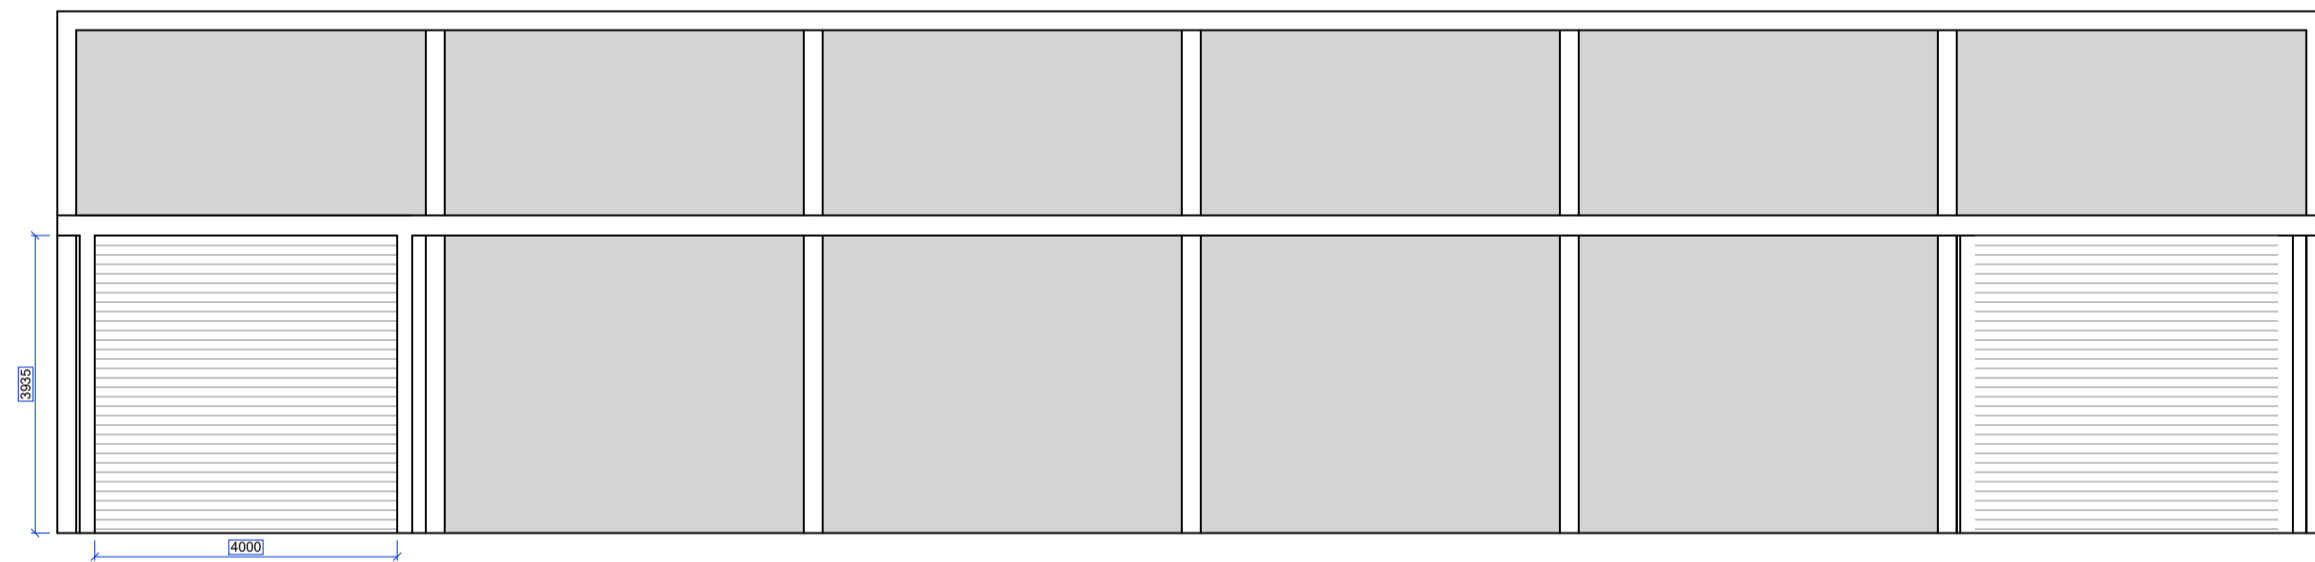


SIDE ELEVATION (NORTH FACING)

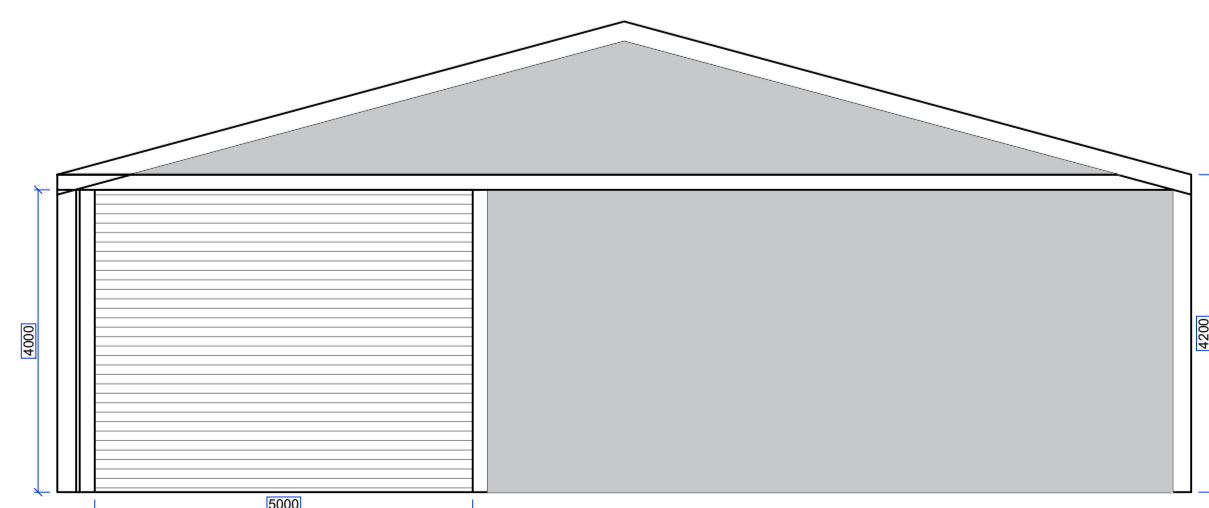

FRONT ELEVATION (EAST FACING)

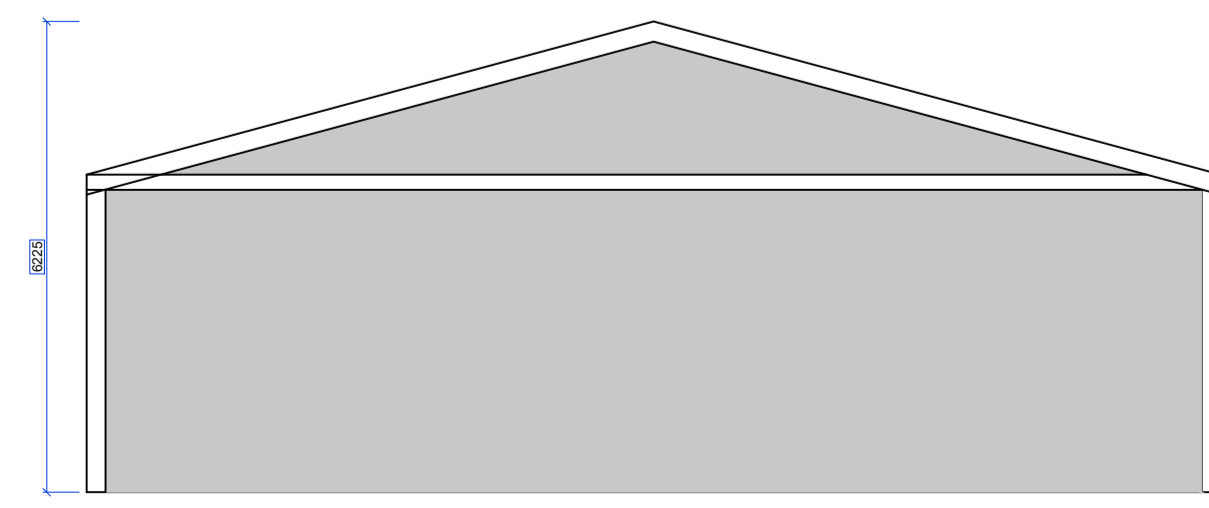

REAR ELEVATION (WEST FACING)

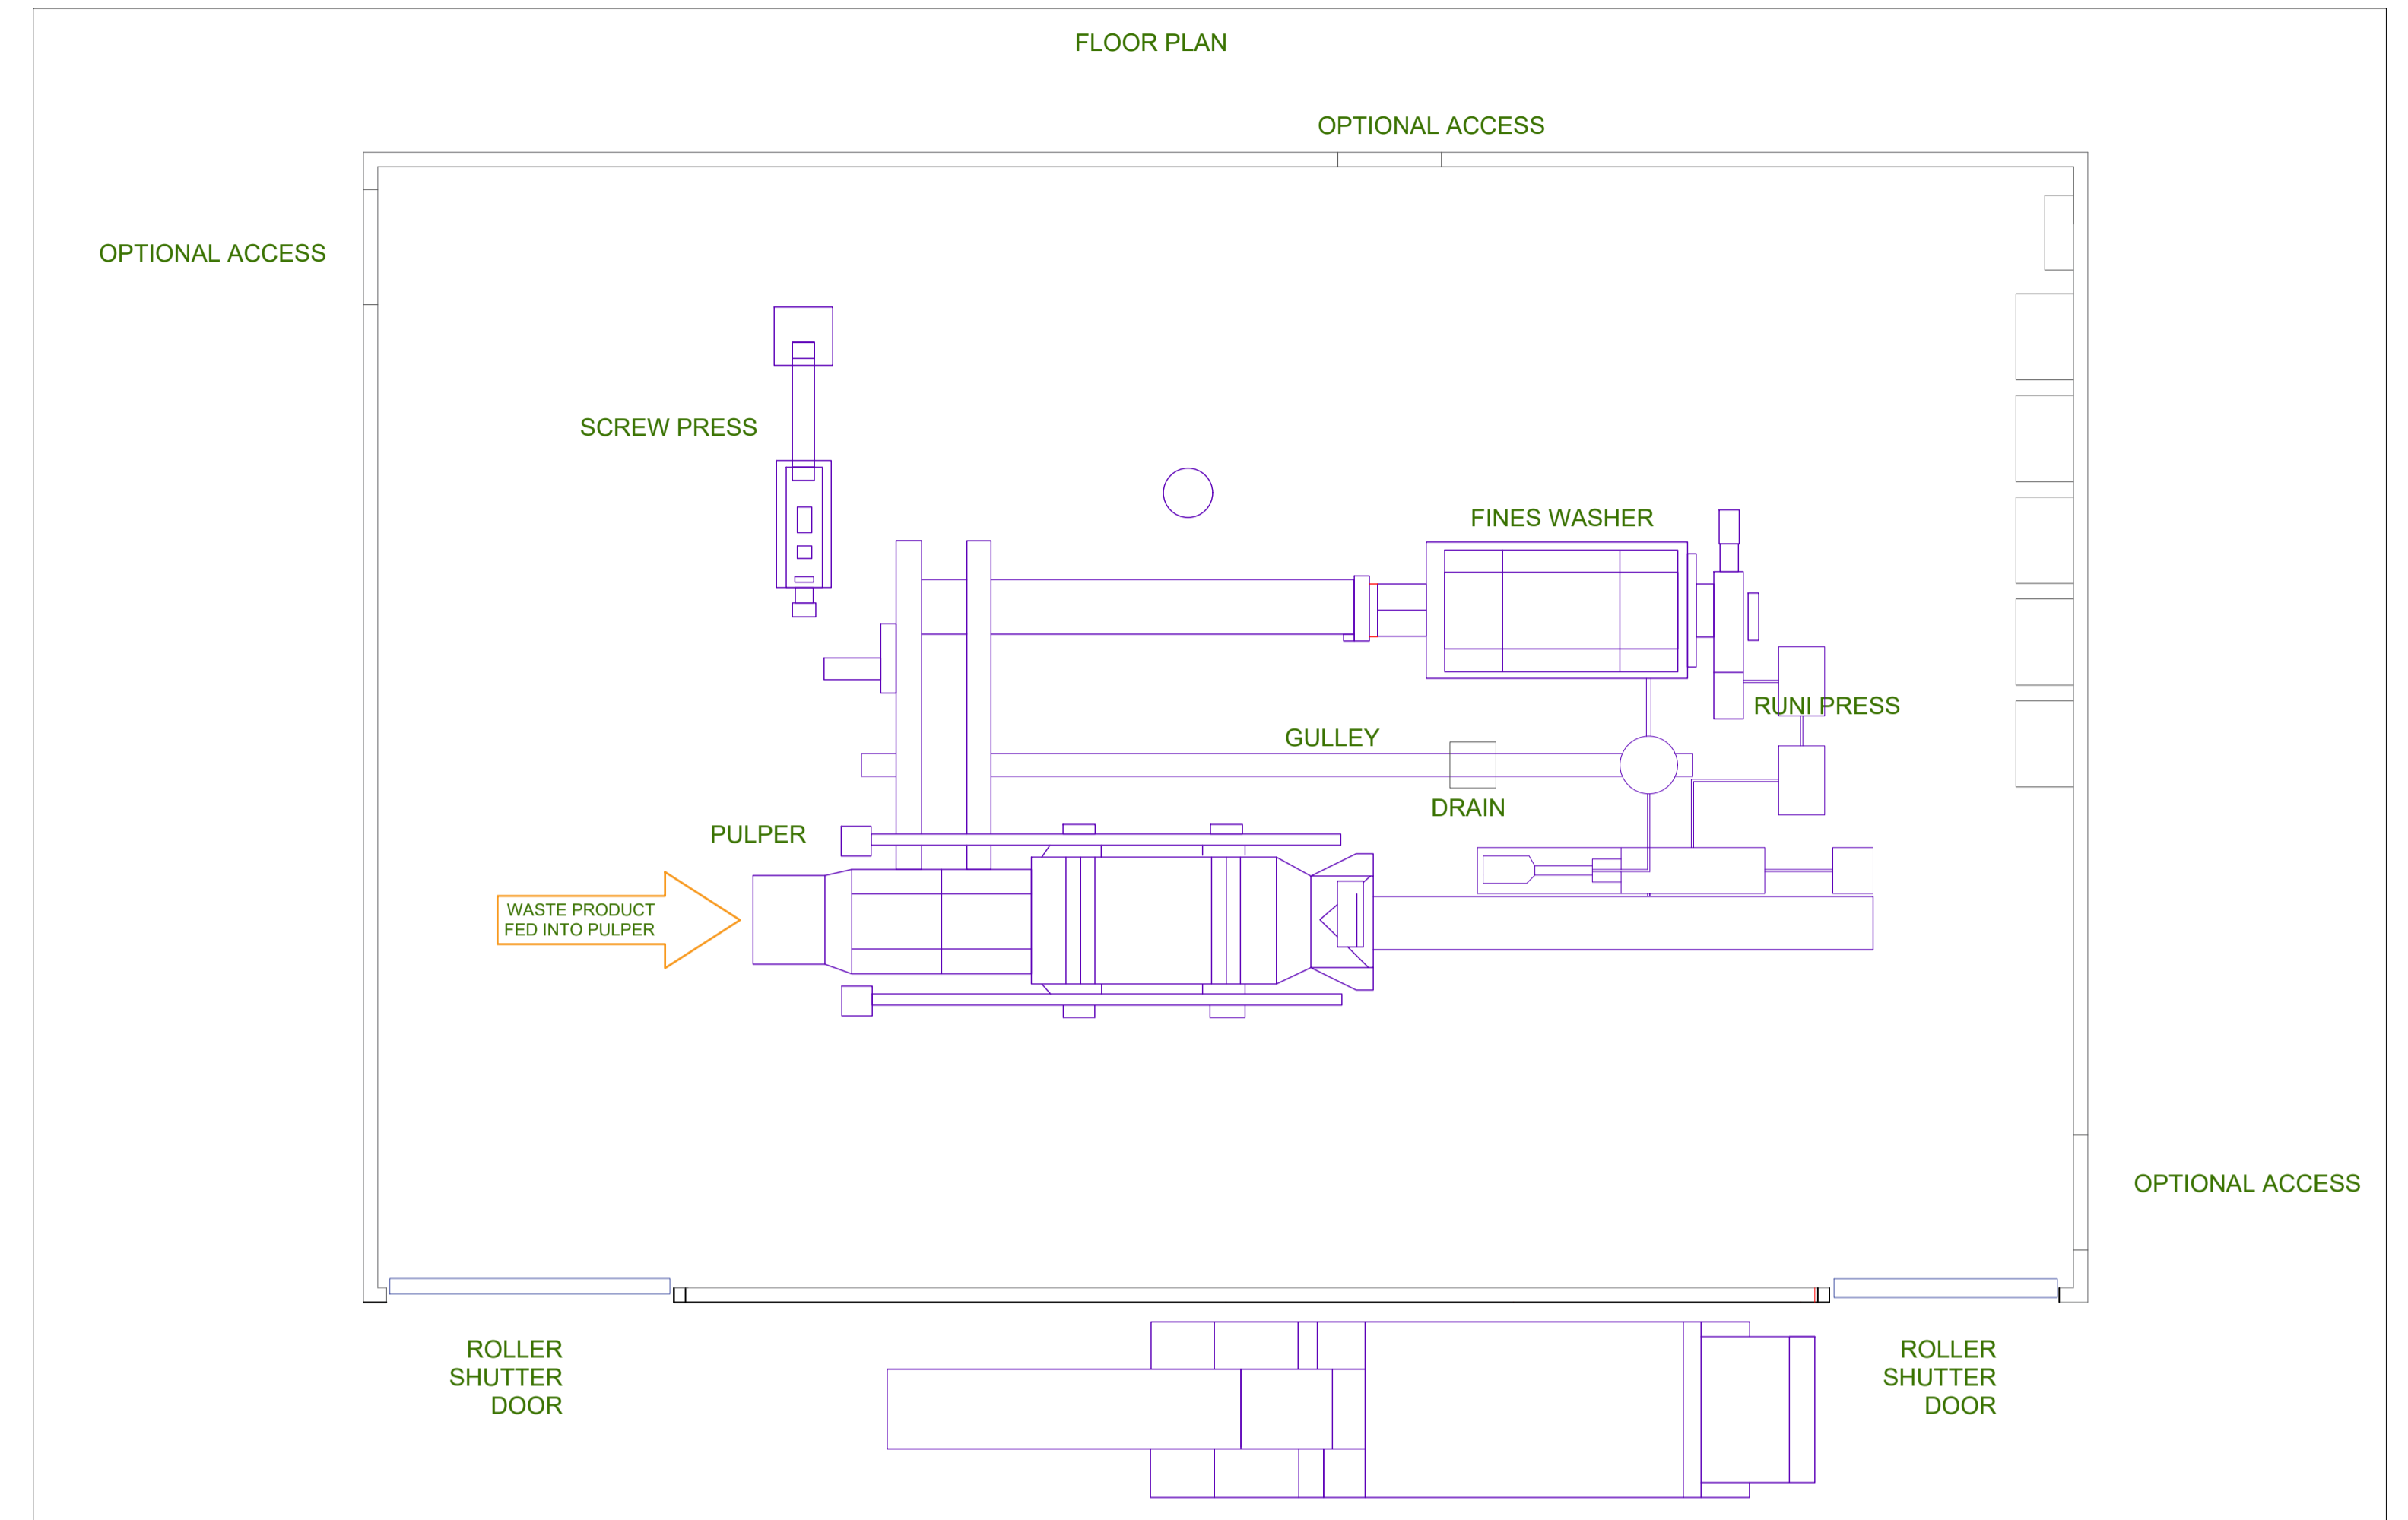

SPECIFICATION :-

HARD PRESSED EXTRUDED ALLOY PORTAL FRAME ERECTED ON SITE :-

- DIMENSIONS** - WIDTH 15000 MM, LENGTH 30000 MM
- HEIGHT** - 4200MM MM TO EAVES, 6900 MM TO RIDGE
- WALL CONSTRUCTION** - DOUBLE PVCu COATED POLYESTER FABRIC (WHITE TRANSLUCENT)
- ROOF CONSTRUCTION** - DOUBLE PVCu COATED POLYESTER FABRIC (WHITE TRANSLUCENT)
- DOORS** - GALV. STEEL ROLLER SHUTTER DOORS
- FLOOR** - CONCRETE
- WINDOWS** - N/A
- VENTILATION** - NATURAL

DESIGN ETHOS

A SIMPLE, BALANCED, SMALL SCALE, RECTANGULAR STRUCTURE THAT WILL SIT LIGHTLY IN THIS RELATIVELY LARGE INDUSTRIAL CURTILAGE. THE UTILITARIAN STRUCTURE WILL BE INCONSPICUOUS AGAINST THE EXISTING INDUSTRIAL COMPLEX, AND WILL NOT DOMINATE VIEWS INTO THE SITE. THE WHITE TRANSLUCENT FACADE AND ROOF TREATMENT REFLECTS ELEMENTS OF BOTH MODERNISM AND MINIMALISM. IT IS PROPORTIONATE IN SIZE TO ITS FUNCTION AND AS WELL AS THE SIZE OF THE EXISTING COMPLEX BUILDINGS.

PROPOSED TEMPORARY R & D FACILITY BUILDING FOR THE PROCESSING AND CONVERSION OF RESIDUAL WASTE INTO VALUE PRODUCT STREAMS - INCLUDING RESEARCH, MONITORING AND ASSESSMENT.

MEKATEK, AMEX PARK, LLANSTEPHAN ROAD, JOHNSTOWN, CARMARTHEN, SA31 3NF

SCALE @ A1 1:100	DATE 08/07/2020	DRAWN BY
JOB NO.	DRAWING NO. ELEVPL/97D/02B	REVISION 3RD REV.

THIS DRAWING HAS BEEN PRODUCED SOLELY FOR THE PURPOSES OF OBTAINING PLANNING APPROVAL. ALL CONSTRUCTION DETAIL AT BUILDING REGULATIONS STAGE



PLANNING
PLANNING AND DEVELOPMENT CONSULTANTS
www.jcrplanning.com

UNIT 2 AND 3
CROSS HANDS BUSINESS WORKSHOPS
HEOL PARC MAWR, CROSS HANDS,
CARMARTHENSHIRE, SA14 6RE
tel: 01269 267160
info@jcrplanning.com