



07/06/2017 09:58:03
R:\RCA_sbs_files\197_1984 - Storage Buildings at Haverfordwest\1 - RCA Civil Drawings\19784-08.dwg
RCA Document Reference: RCA A1 Landscape Version 1

DO NOT SCALE

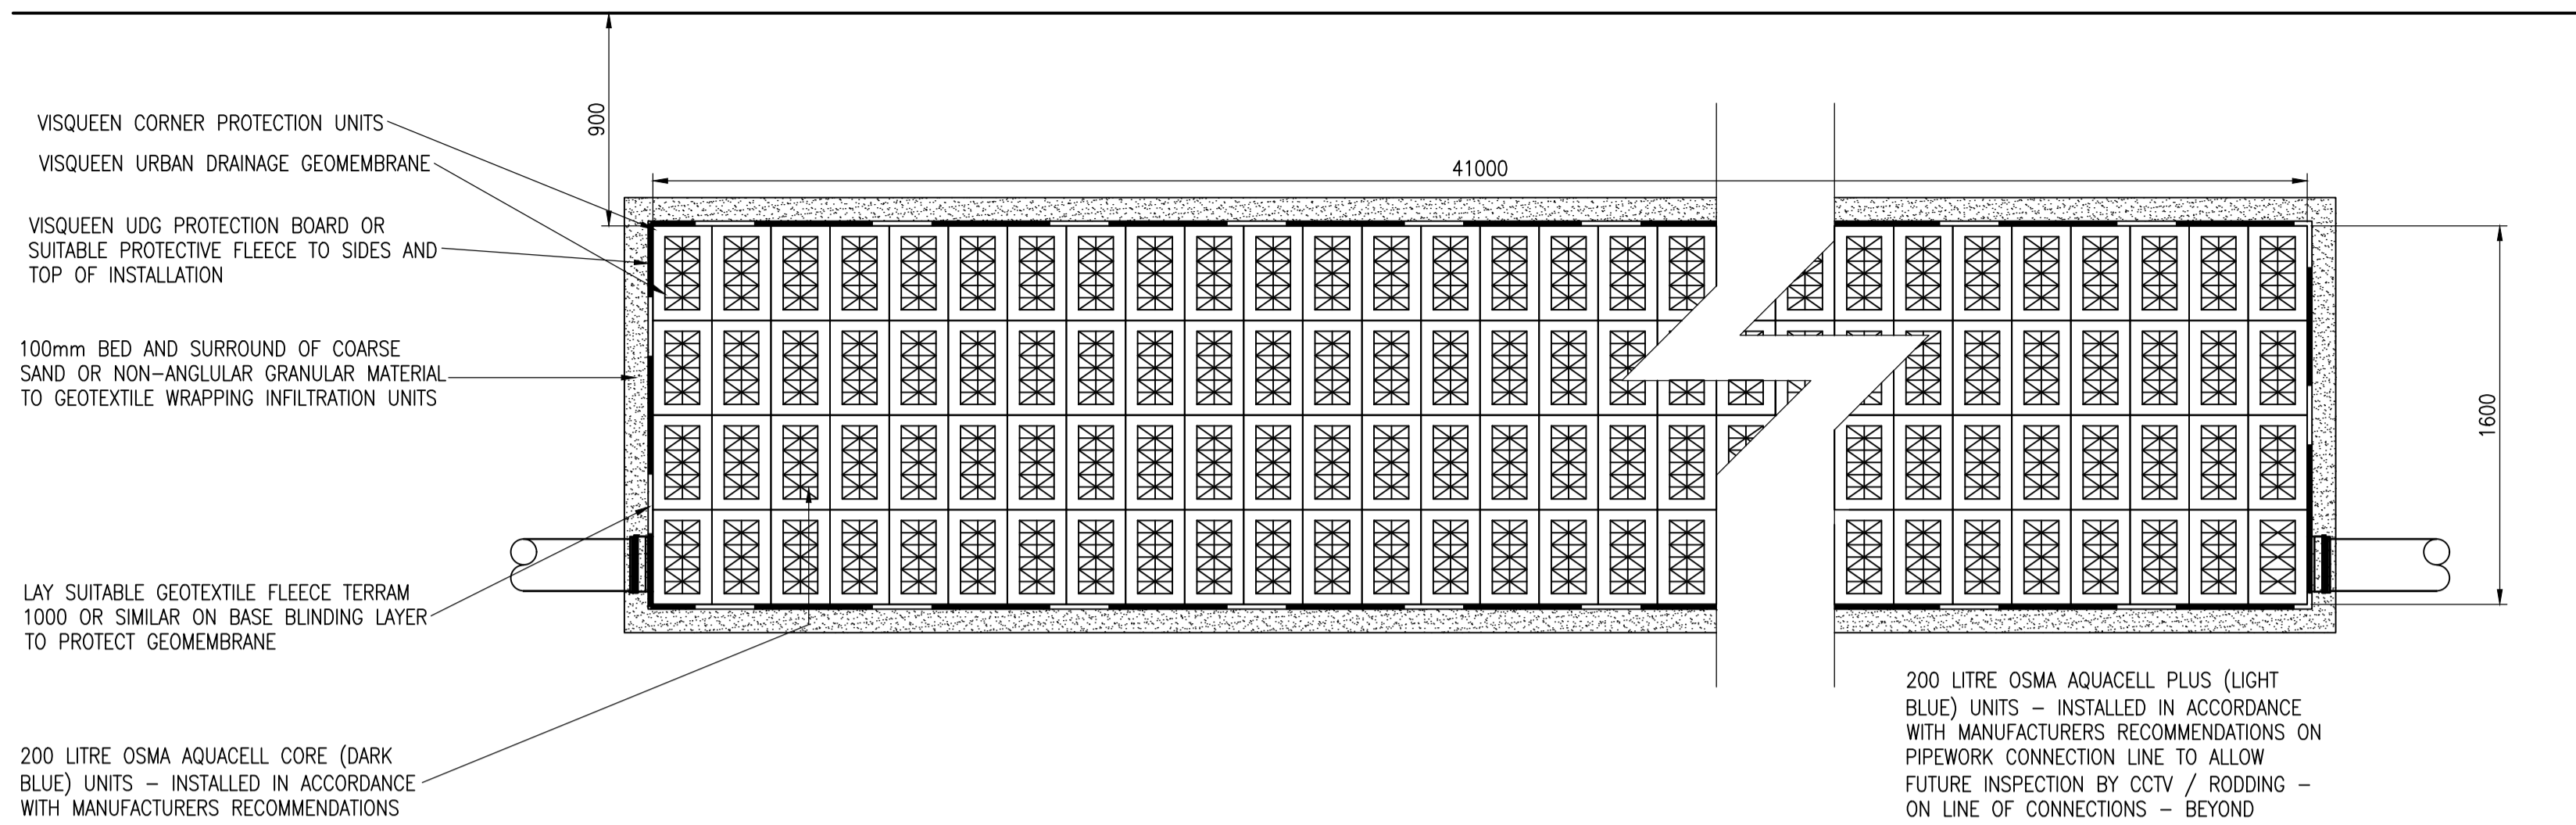

SURFACE WATER ATTENUATION TANK SECTION / CONNECTION ELEVATION


SCALE 1:25

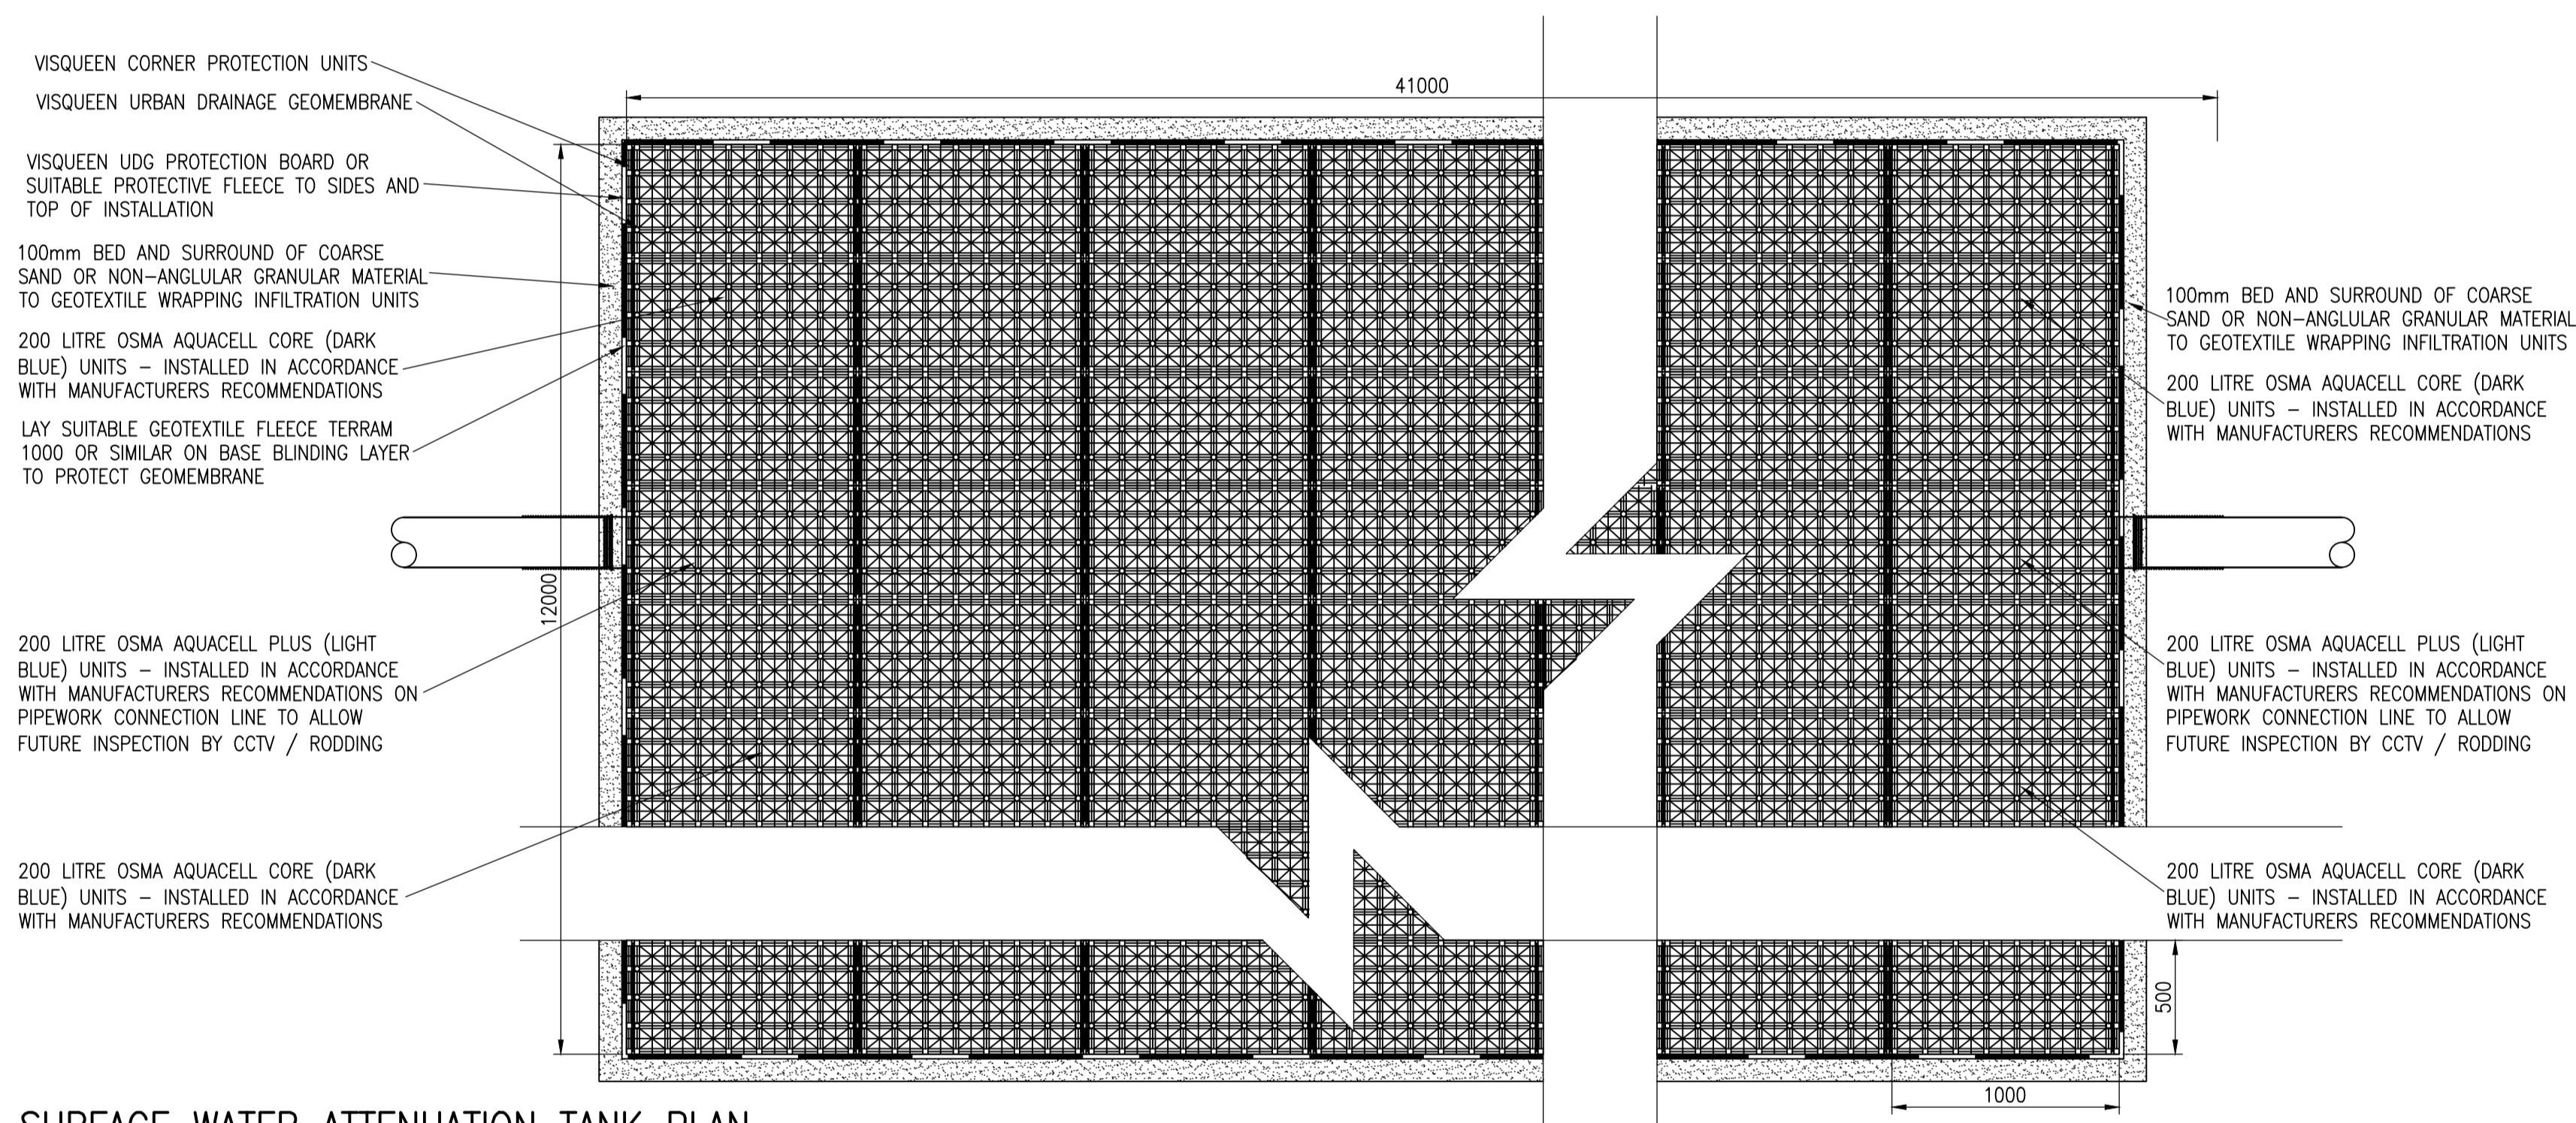

SURFACE WATER ATTENUATION TANK PLAN

SCALE 1:25

TRAFFIC LOADED AREA - CONSTRUCTION TRAFFIC EXCLUDED FROM TANK AREAS AFTER CONSTRUCTION OF TANK

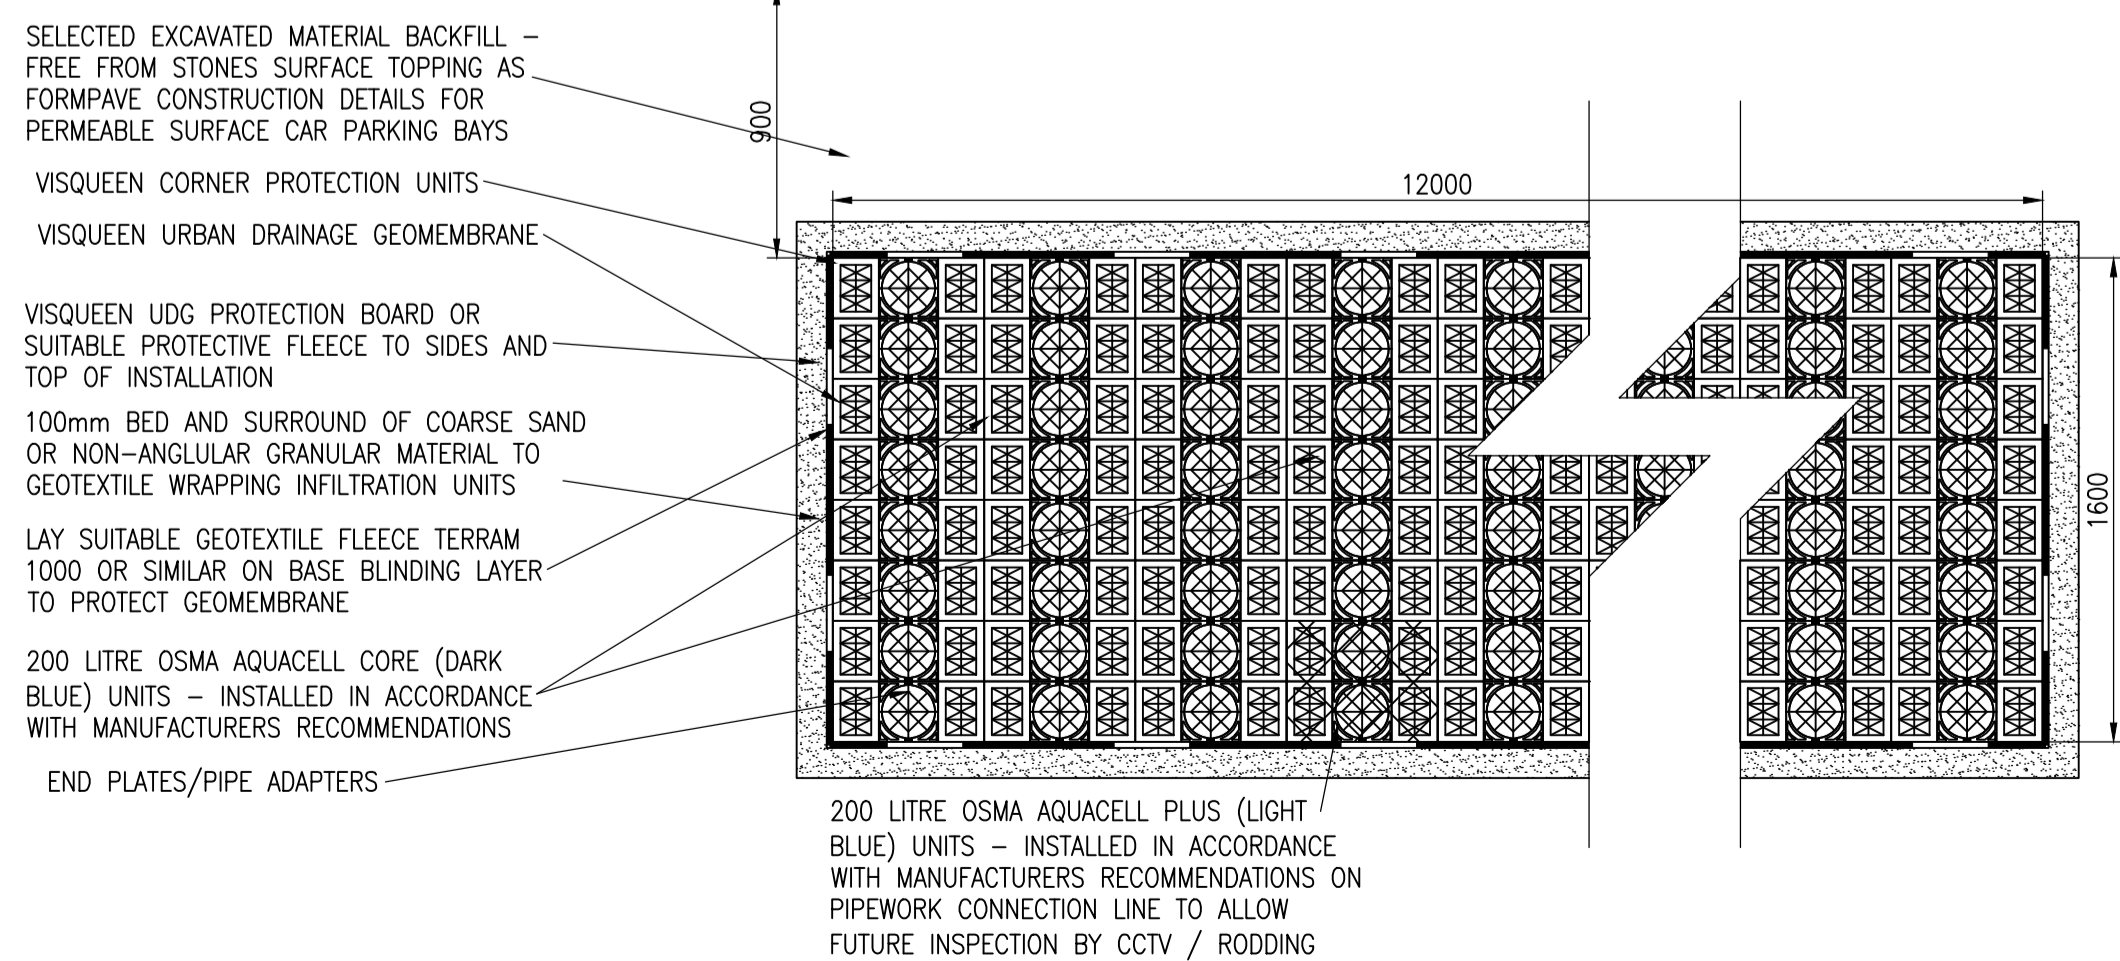

SURFACE WATER ATTENUATION TANK SECTION / CONNECTION ELEVATION

SCALE 1:25

NOTES:

THE PROPERTY OF THIS DRAWING AND DESIGN IS VESTED IN ROGER CASEY ASSOCIATES AND MUST NOT BE COPIED OR REPRODUCED IN ANY WAY WITHOUT THE WRITTEN CONSENT OF ROGER CASEY ASSOCIATES.

THE CONTRACTOR IS TO CHECK ALL LEVELS AND DIMENSIONS BEFORE WORK COMMENCES, AND ANY DISCREPANCIES TO BE REPORTED IMMEDIATELY TO THE CONSULTANTS.

WORK TO FIGURED DIMENSIONS IN PREFERENCE TO SCALING.

THIS DRAWING IS TO BE READ IN CONJUNCTION WITH ALL OTHER ROGER CASEY ASSOCIATES DRAWINGS AND SPECIFICATIONS AND ALL OTHER CONSULTANTS DRAWINGS AND SPECIFICATIONS RELATING TO THIS PROJECT.

REV	DESCRIPTION	DRAWING STATUS	DRAWN	CHECK	DATE

PLANNING



Ty Mansel, 6 Mansel Street, Carmarthen, Carmarthenshire SA31 1PX

T: 01267 222 646

Units 10 & 11, Merlin's Court, Winch Lane, Haverfordwest, Pembrokeshire SA61 1SB

T: 01437 762 795

E: office@rca-eng.co.uk

W: www.rca-eng.co.uk

CLIENT:

ARCHITECT:
PEMBROKE DESIGN LIMITED

PROJECT:
PROP. COLD STORE WITHYBUSH IND. ESTATE, HAVERFORDWEST, PEMBS.

DRAWING TITLE:
DRAINAGE CONSTRUCTION DETAILS

DRAWN BY: GWP	DESIGN BY: GWP	CHECKED BY: RSC	DATE: 05/06/17
SCALES: SHOWN	DRAWING No.: 19784/08	REVISION:	

ORIGINAL DRAWING A1
© Roger Casey Associates Limited 2017