



SECTION A-A

DATUM 70.00

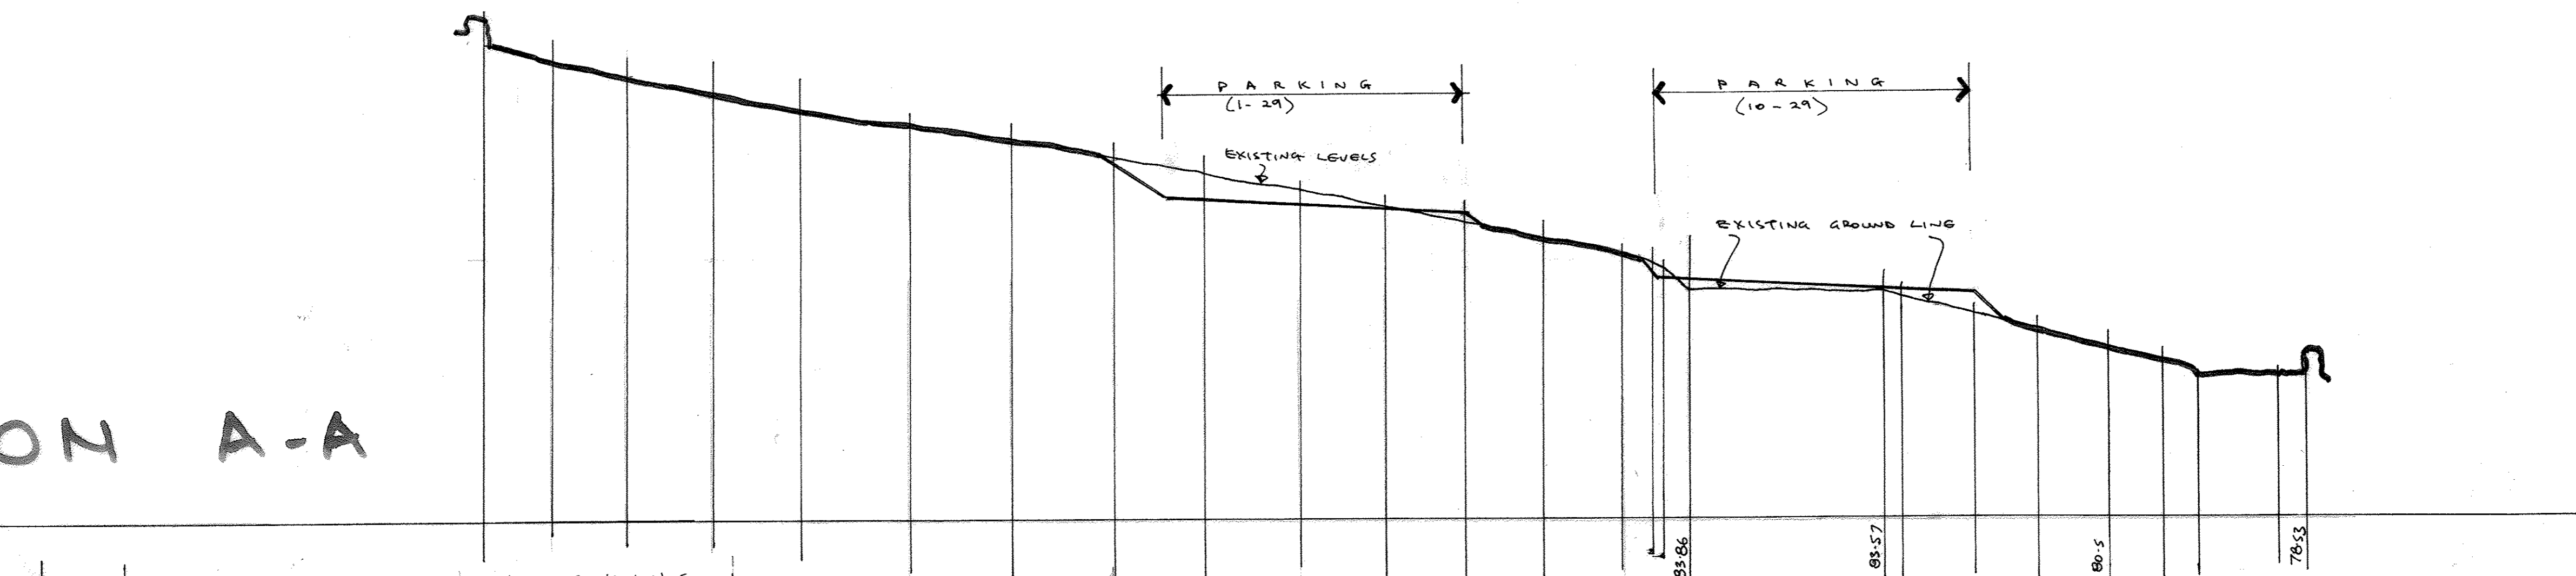


SECTION B-B

DATUM 70.00

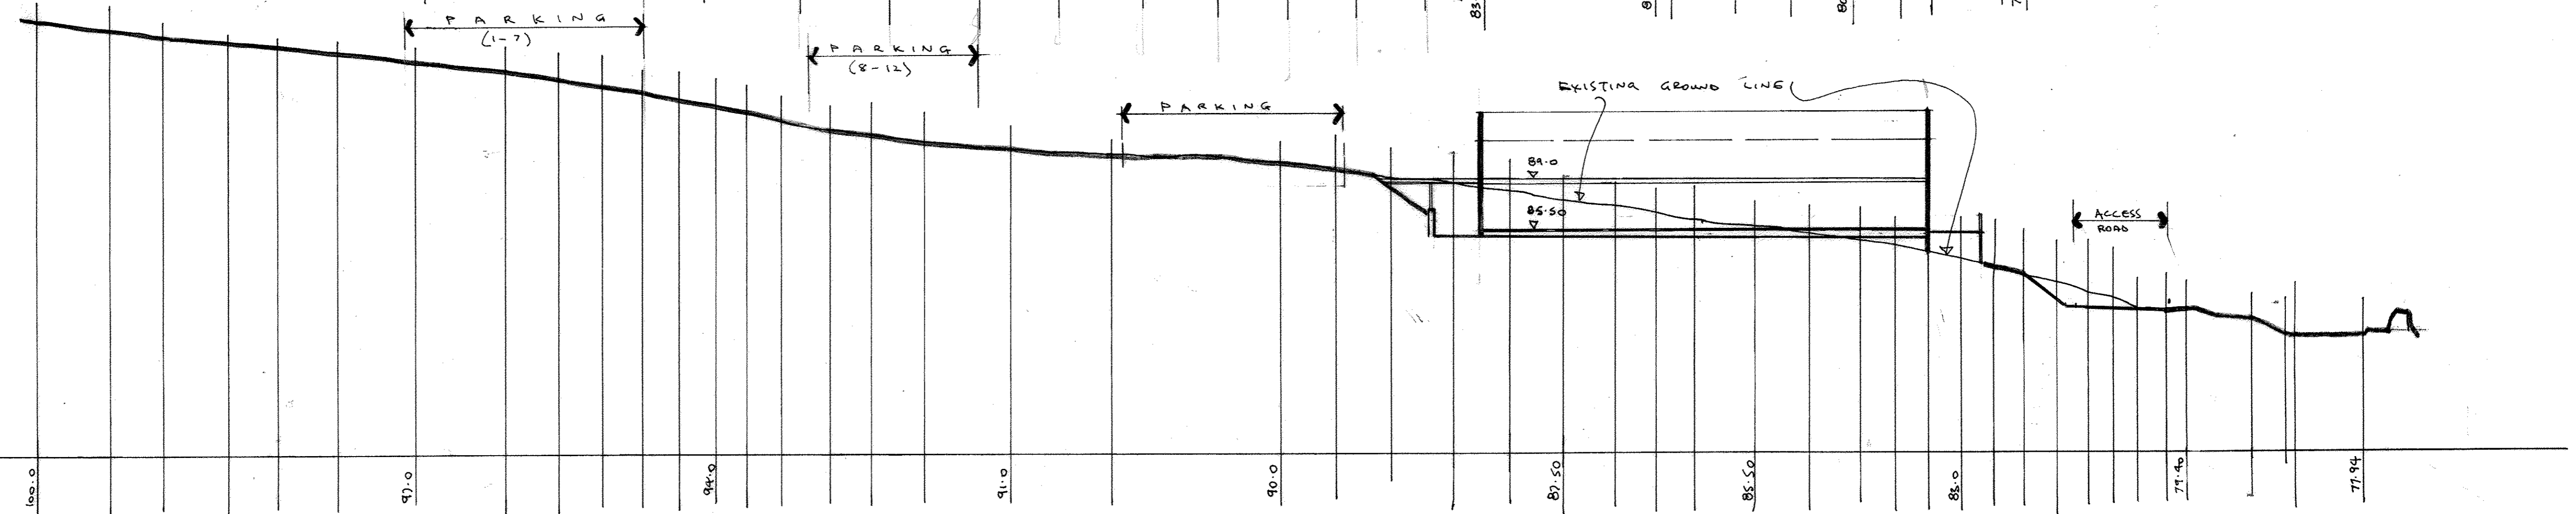

SECTION C-C

DATUM 70.00

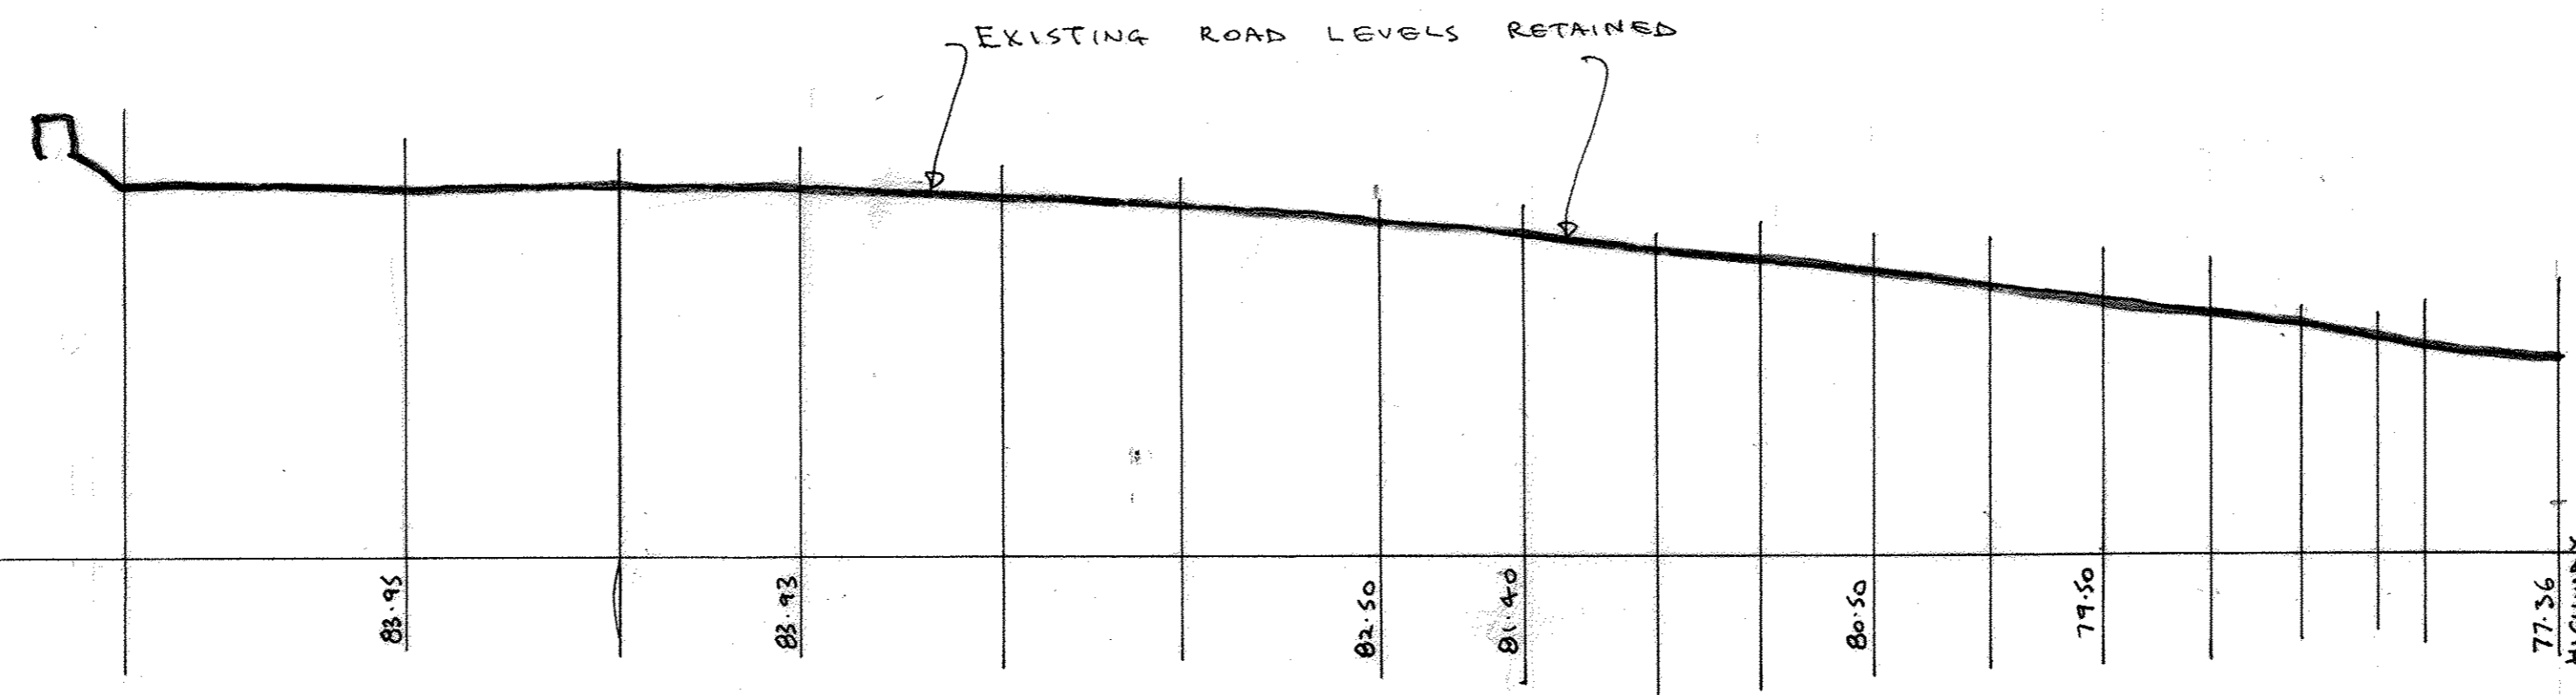

BYRGWM. BRECHFA FOREST.
PROPOSALS ON ADJACENT LAND: SITE SECTIONS

partneriaeth HAROLD METCALFE partnership		pensaer : architect	
32 Spilman Street, Carmarthen, Dyfed, Wales tel. Carmarthen (01267) 237427 fax. 238693			
Job Title	Scale	1:250	Revision
Drawing Title	Date	AD	Dr. No.
Checked			C/4591/11