




SECTION S04 - Long Section through Street facing Production Facility (1:200)

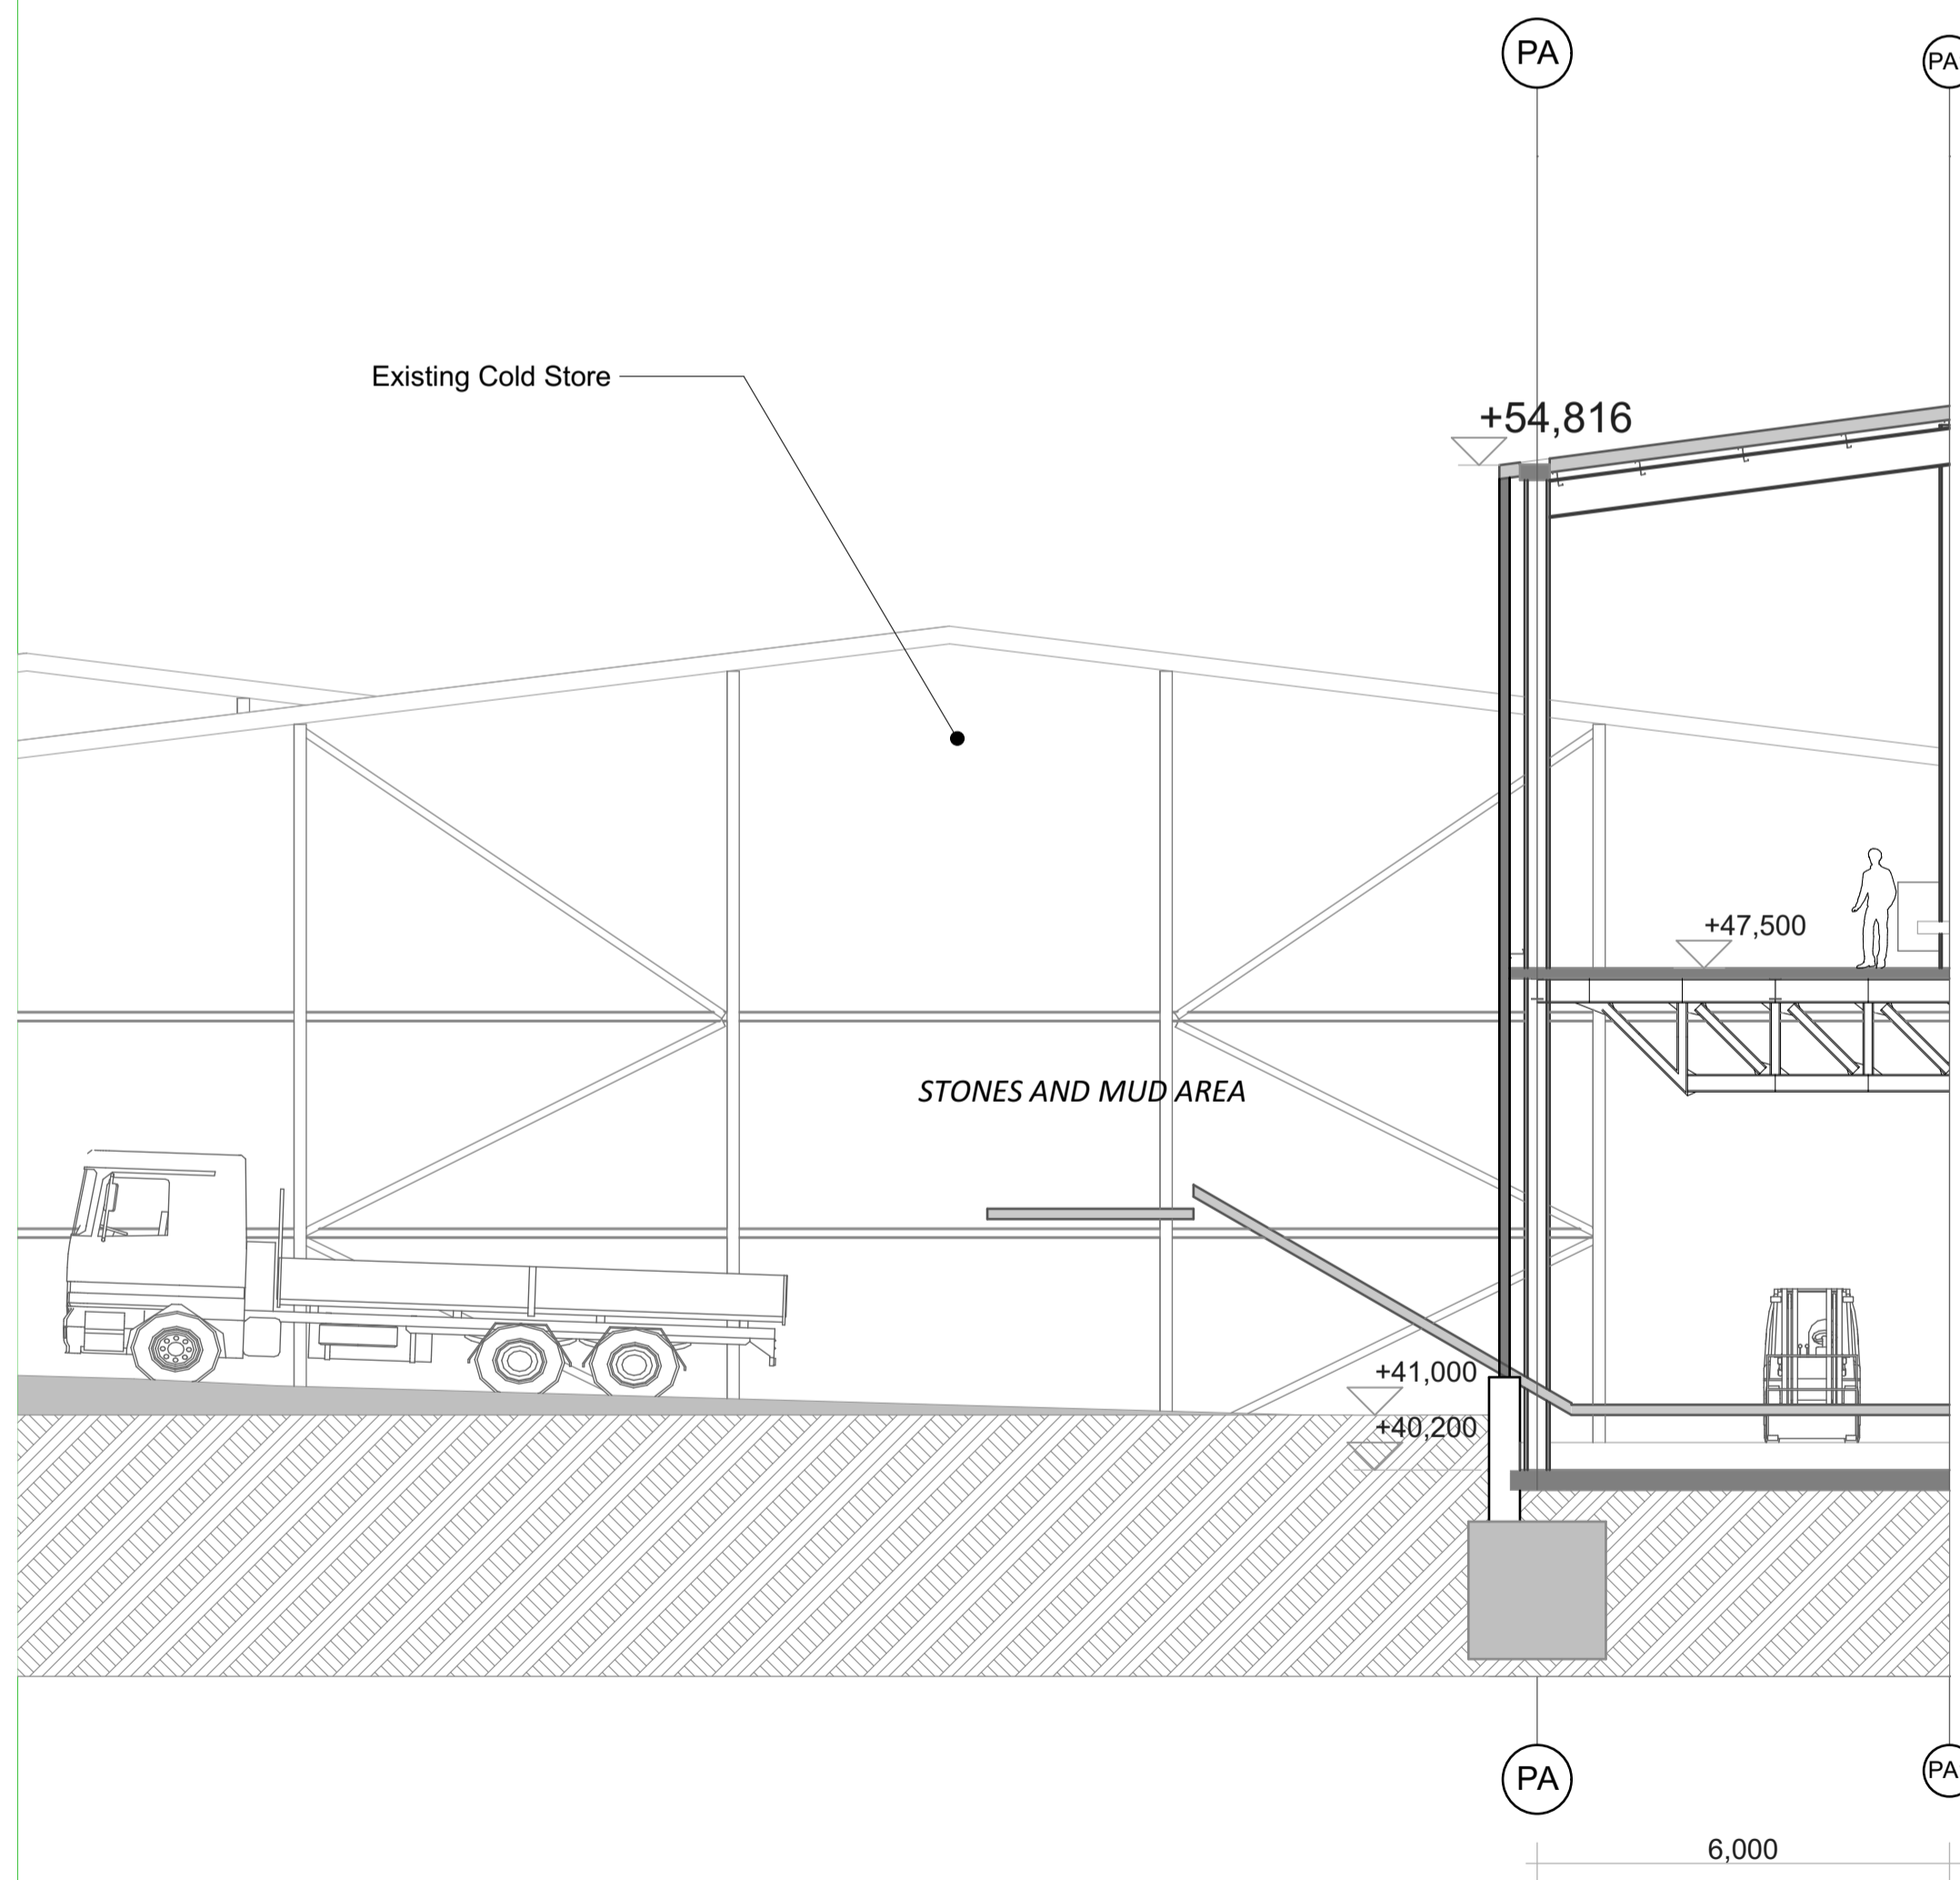

SECTION S08 - Service Yard (stones + mud)

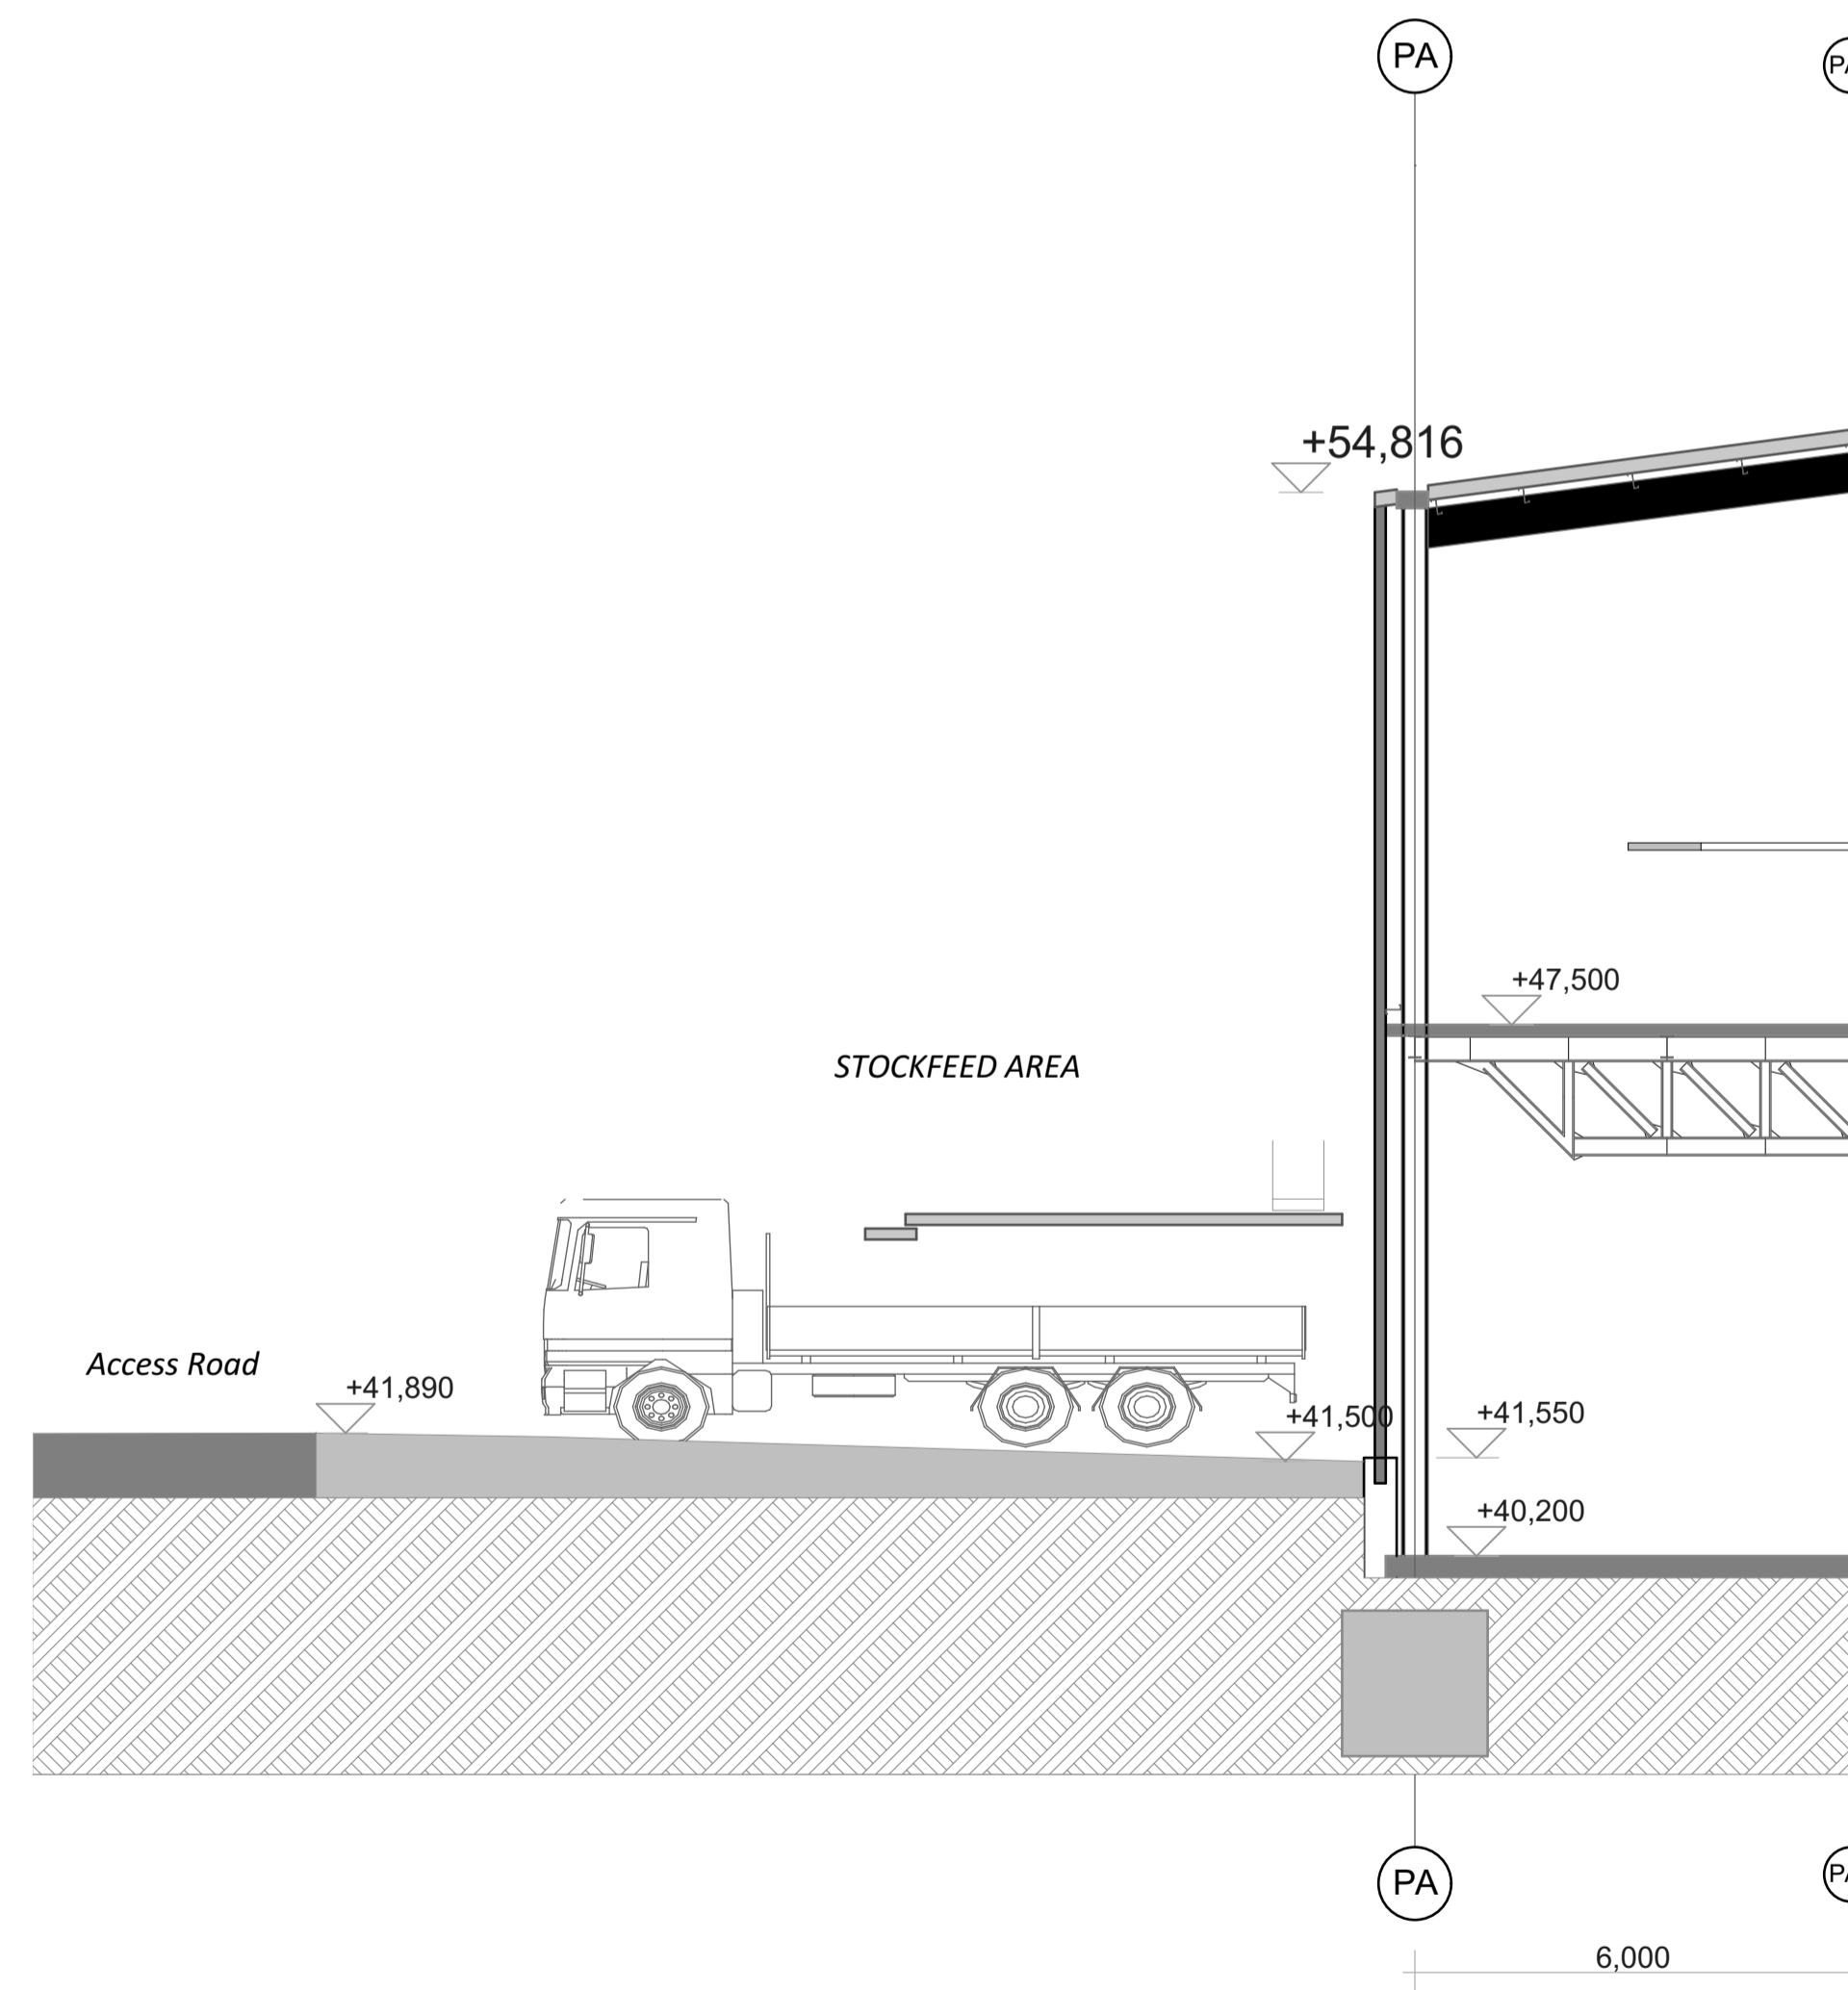

SECTION S07 - Stockfeed Centreline

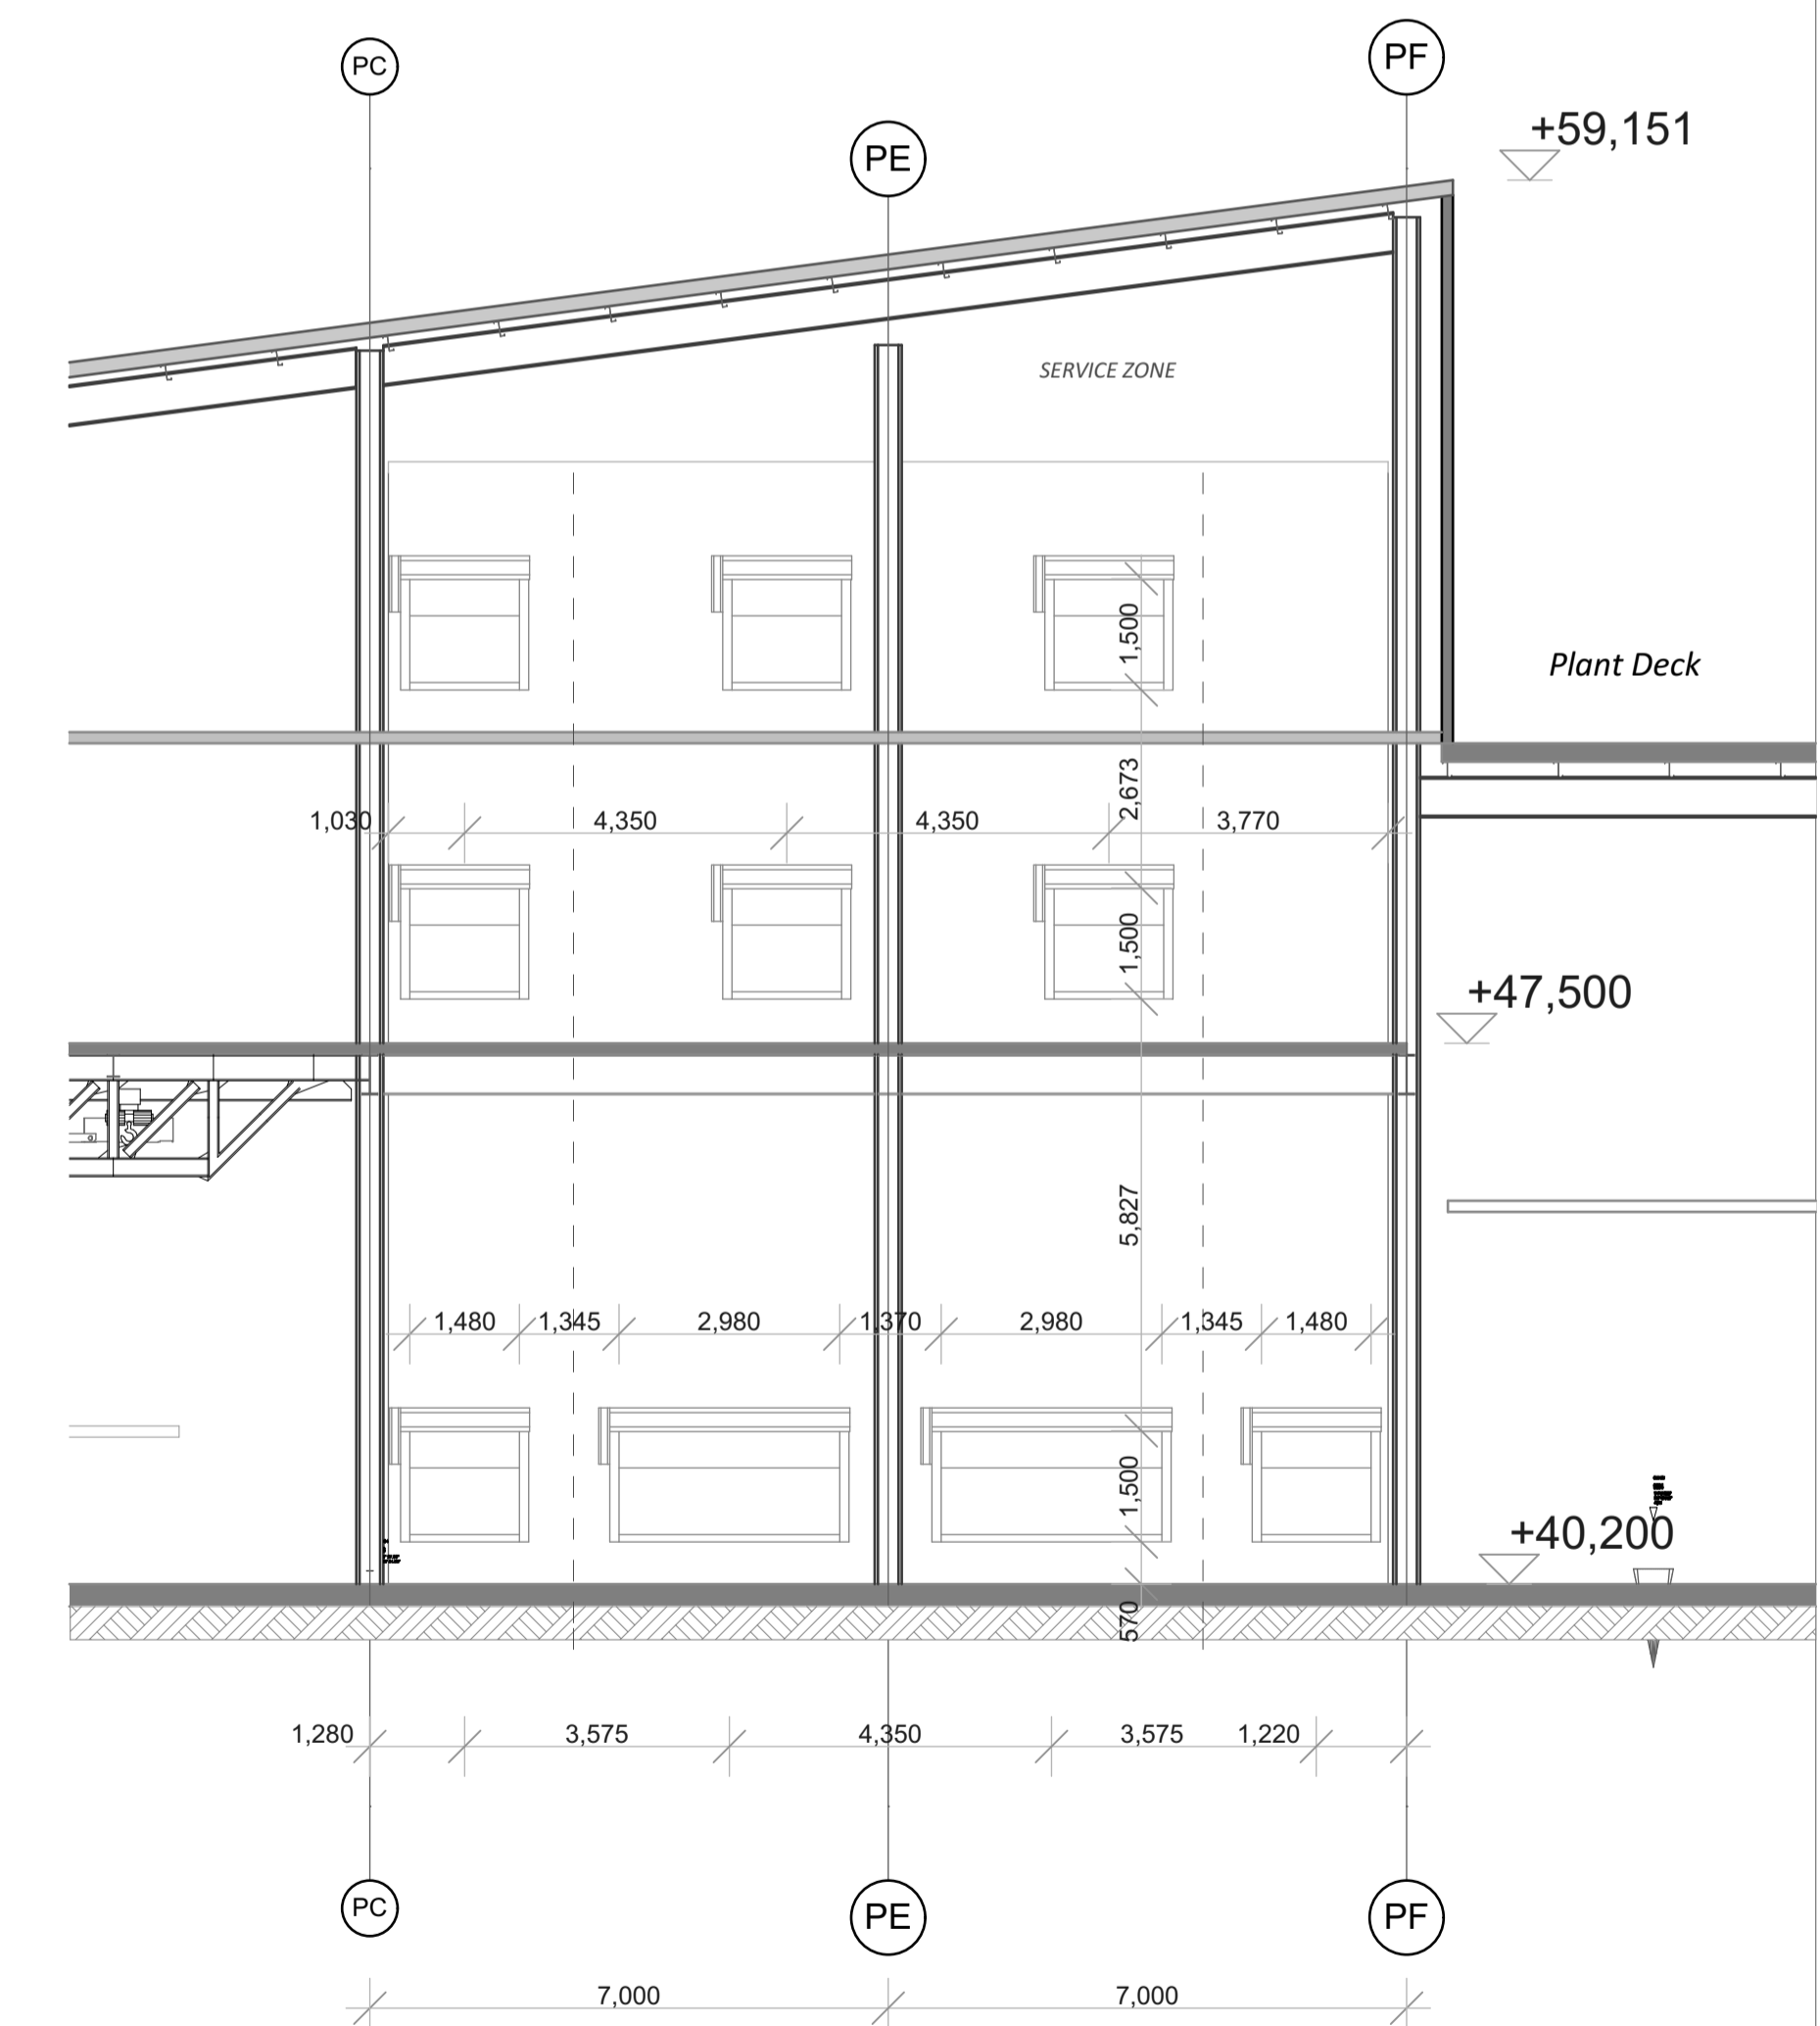

ELEVATION/SECTION S06 - Automated Store Entrances

This drawing must not be scaled.  
Figured dimensions and levels to be used  
Any inaccuracies must be notified to the architect.  
  
THIS DRAWING IS COPYRIGHT  
  
Registered office: Powell Dobson Ltd, Suite 1F,  
Building One, Eastern Business Park, Wern Fawr  
Lane, Old St Mellons, Cardiff, CF3 5EA registered in  
England & Wales No: 3873802

No.	Date	Description	By	Ap



A1

**powelldobson**  
ARCHITECTS  
Powell Dobson Swansea  
No. 2, J Shed, Kings Road, Swansea SA1 8PL  
t: +44 (0)33 33 201 001  
w: www.powelldobson.com

CLIENT: **Puffin Produce Ltd**  
PROJECT: **Puffin High Bay**  
DRAWING: **Sections S04, S06, S07 and S08**

DATE:                      DRAWN:  
SCALE: **1:200, 1:100**      APPROVED:  
DRAWING NUMBER:      REV:  
**17055 (P)113**