


CONTEXT PLAN
1:10,000

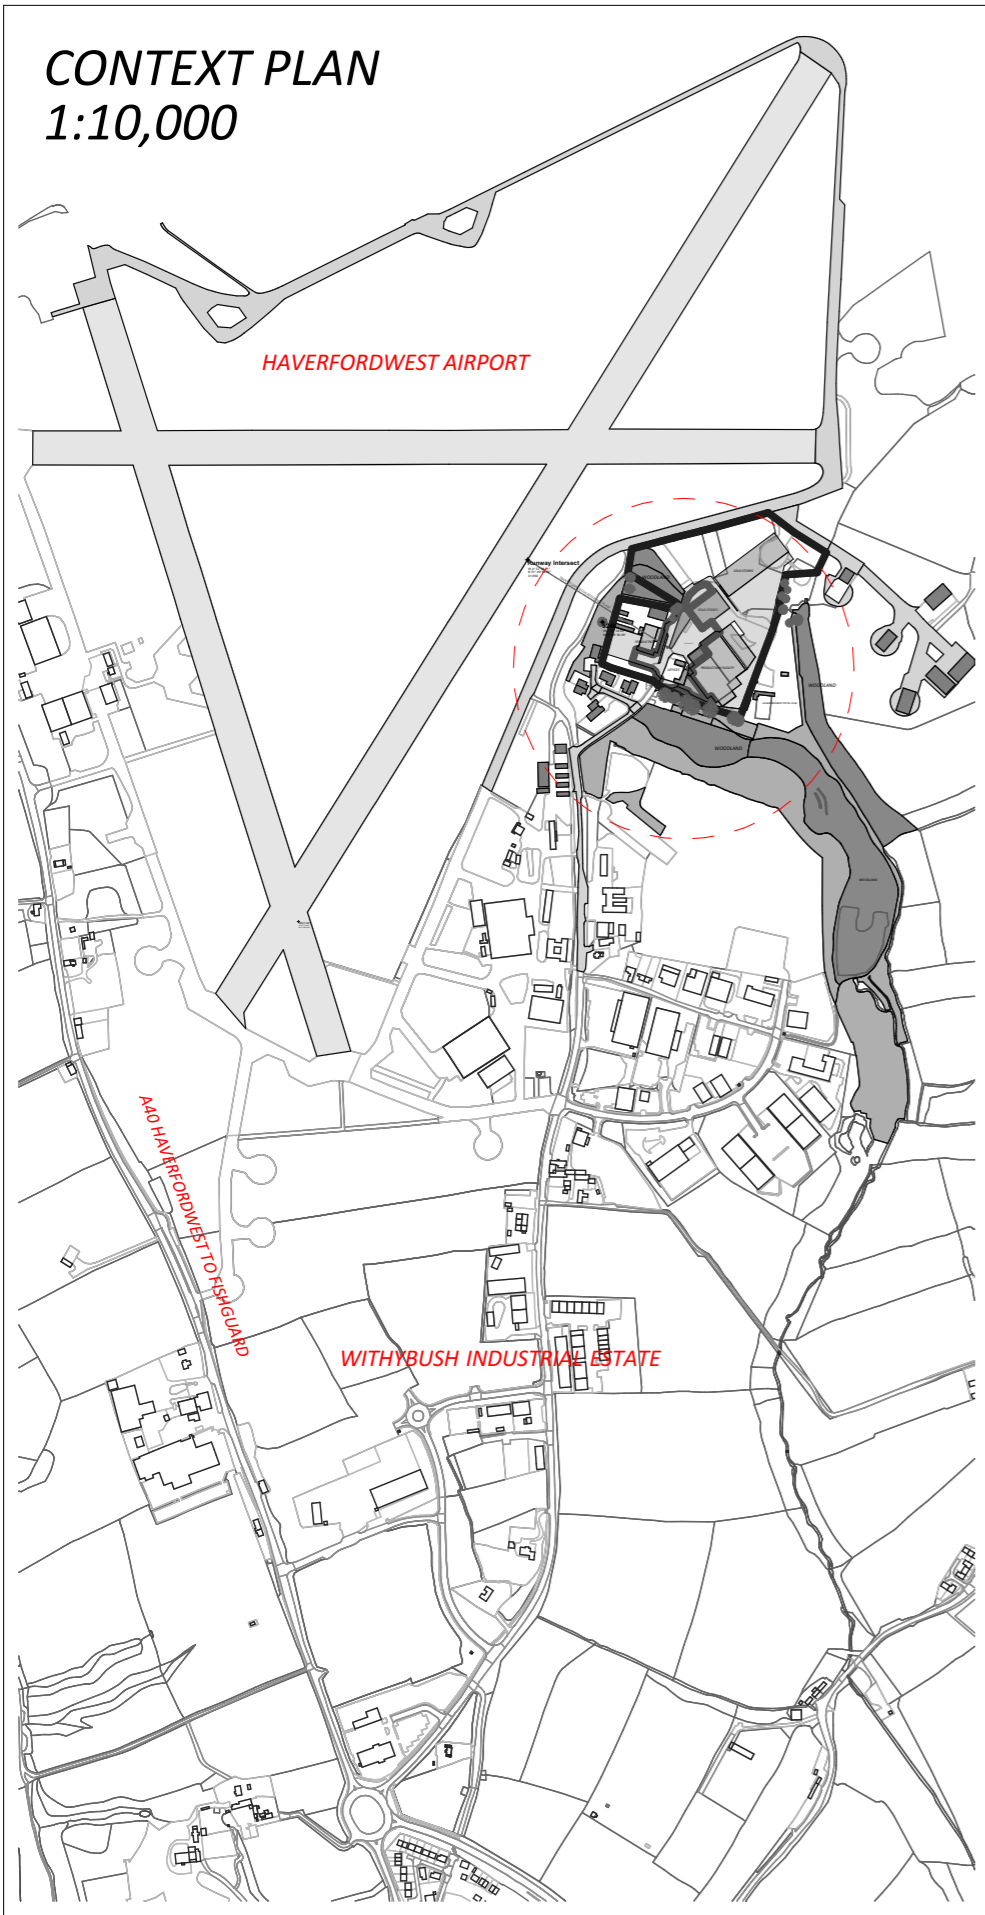

Runway Intersect
W 41° 57' 38.21"
N 51° 49' 59.82"
41,950

TRANSITIONAL SLOPE REFERENCE PLANE

5248
W 41° 57' 33.03"
N 51° 49' 56.35"



LOCATION PLAN
1:2,500

No.	Date	Description	By	Ap

This drawing must not be scaled.
Figured dimensions and levels to be used
Any inaccuracies must be notified to the architect.

THIS DRAWING IS COPYRIGHT

Registered office: Powell Dobson Ltd, Suite 1F,
Building One, Eastern Business Park, Wern Fawr
Lane, Old St Mellons, Cardiff, CF3 5EA registered in
England & Wales No: 3873802



A3

powelldobson
ARCHITECTS

Powell Dobson Swansea
No. 2, J Shed, Kings Road, Swansea SA1 8PL
t: +44 (0)33 33 201 001
w: www.powelldobson.com

CLIENT: **Puffin Produce Ltd**
PROJECT: **Puffin High Bay**
DRAWING: **Location Plan**

DATE:	DRAWN:
SCALE: 1:10000, 1:2500	APPROVED:
DRAWING NUMBER: 17055(EX)01	REV: