

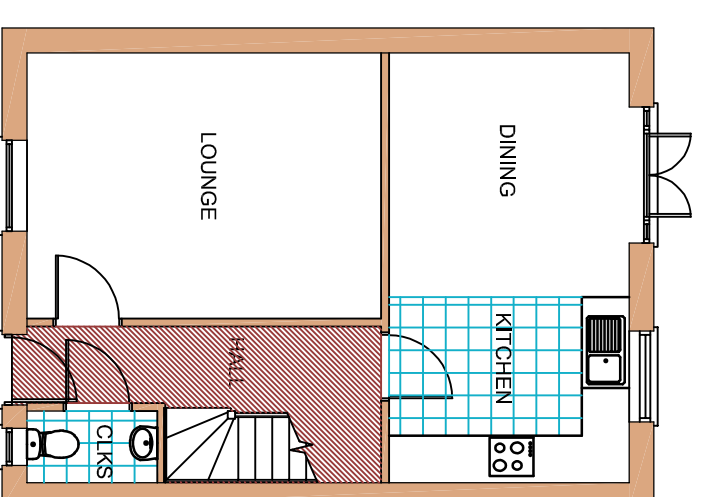
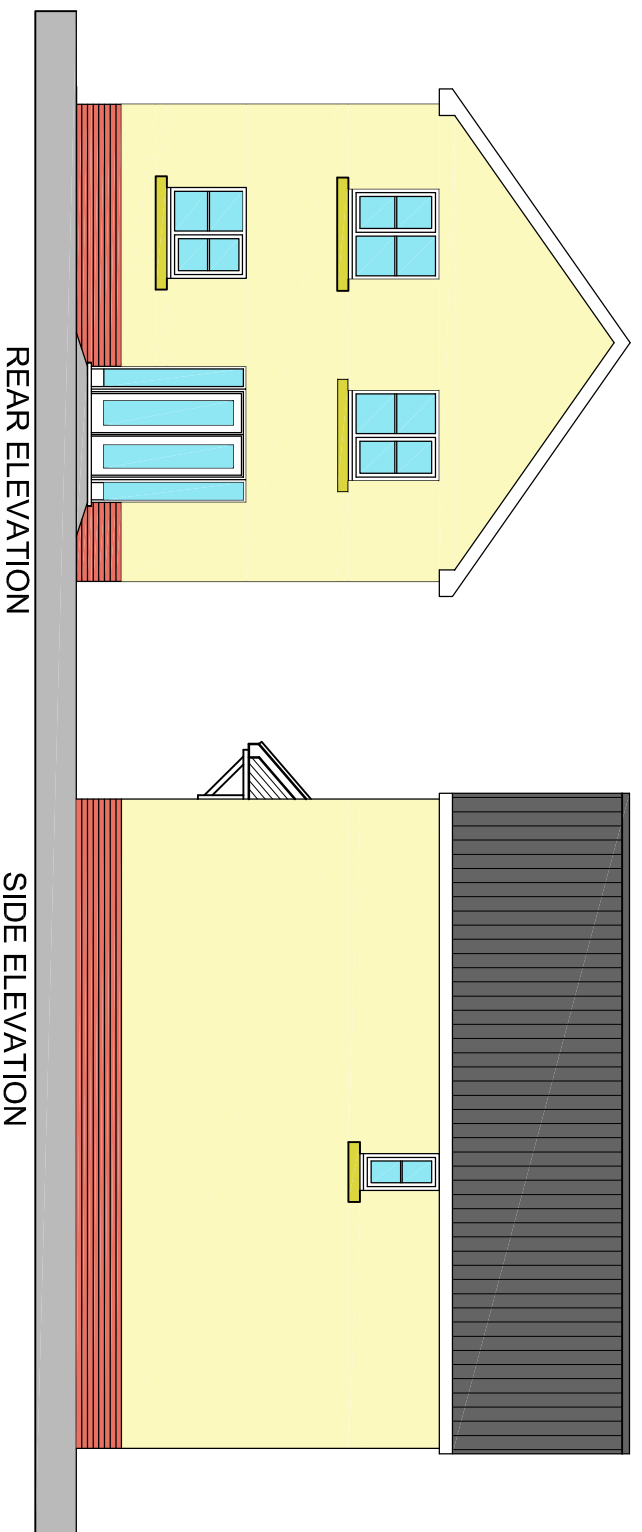


RESIDENTIAL DEVELOPMENT
ST TELLIO STREET
 PONTARDDULAIS

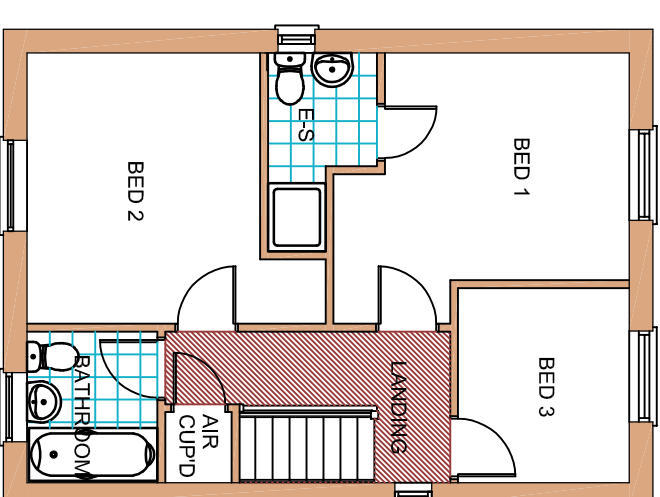

HOUSE TYPE: 975 - PLOTS 7 & 10

DRG NO: HT975/02
 DATE: NOV 2017
 SCALE: 1/100@A3

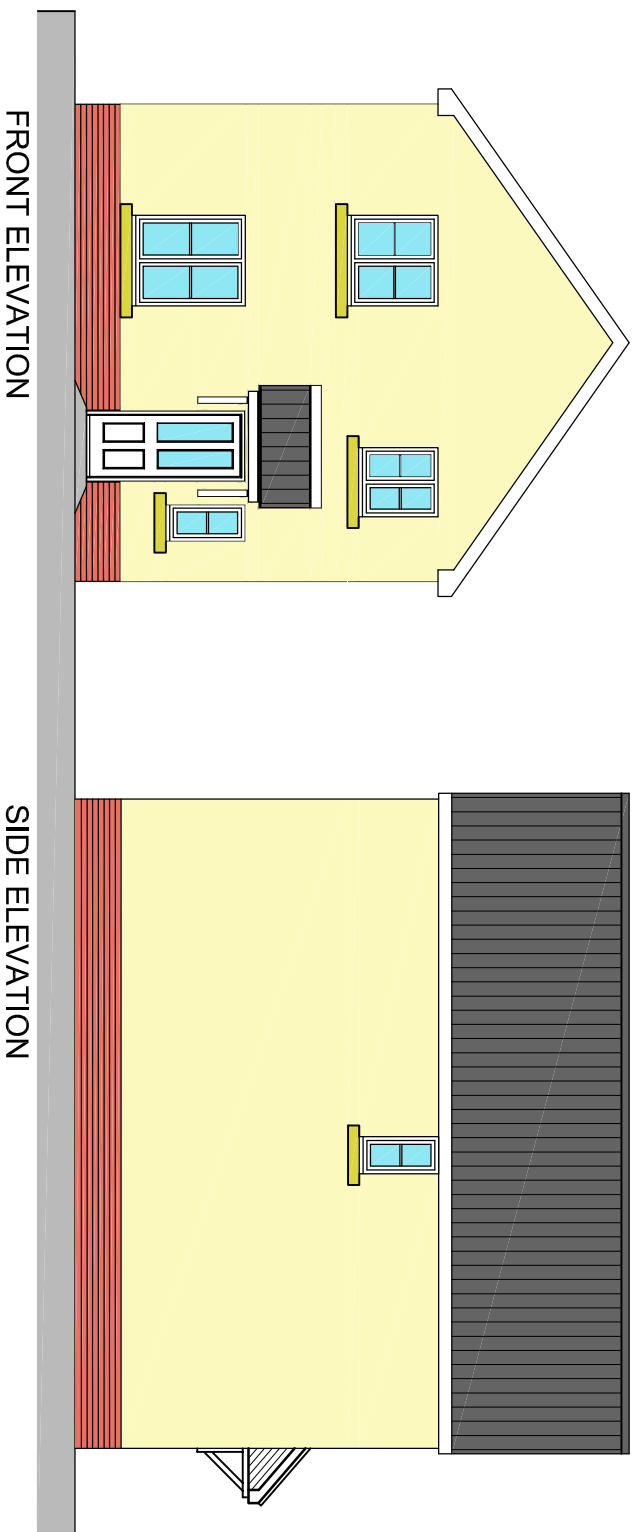