

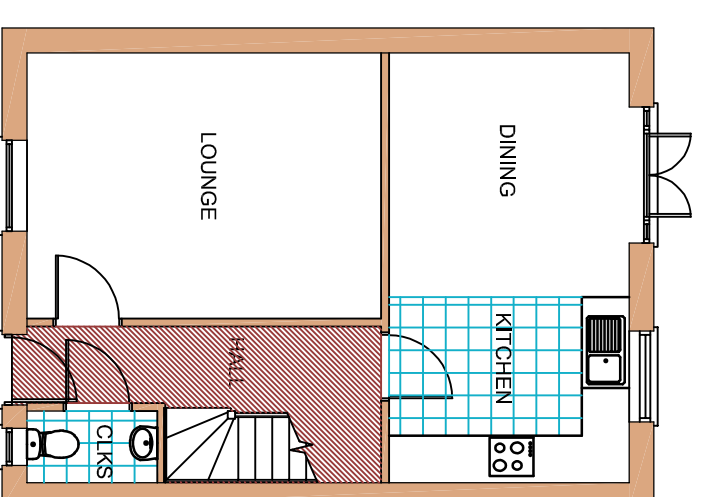
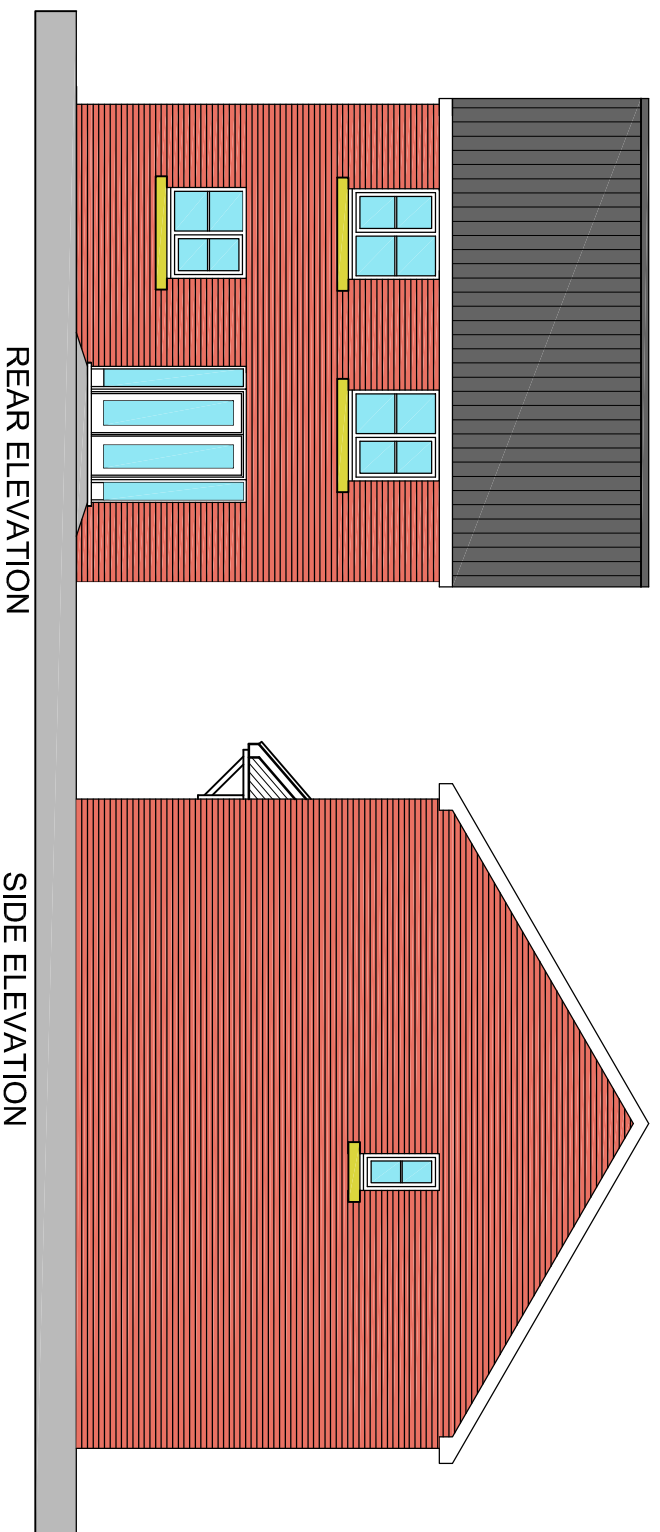


RESIDENTIAL DEVELOPMENT  
**ST TELLIO STREET**  
 PONTARDDULAIS

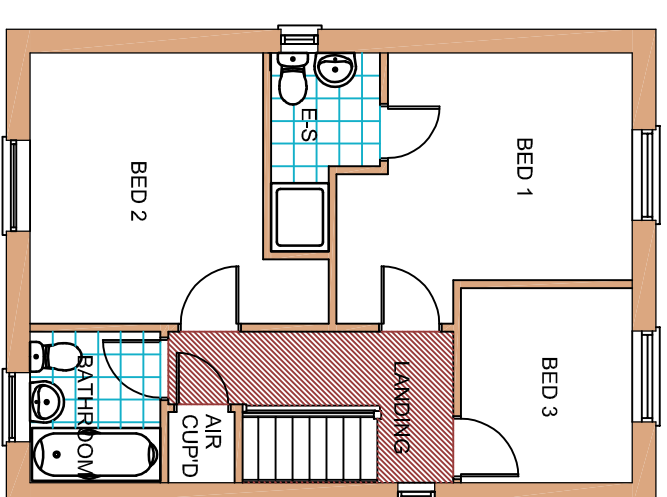

HOUSE TYPE: 975 - PLOTS 6, 8 & 9

DRG NO: HT975/01  
 DATE: NOV 2017  
 SCALE: 1/100@A3

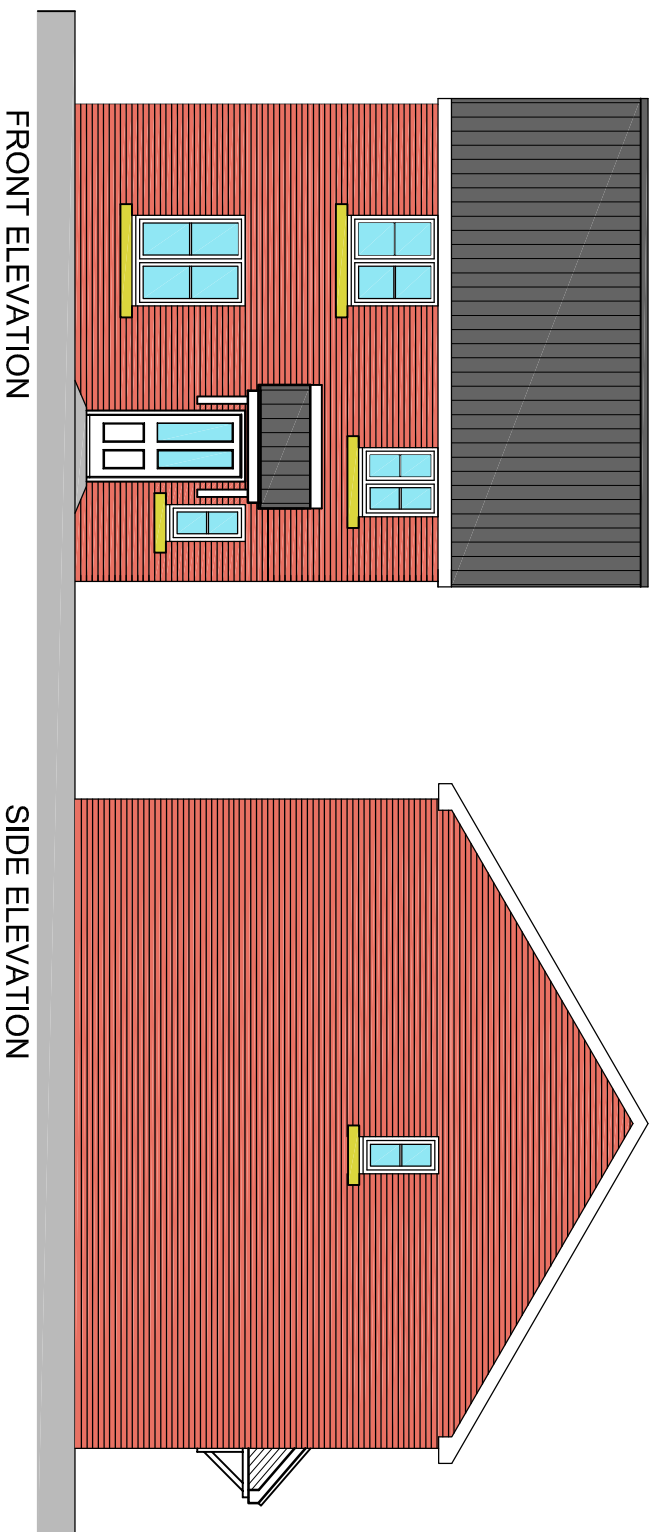