


NOTE: Final route of existing PROW through site to be agreed

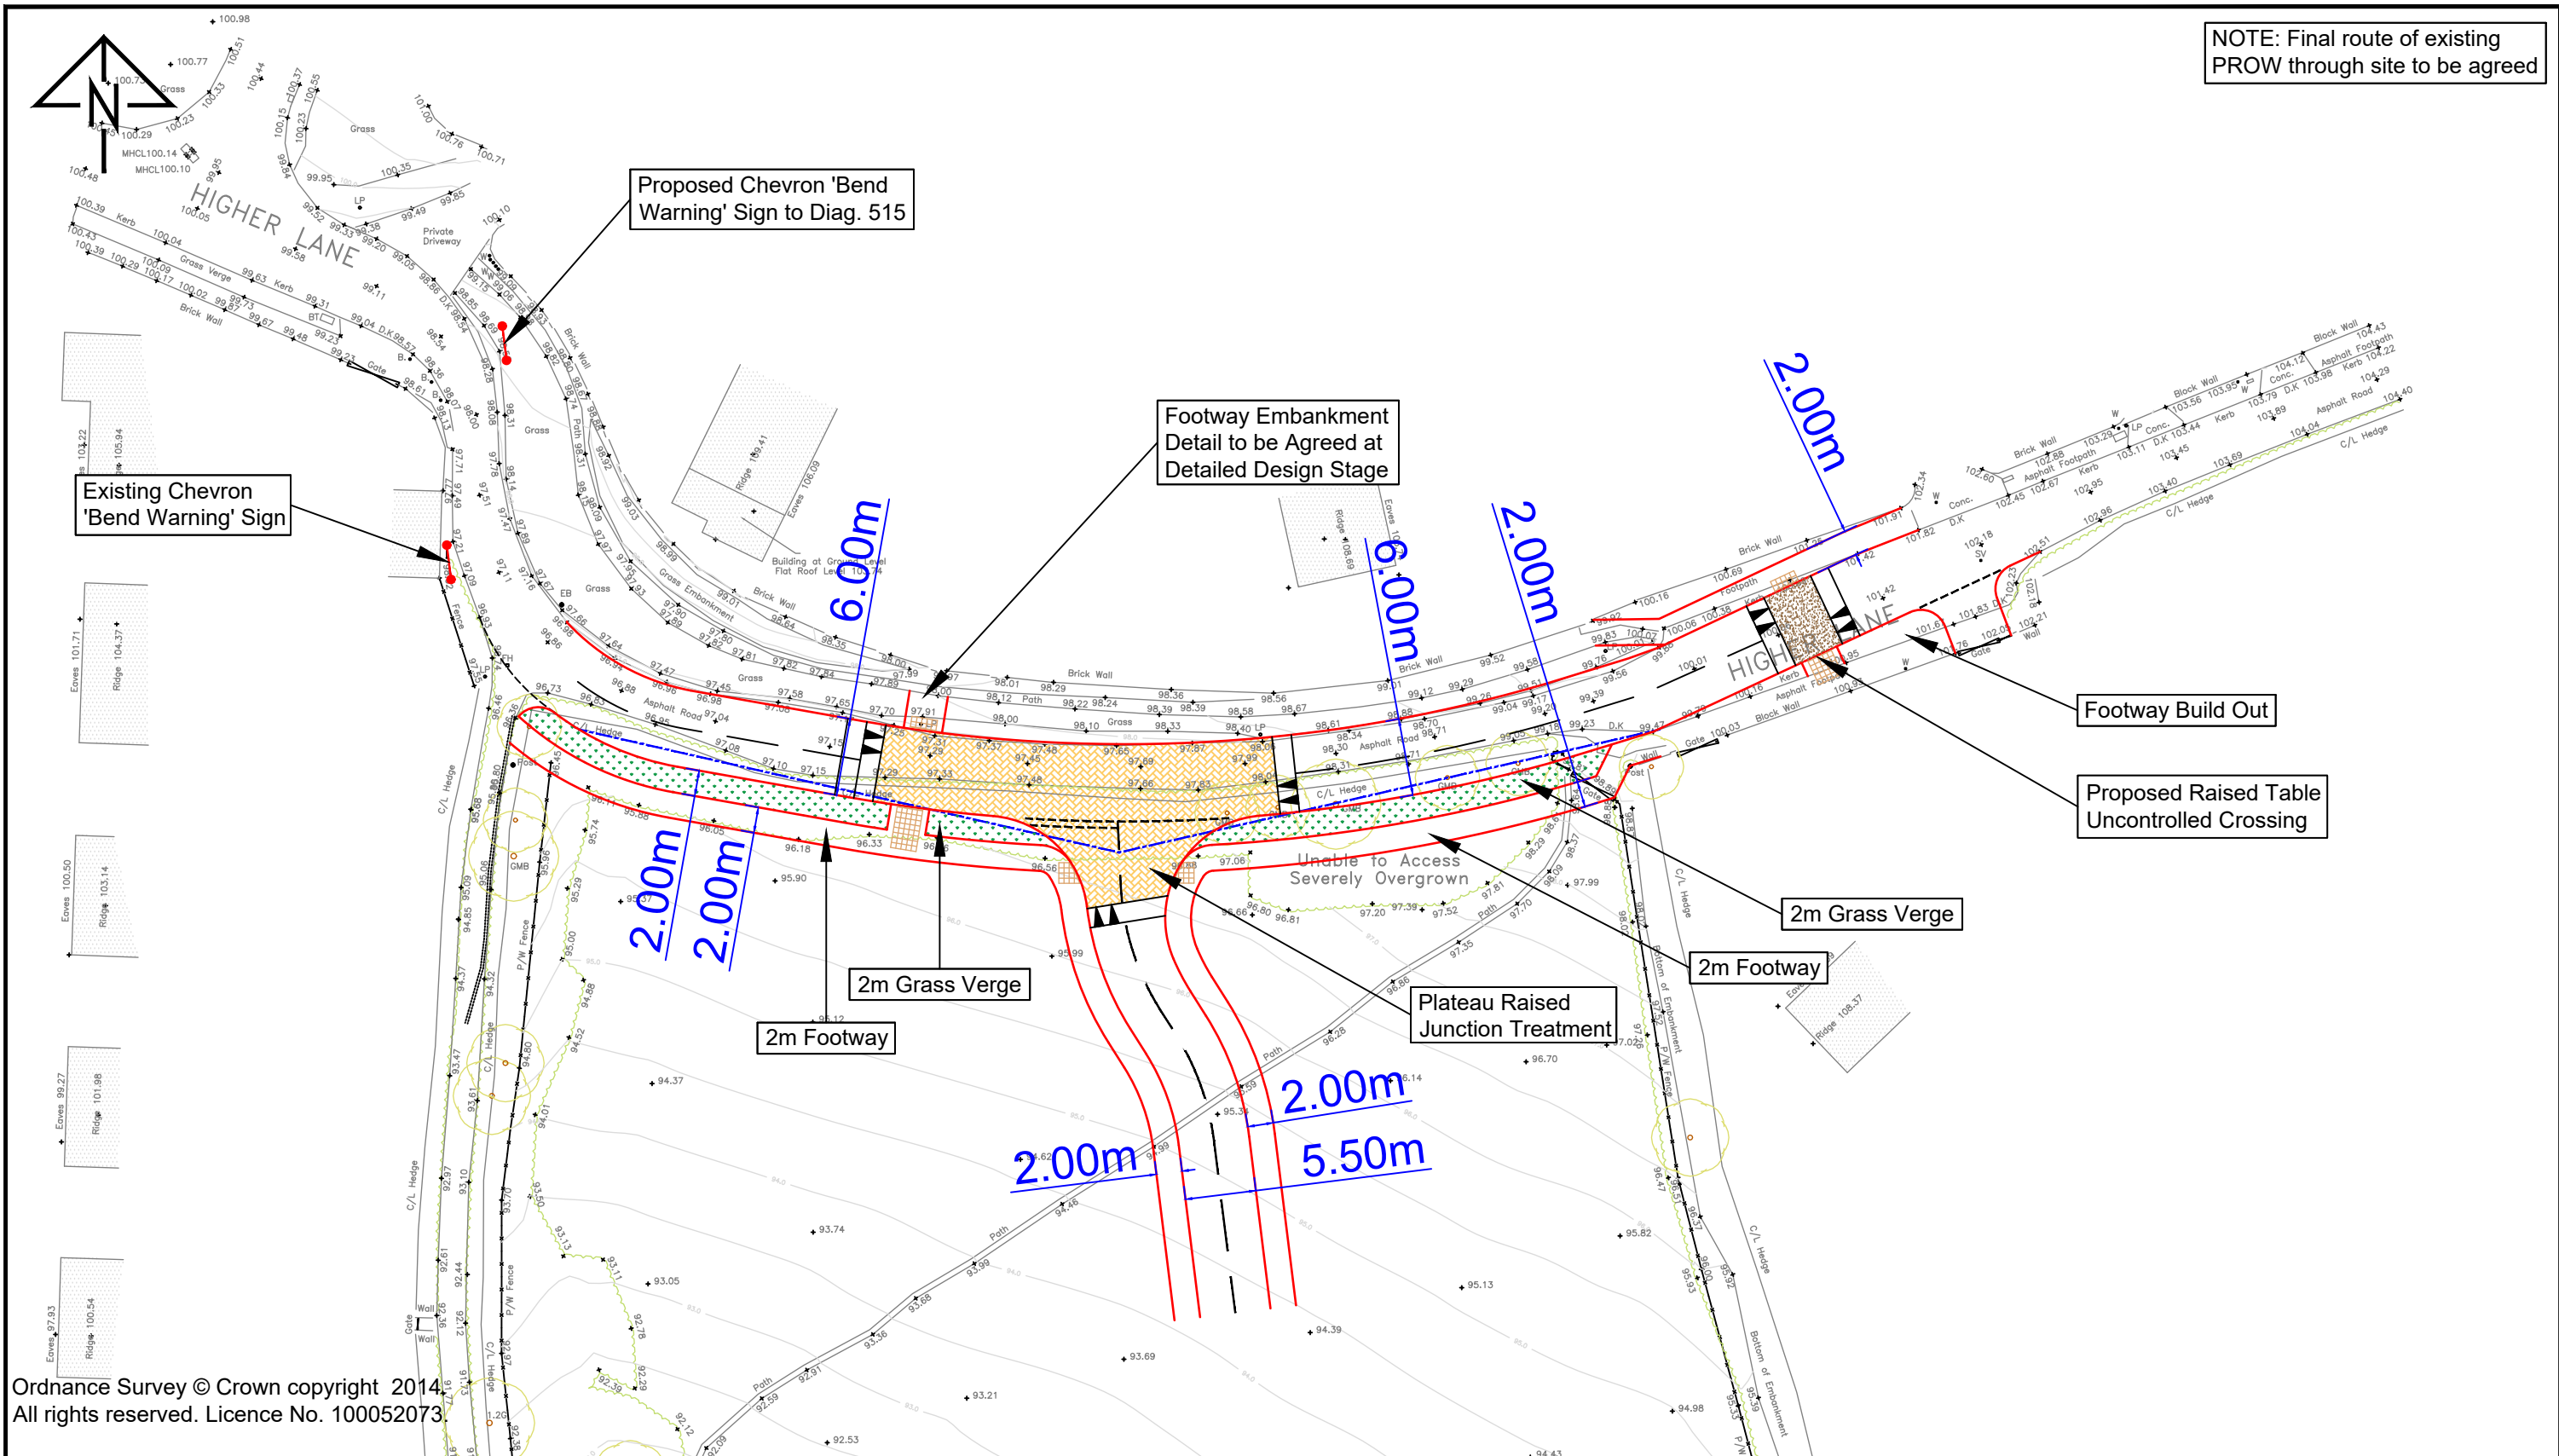

Ordnance Survey © Crown copyright 2014. All rights reserved. Licence No. 100052073

Notes: 1. This is not a construction drawing and is intended for illustrative purposes only. 2. White lining is indicative only.

Legend:
2.4m x 43m Visibility Splay

REV.	DETAILS	DRAWN	CHECKED	DATE
A	Plateau Crossing and Chevron Board	AP	MT	20.08.18
B	Raised Table Extended	AP	MT	30.08.18

THISTLEBOON, MUMBLES

Proposed Site Access and Associated Highway Improvements off Higher Lane

DRAWN:	CHECKED:	DATE:	SCALES:
AP	MT	20.03.18	1:500 at A3

Edenstone Homes



Ground Floor Helmsford House, Churchill Way, Cardiff, CF10 2HE
 t: 029 2072 0861 e: enquiries@vectos.co.uk

DRAWING NUMBER:	REVISION:
183885_A01	B