

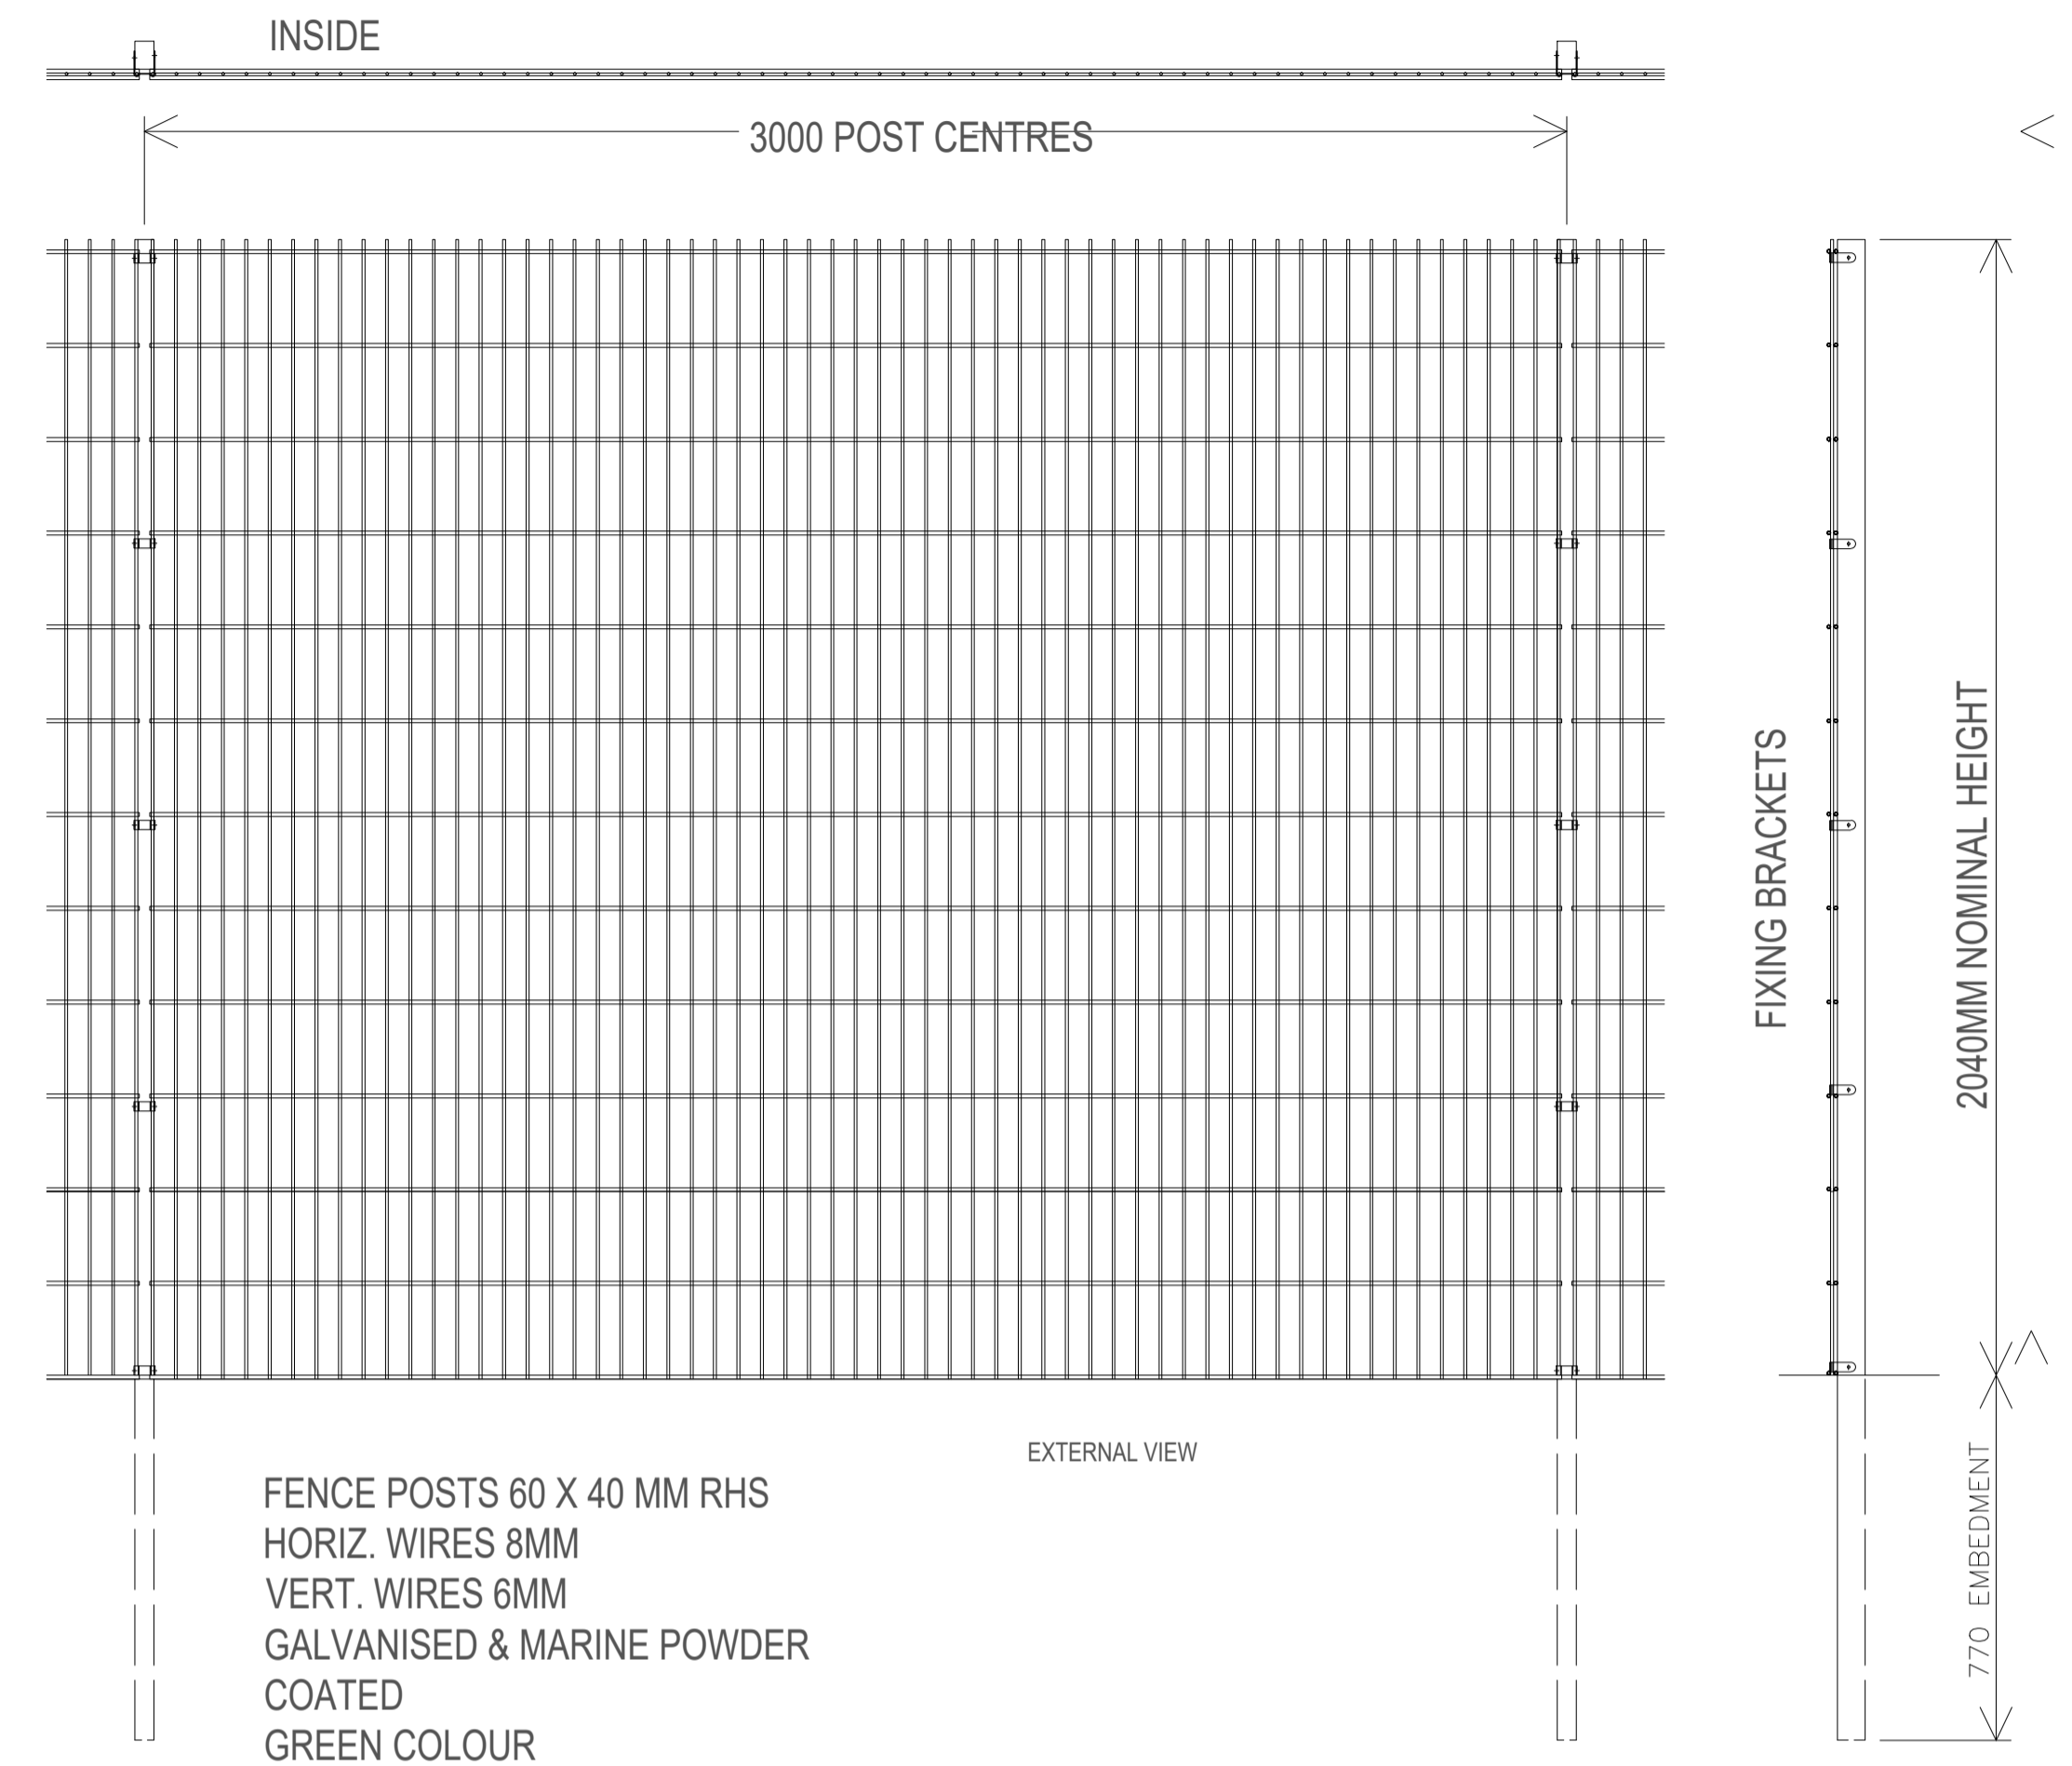


"GALVANISED AND MARINE POWDER COATED WELD MESH GATES WITH METAL POSTS"  
 ( JACKSONS EUROGUARD PLATFORM DOUBLE GATES OR SIMILAR )


"GALVANISED WELD MESH FENCING WITH METAL POSTS"  
 ( JACKSON'S EUROGUARD PLATFORM HEAVY DUTY FENCING OR SIMILAR )

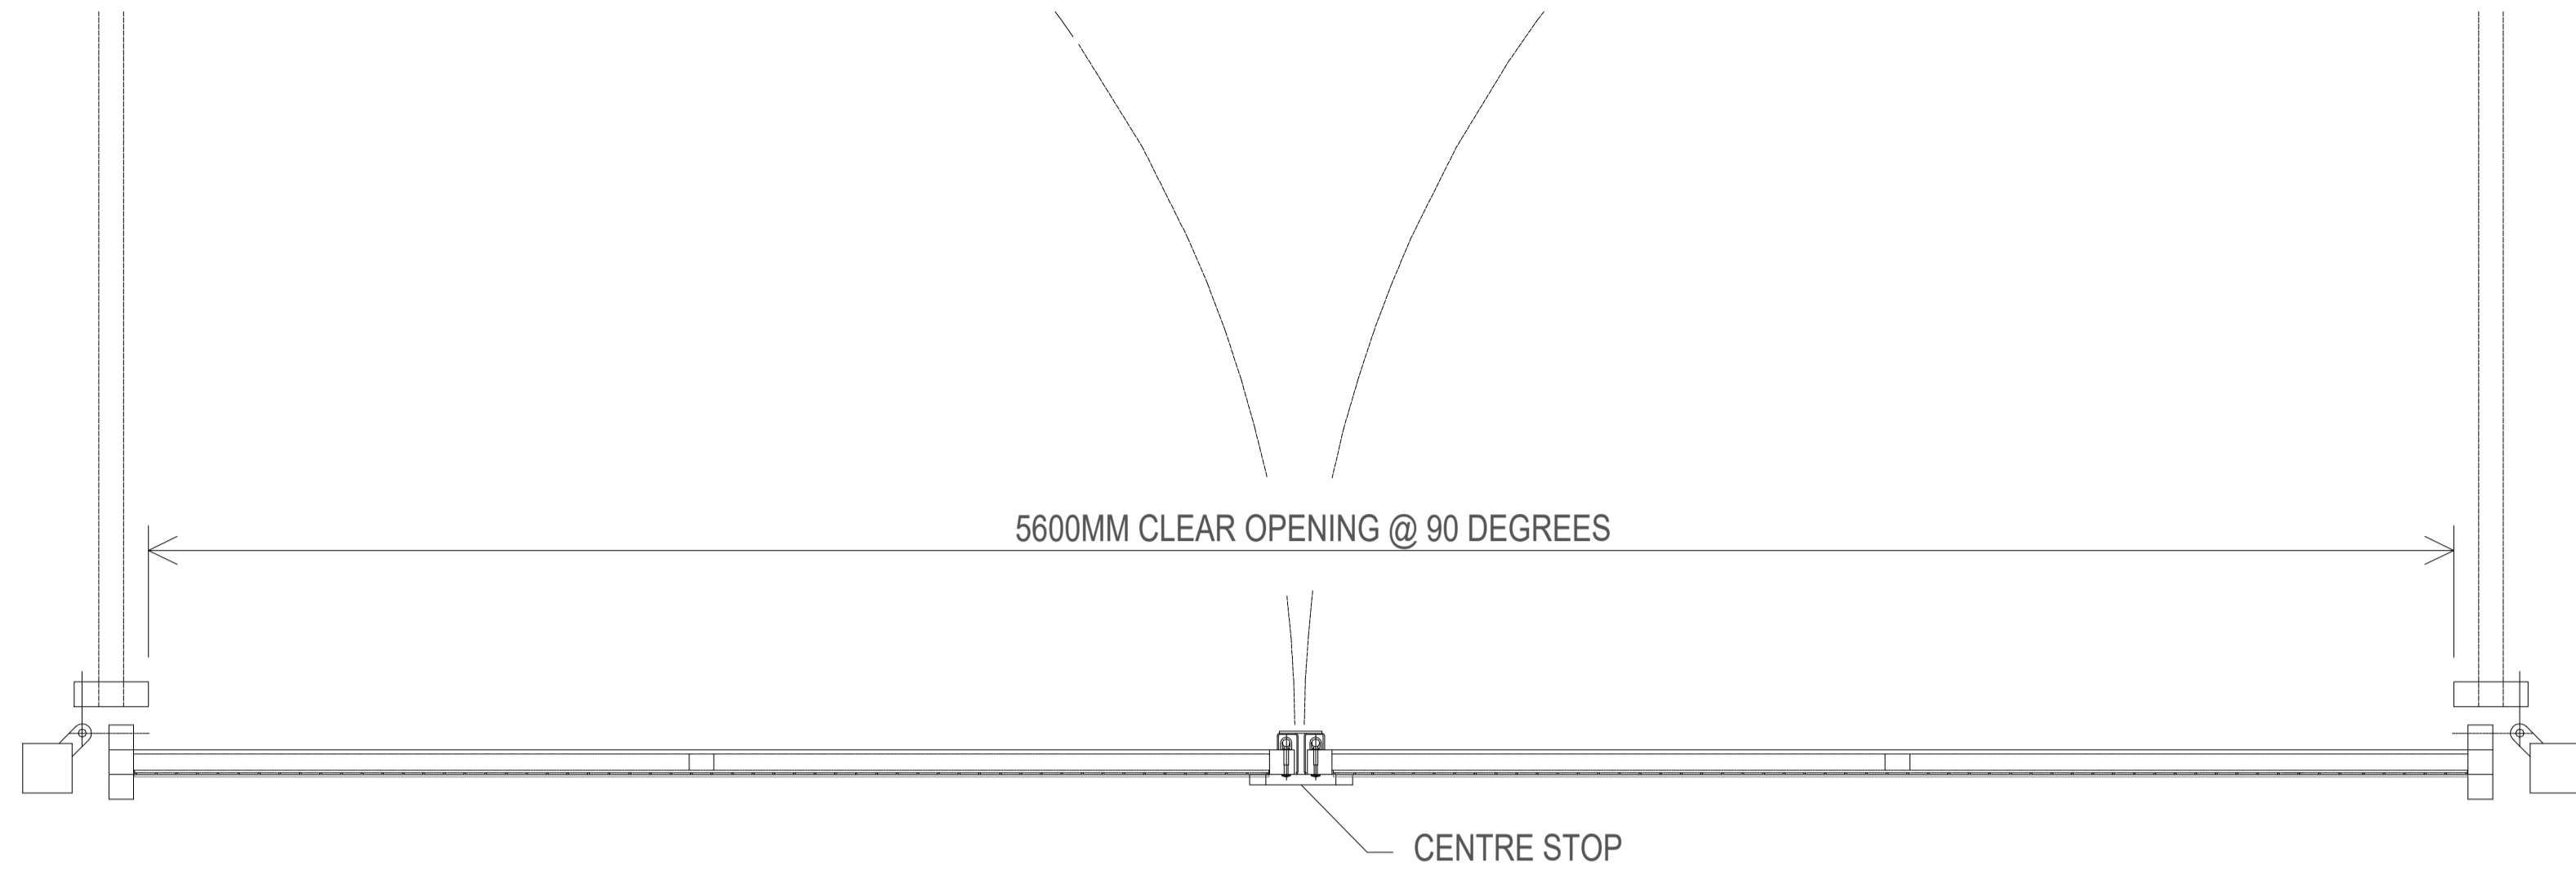

FENCE POSTS 60 X 40 MM RHS  
 HORIZ. WIRES 8MM  
 VERT. WIRES 6MM  
 GALVANISED & MARINE POWDER  
 COATED  
 GREEN COLOUR

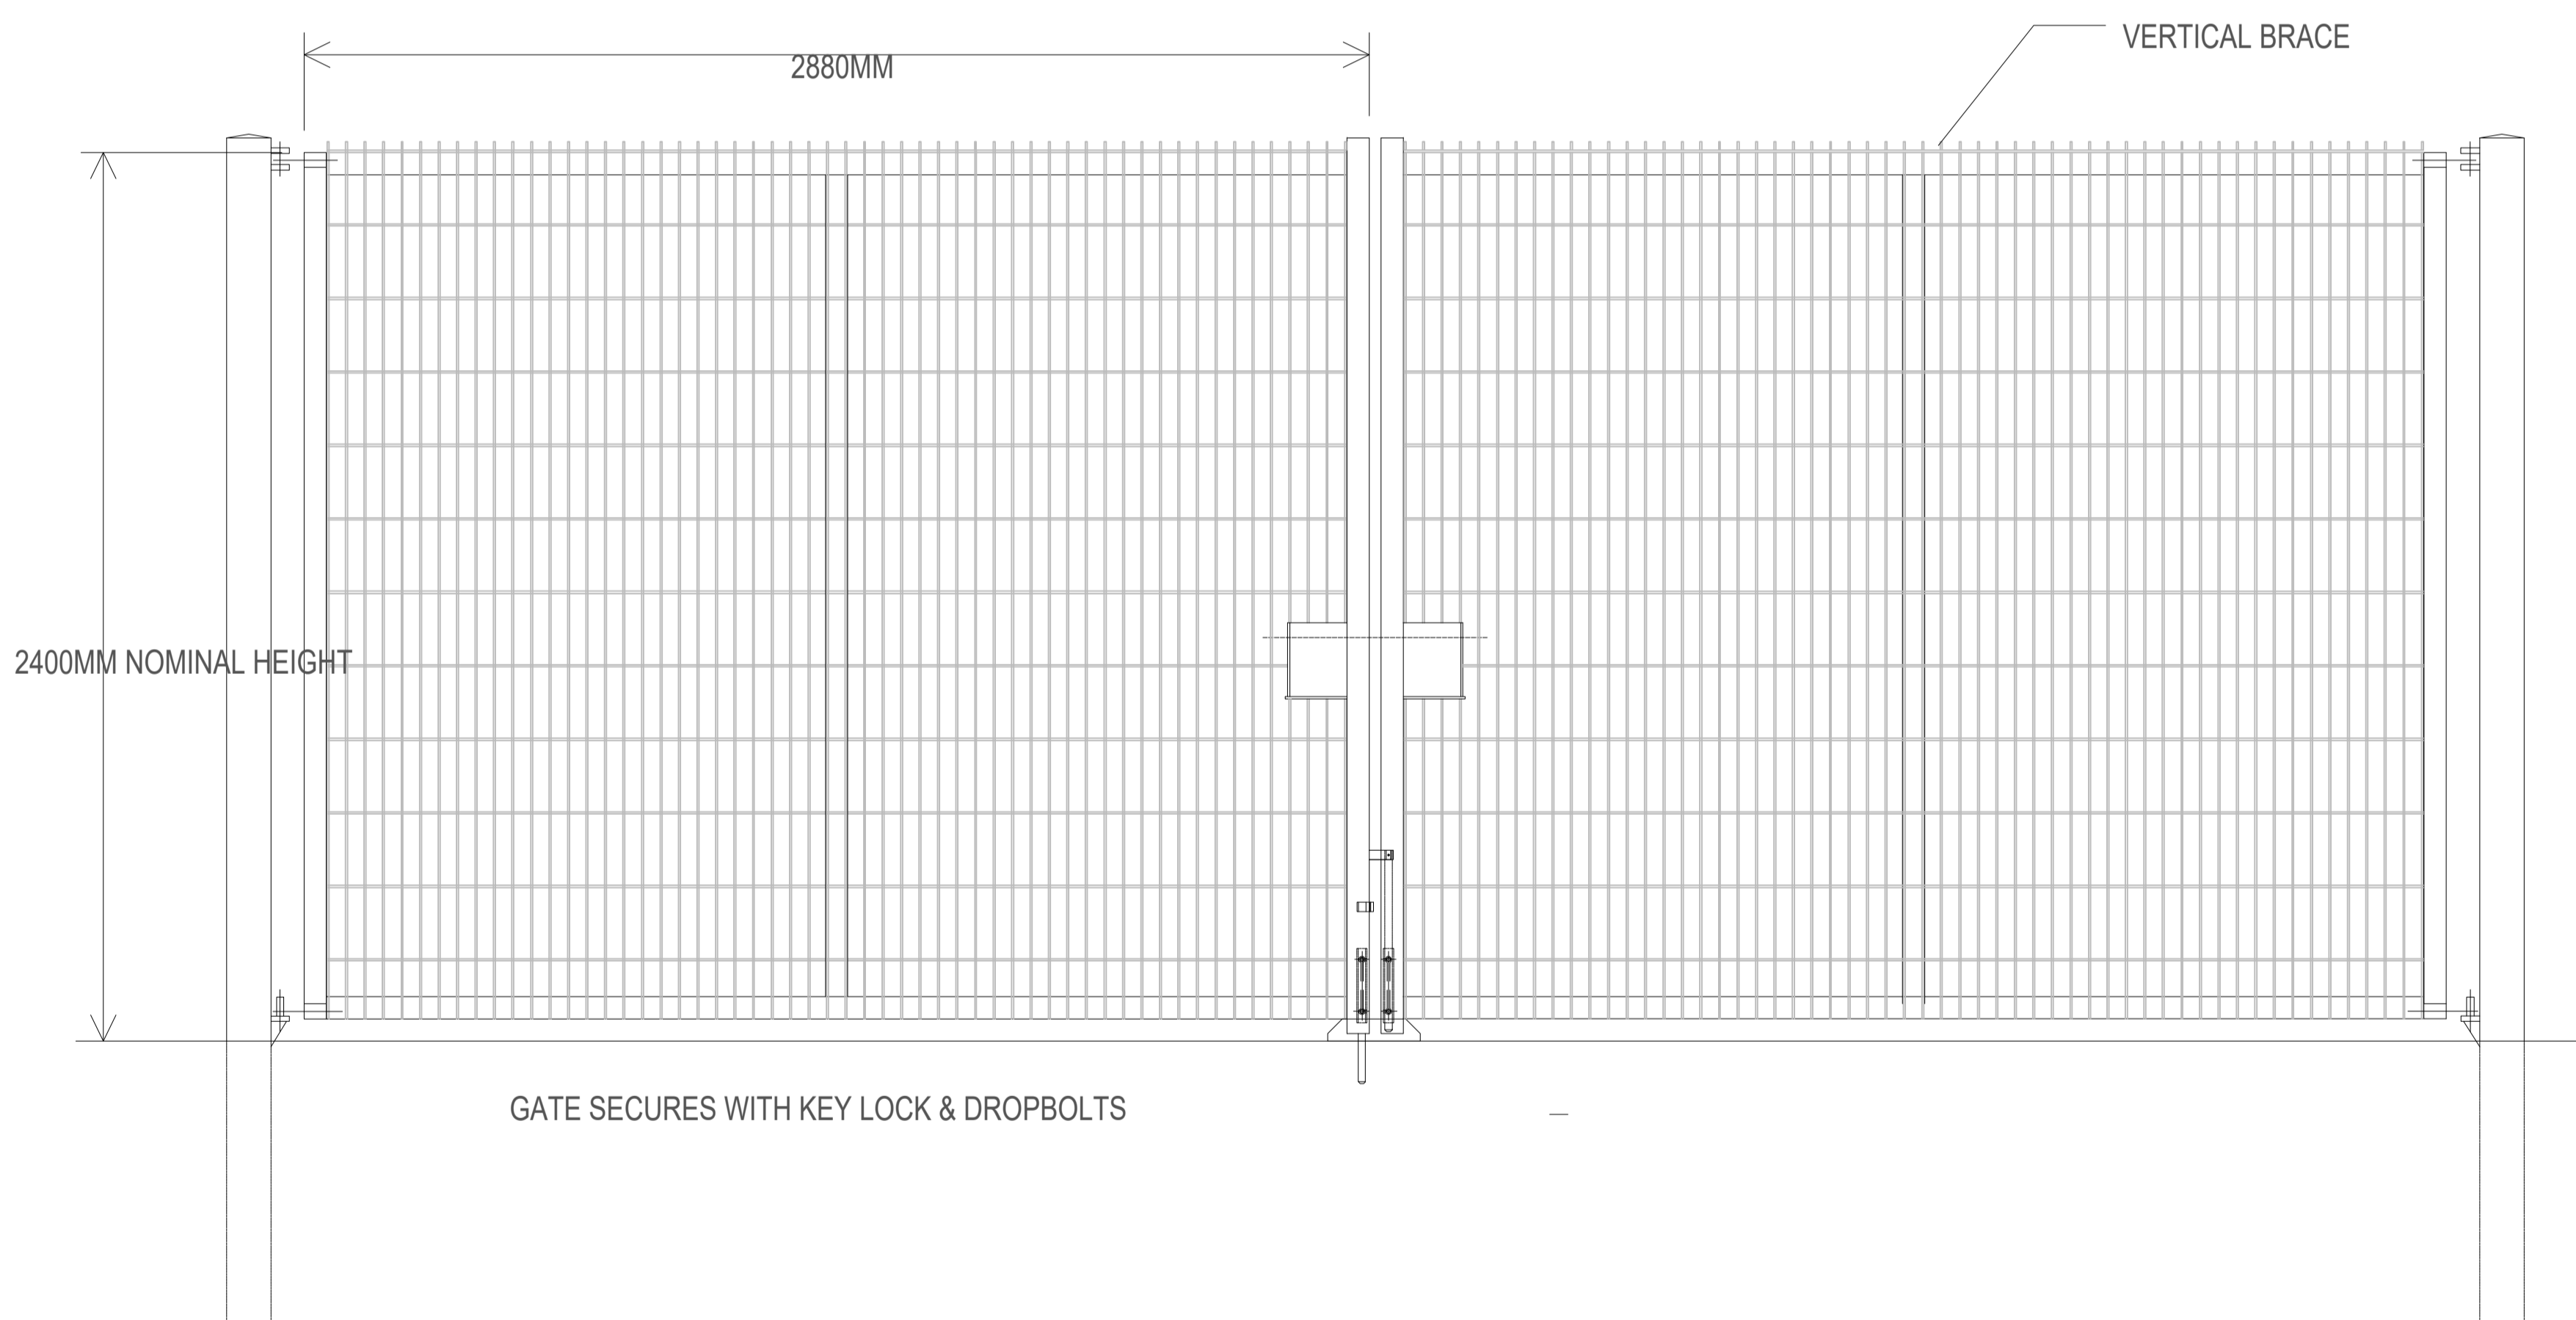

FENCE POSTS 100X 100 MM RHS  
 RAILS : 60 X 40 X 2 MM RHS  
 STILES : 60 X 40 X 2 MM RHS  
 BRACE : 60 X 40 X 2 MM RHS  
 GALVANISED & MARINE POWDER  
 COATED, GREEN COLOUR

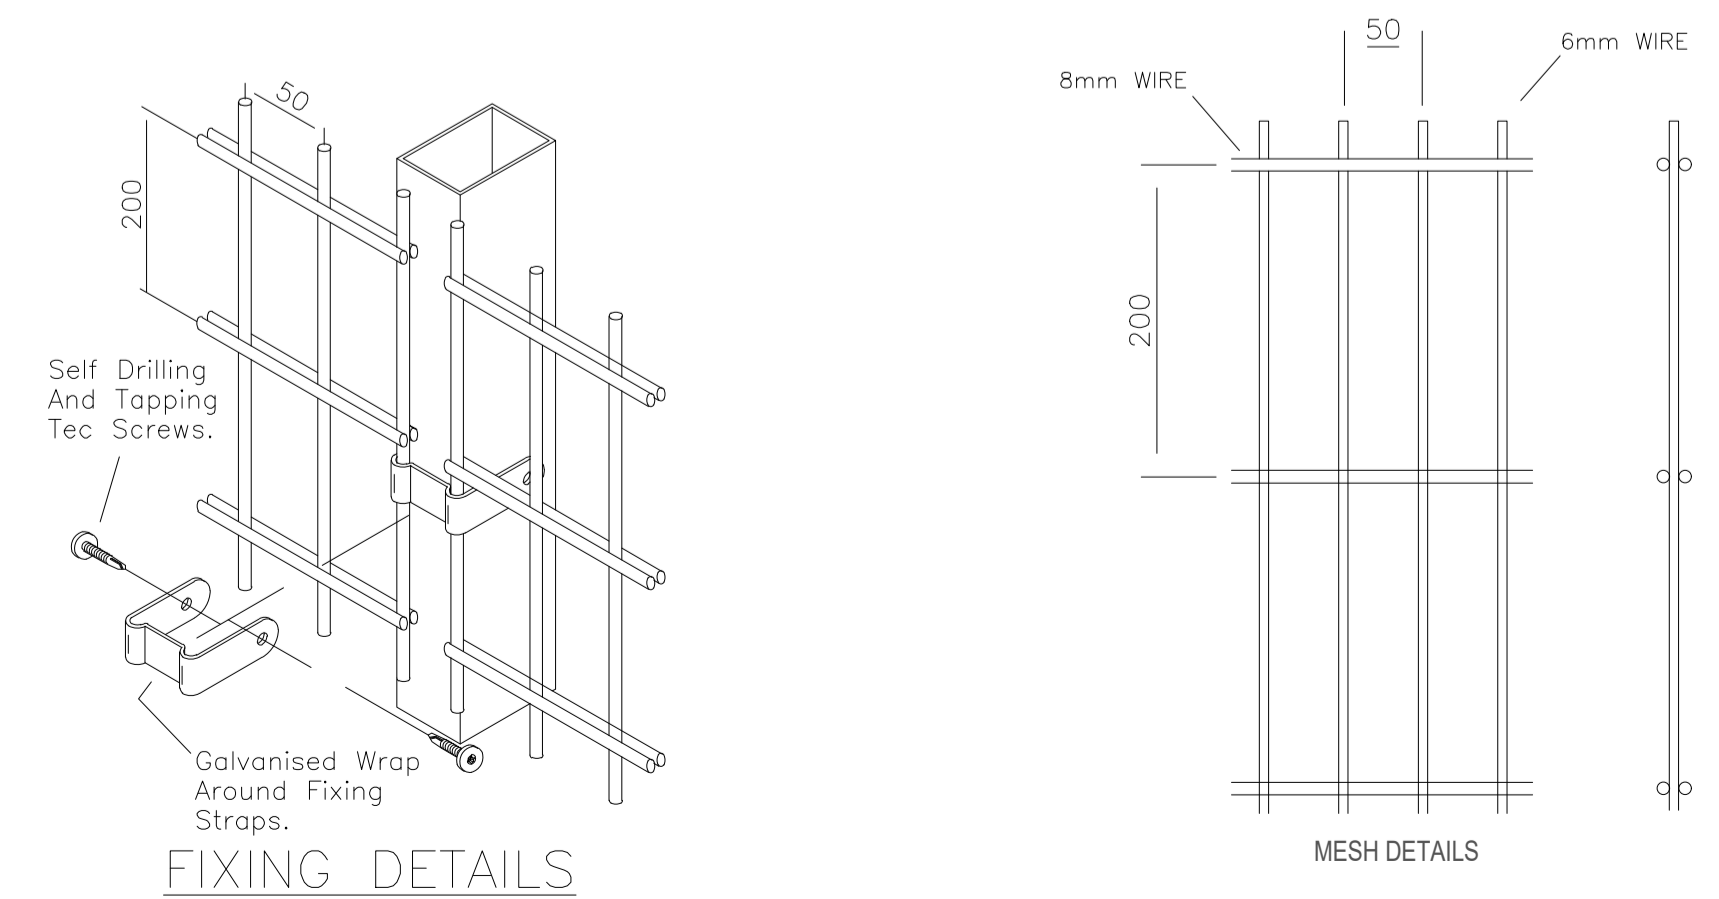

**PROPOSED CARBON NEGATIVE  
 COMMERCIAL DEVELOPMENT PARK  
 (A1, A2, A3, B1, B8 AND C1)  
 AND SUPPORTING SOLAR FARM**

**LAND ADJACENT TO LLANELLI CREMATORIUM,  
 PENPRYS ROAD, LLANELLI, CARMARTHENSHIRE.  
 SA14 8BX**

**PROPOSED PHOTO-VOLTAIC SOLAR FARM AND  
 ATTENDANT INFRASTRUCTURE AND EQUIPMENT  
 INCLUDING, SUBSTATION, INVERTERS, TRANSFORMERS,  
 ACCESS TRACKS, MONITORING EQUIPMENT,  
 LANDSCAPING, FENCING AND DRAINAGE.**

**PROPOSED SECURITY  
 FENCING AND GATES**

SCALE : 1 : 50 @ A1  
 DRAWING NO: SV/747A/006a APRIL 2020

