


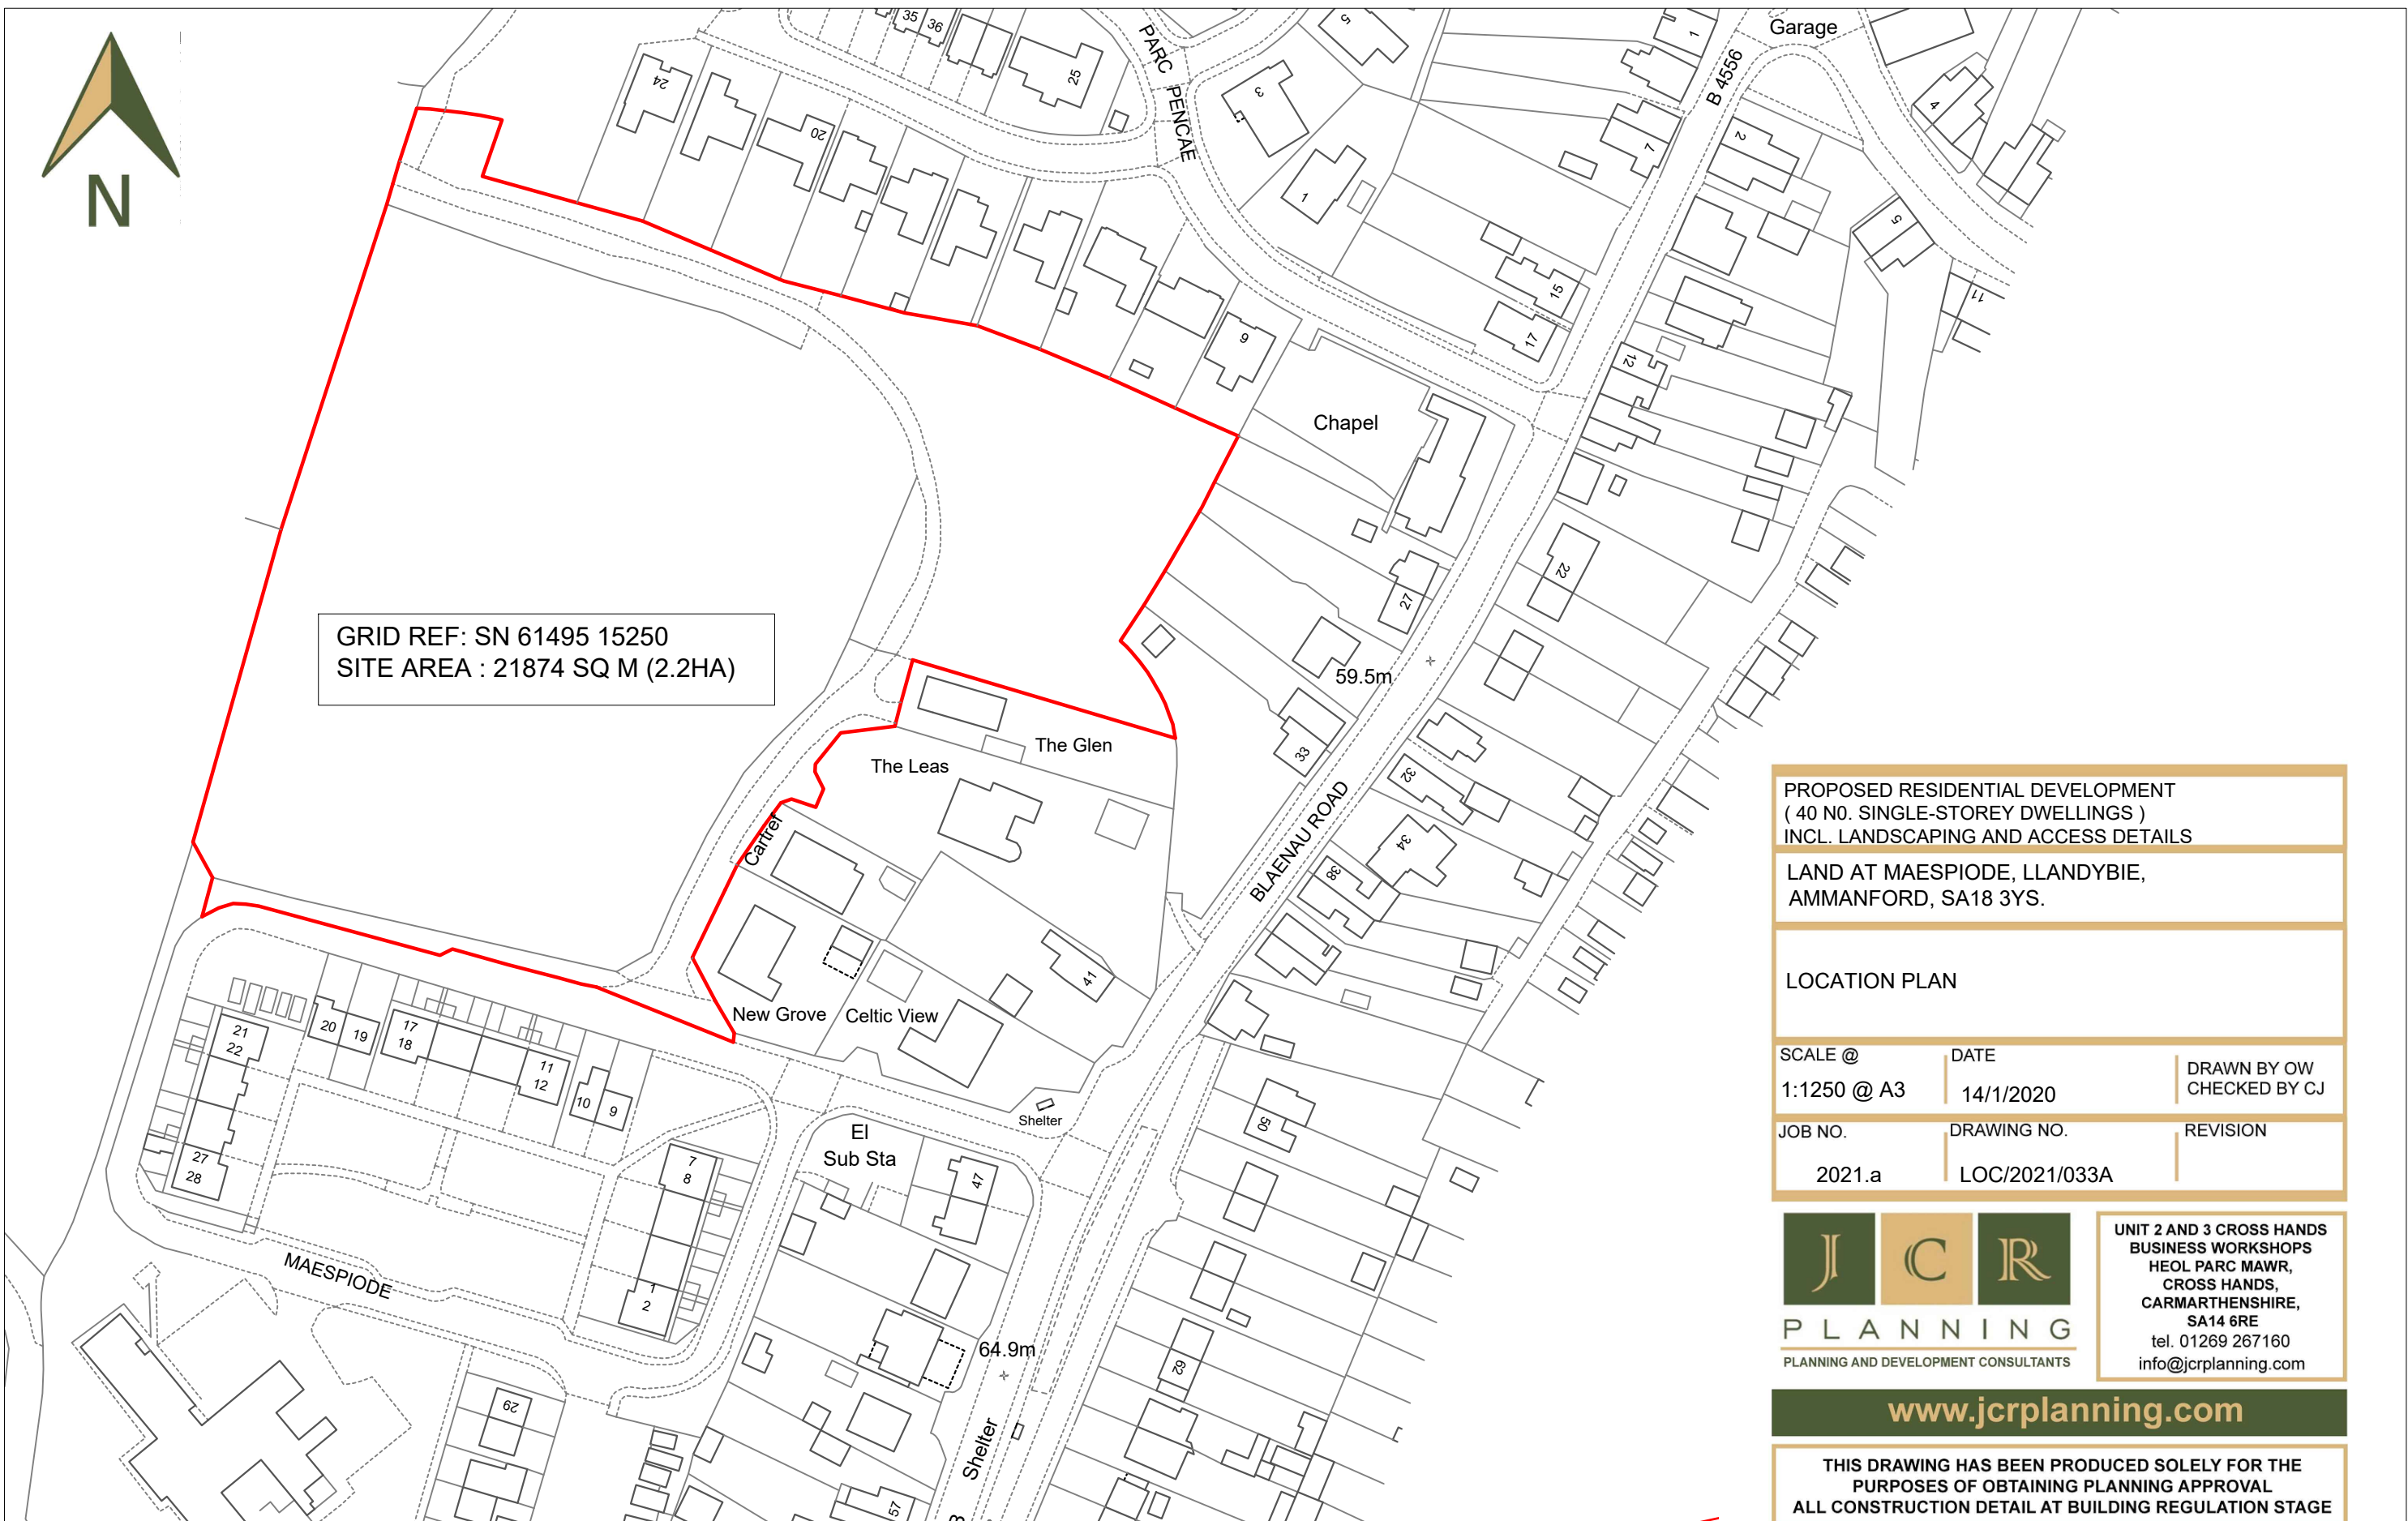

GRID REF: SN 61495 15250
SITE AREA : 21874 SQ M (2.2HA)



PROPOSED RESIDENTIAL DEVELOPMENT
(40 NO. SINGLE-STOREY DWELLINGS)
INCL. LANDSCAPING AND ACCESS DETAILS

LAND AT MAESPIODE, LLANDYBIE,
AMMANFORD, SA18 3YS.

LOCATION PLAN

SCALE @	DATE	DRAWN BY OW
1:1250 @ A3	14/1/2020	CHECKED BY CJ

JOB NO.	DRAWING NO.	REVISION
2021.a	LOC/2021/033A	



UNIT 2 AND 3 CROSS HANDS
BUSINESS WORKSHOPS
HEOL PARC MAWR,
CROSS HANDS,
CARMARTHENSHIRE,
SA14 6RE
tel. 01269 267160
info@jcrplanning.com

www.jcrplanning.com

THIS DRAWING HAS BEEN PRODUCED SOLELY FOR THE
PURPOSES OF OBTAINING PLANNING APPROVAL
ALL CONSTRUCTION DETAIL AT BUILDING REGULATION STAGE