


# PUFFIN CRP INSTALLATION DETAILS

## COOLER UNIT LOCATION PLAN DETAILS

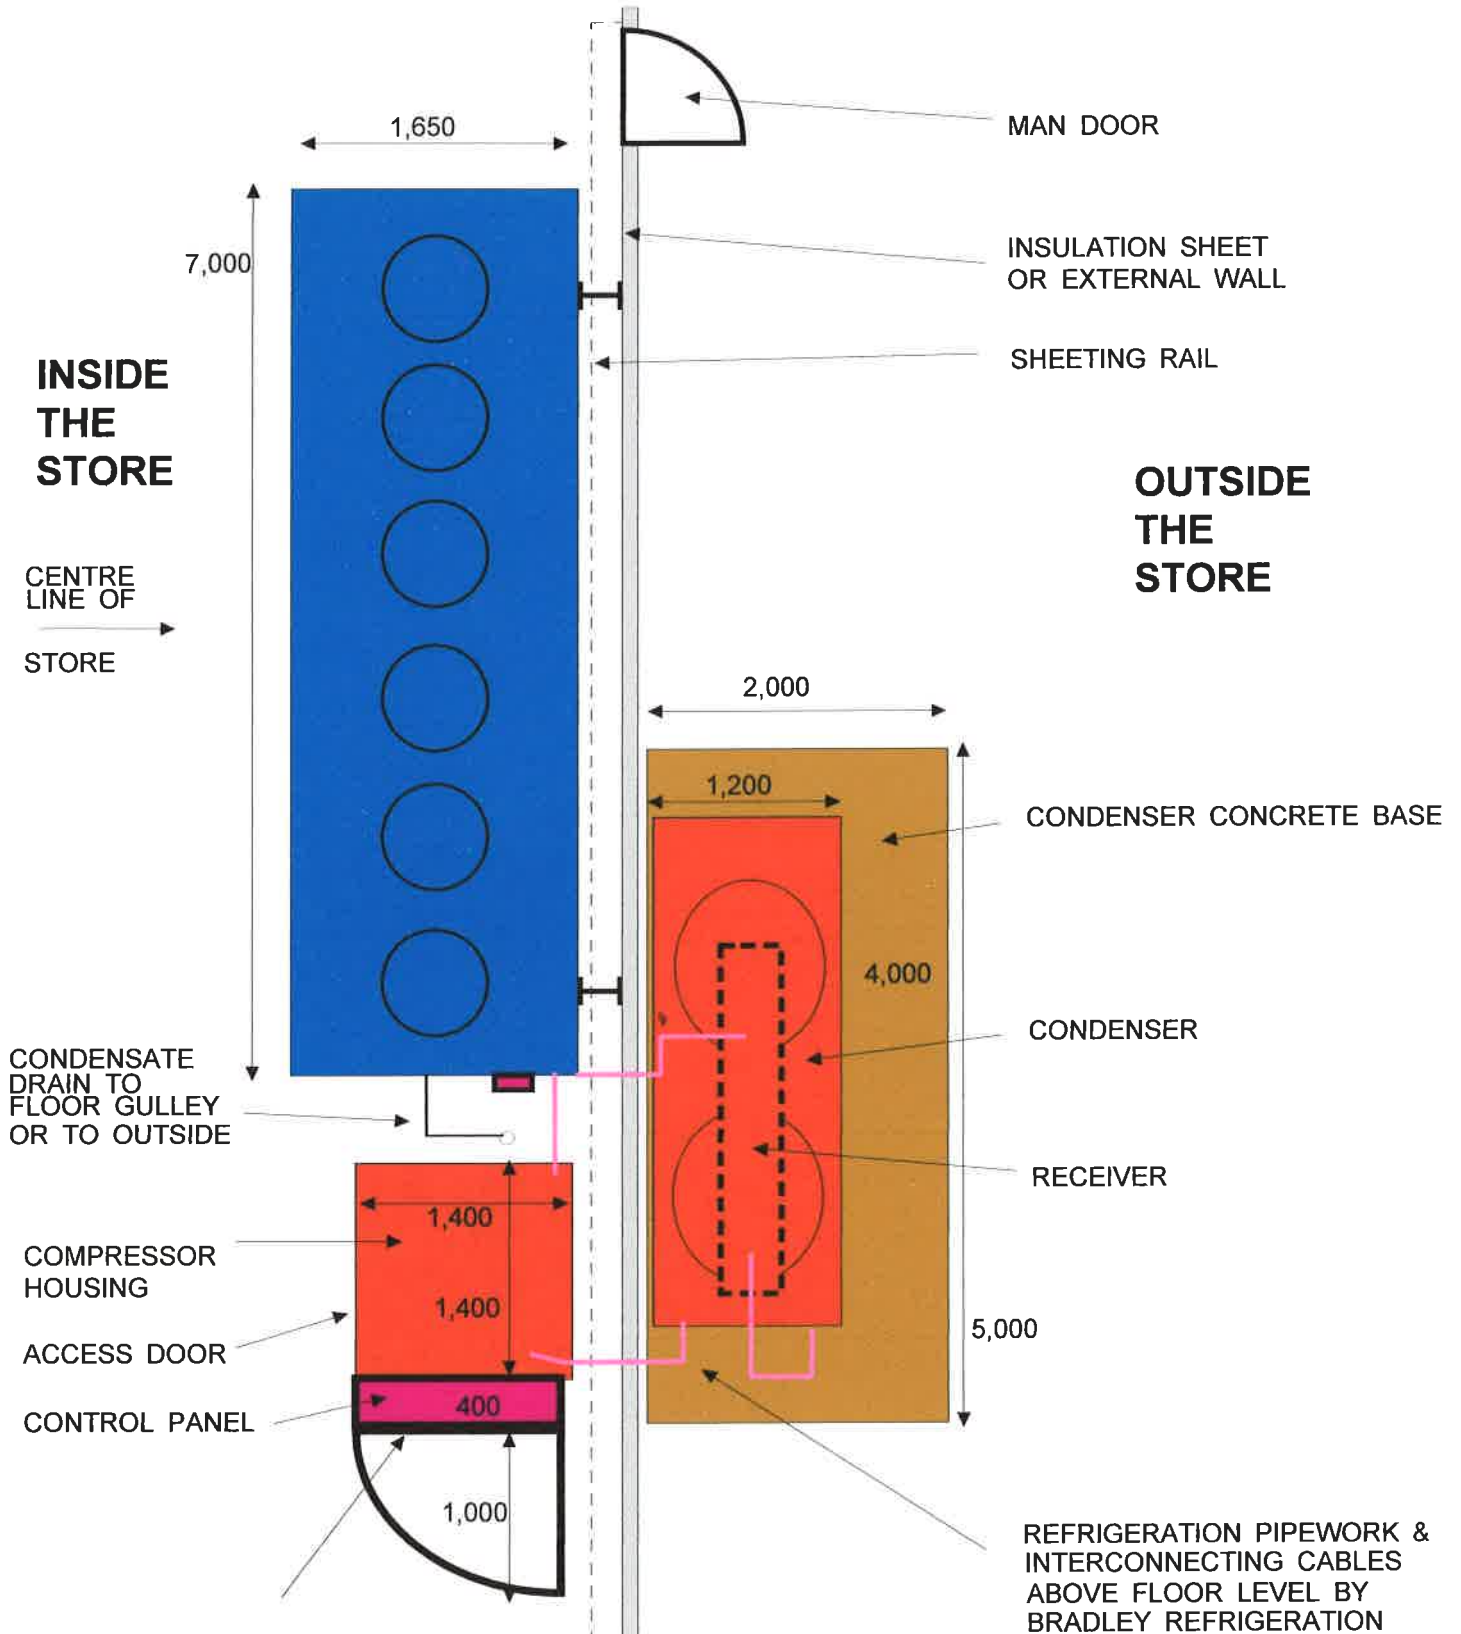

ELECTRICAL MAINS POWER ENTERS THROUGH BOTTOM GLAND PLATE OR SIDE OF PANEL & RISES TO OUR MAINS ISOLATOR IN THE CONTROL PANEL 1000MM ABOVE FFL

<b>BRADLEY REFRIGERATION Ltd</b>	
DRN BY EDEN C CROFT	DATE 14 / 3 / 98
SCALE N.T.S.	REV 27 / 06 / 14