



DO NOT SCALE FROM THIS DRAWING.

Paper size
A1

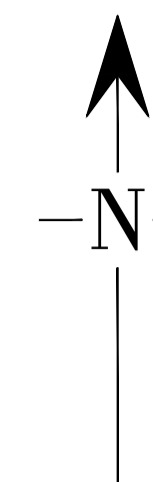

Station	Easting	Northing	Level
1	259904.732	224050.039	56.535
2	259840.923	223896.725	45.398
3	259806.904	223770.340	42.716
4	259776.398	223683.476	41.320
5	259787.645	223586.956	42.028
6	259787.164	223597.351	42.092

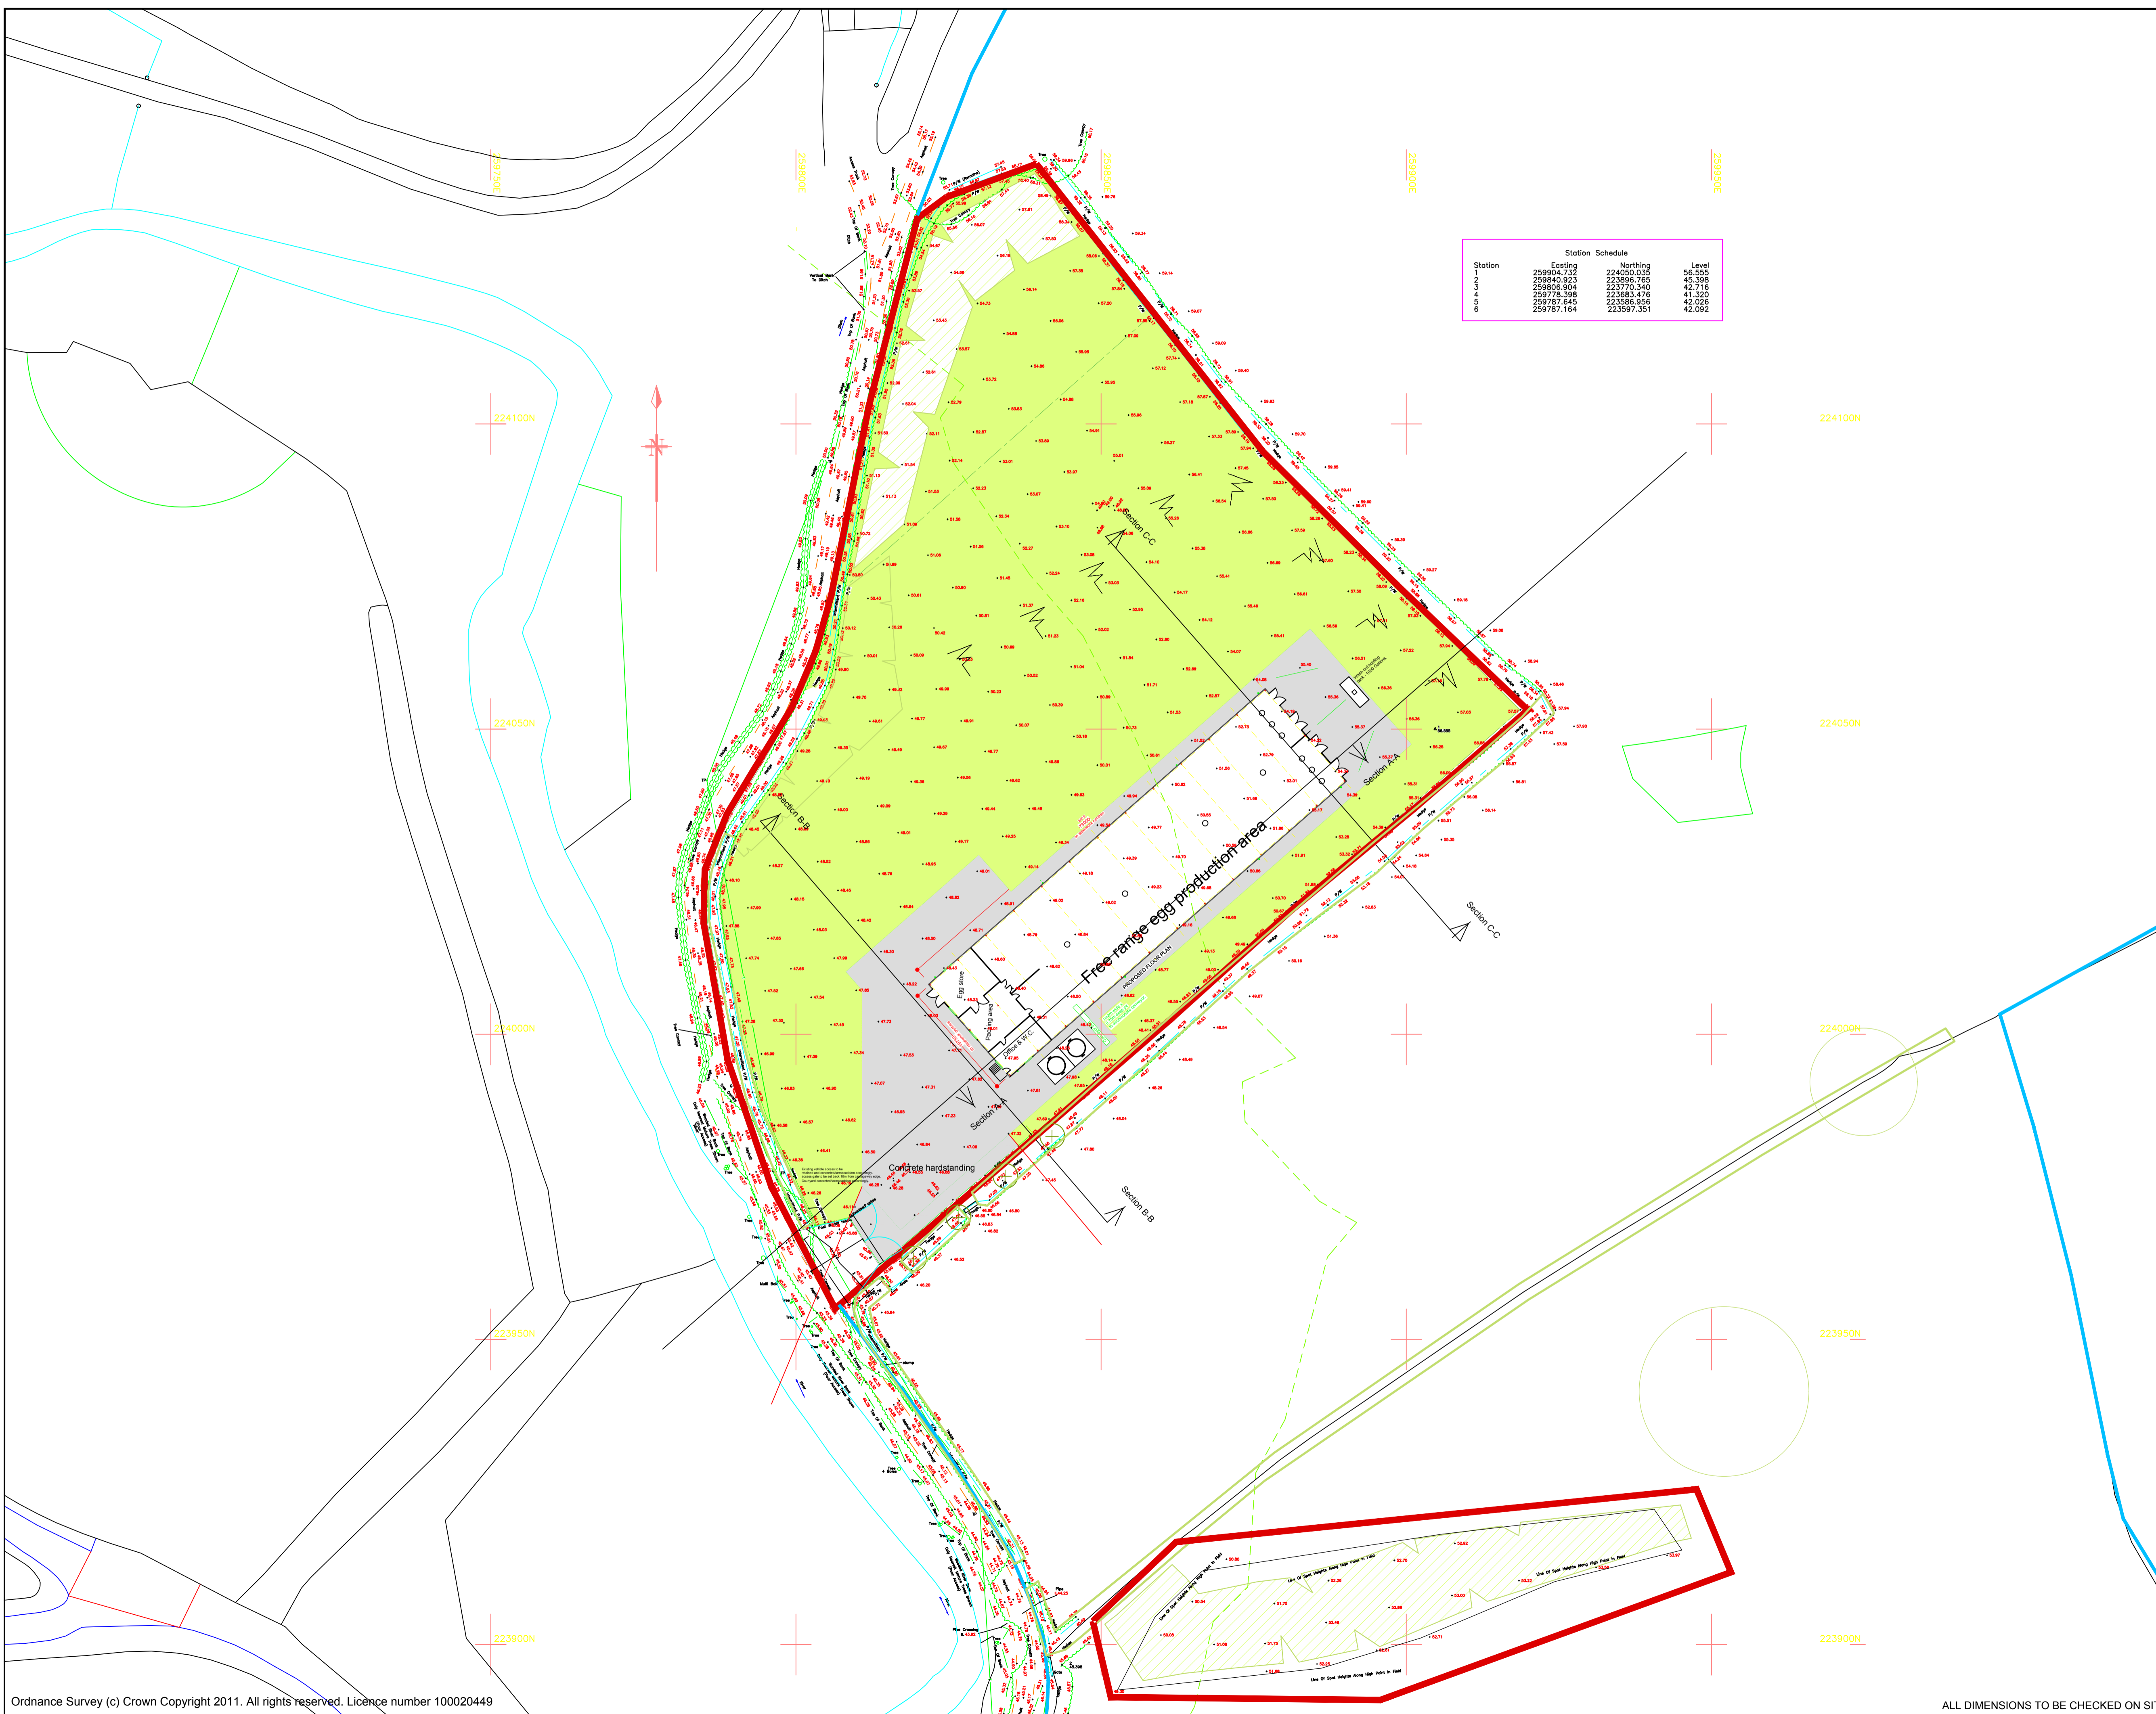

D	Gable Width	10.11.17
C	Reduced hardstanding	7.6.16
B	Add section	31.7.14
A	Planning	28.7.14
REV	DESCRIPTION	DATE

DR Design
 Architectural Services
 Davies Richards Design Ltd.
 Llandeilo - 01558 823351
 Mumbles - 01792 347692
 E-MAIL - info@daviesrichardsdesign.com
 WEB - www.daviesrichardsdesign.com

CLIENT :
Mr T Davies

JOB TITLE :
Proposed free range poultry unit at land to North of Glanmyddyfi Pentrefelin Llandeilo Carmarthenshire

DRAWING TITLE :
Site layout plan

Original paper size - A1
 SCALE : **1/500**

DRAWN BY : **CJW** DATE : **March 2014**

PLAN No	REVISION
CW415/02	D