

30003  
 1:100  
 15.08.2024


CONVERTED COLD STORE

EXISTING PRODUCTION FACILITY

EXISTING PRODUCTION FACILITY


EXISTING PRODUCTION FACILITY

LEVEL + 44.200

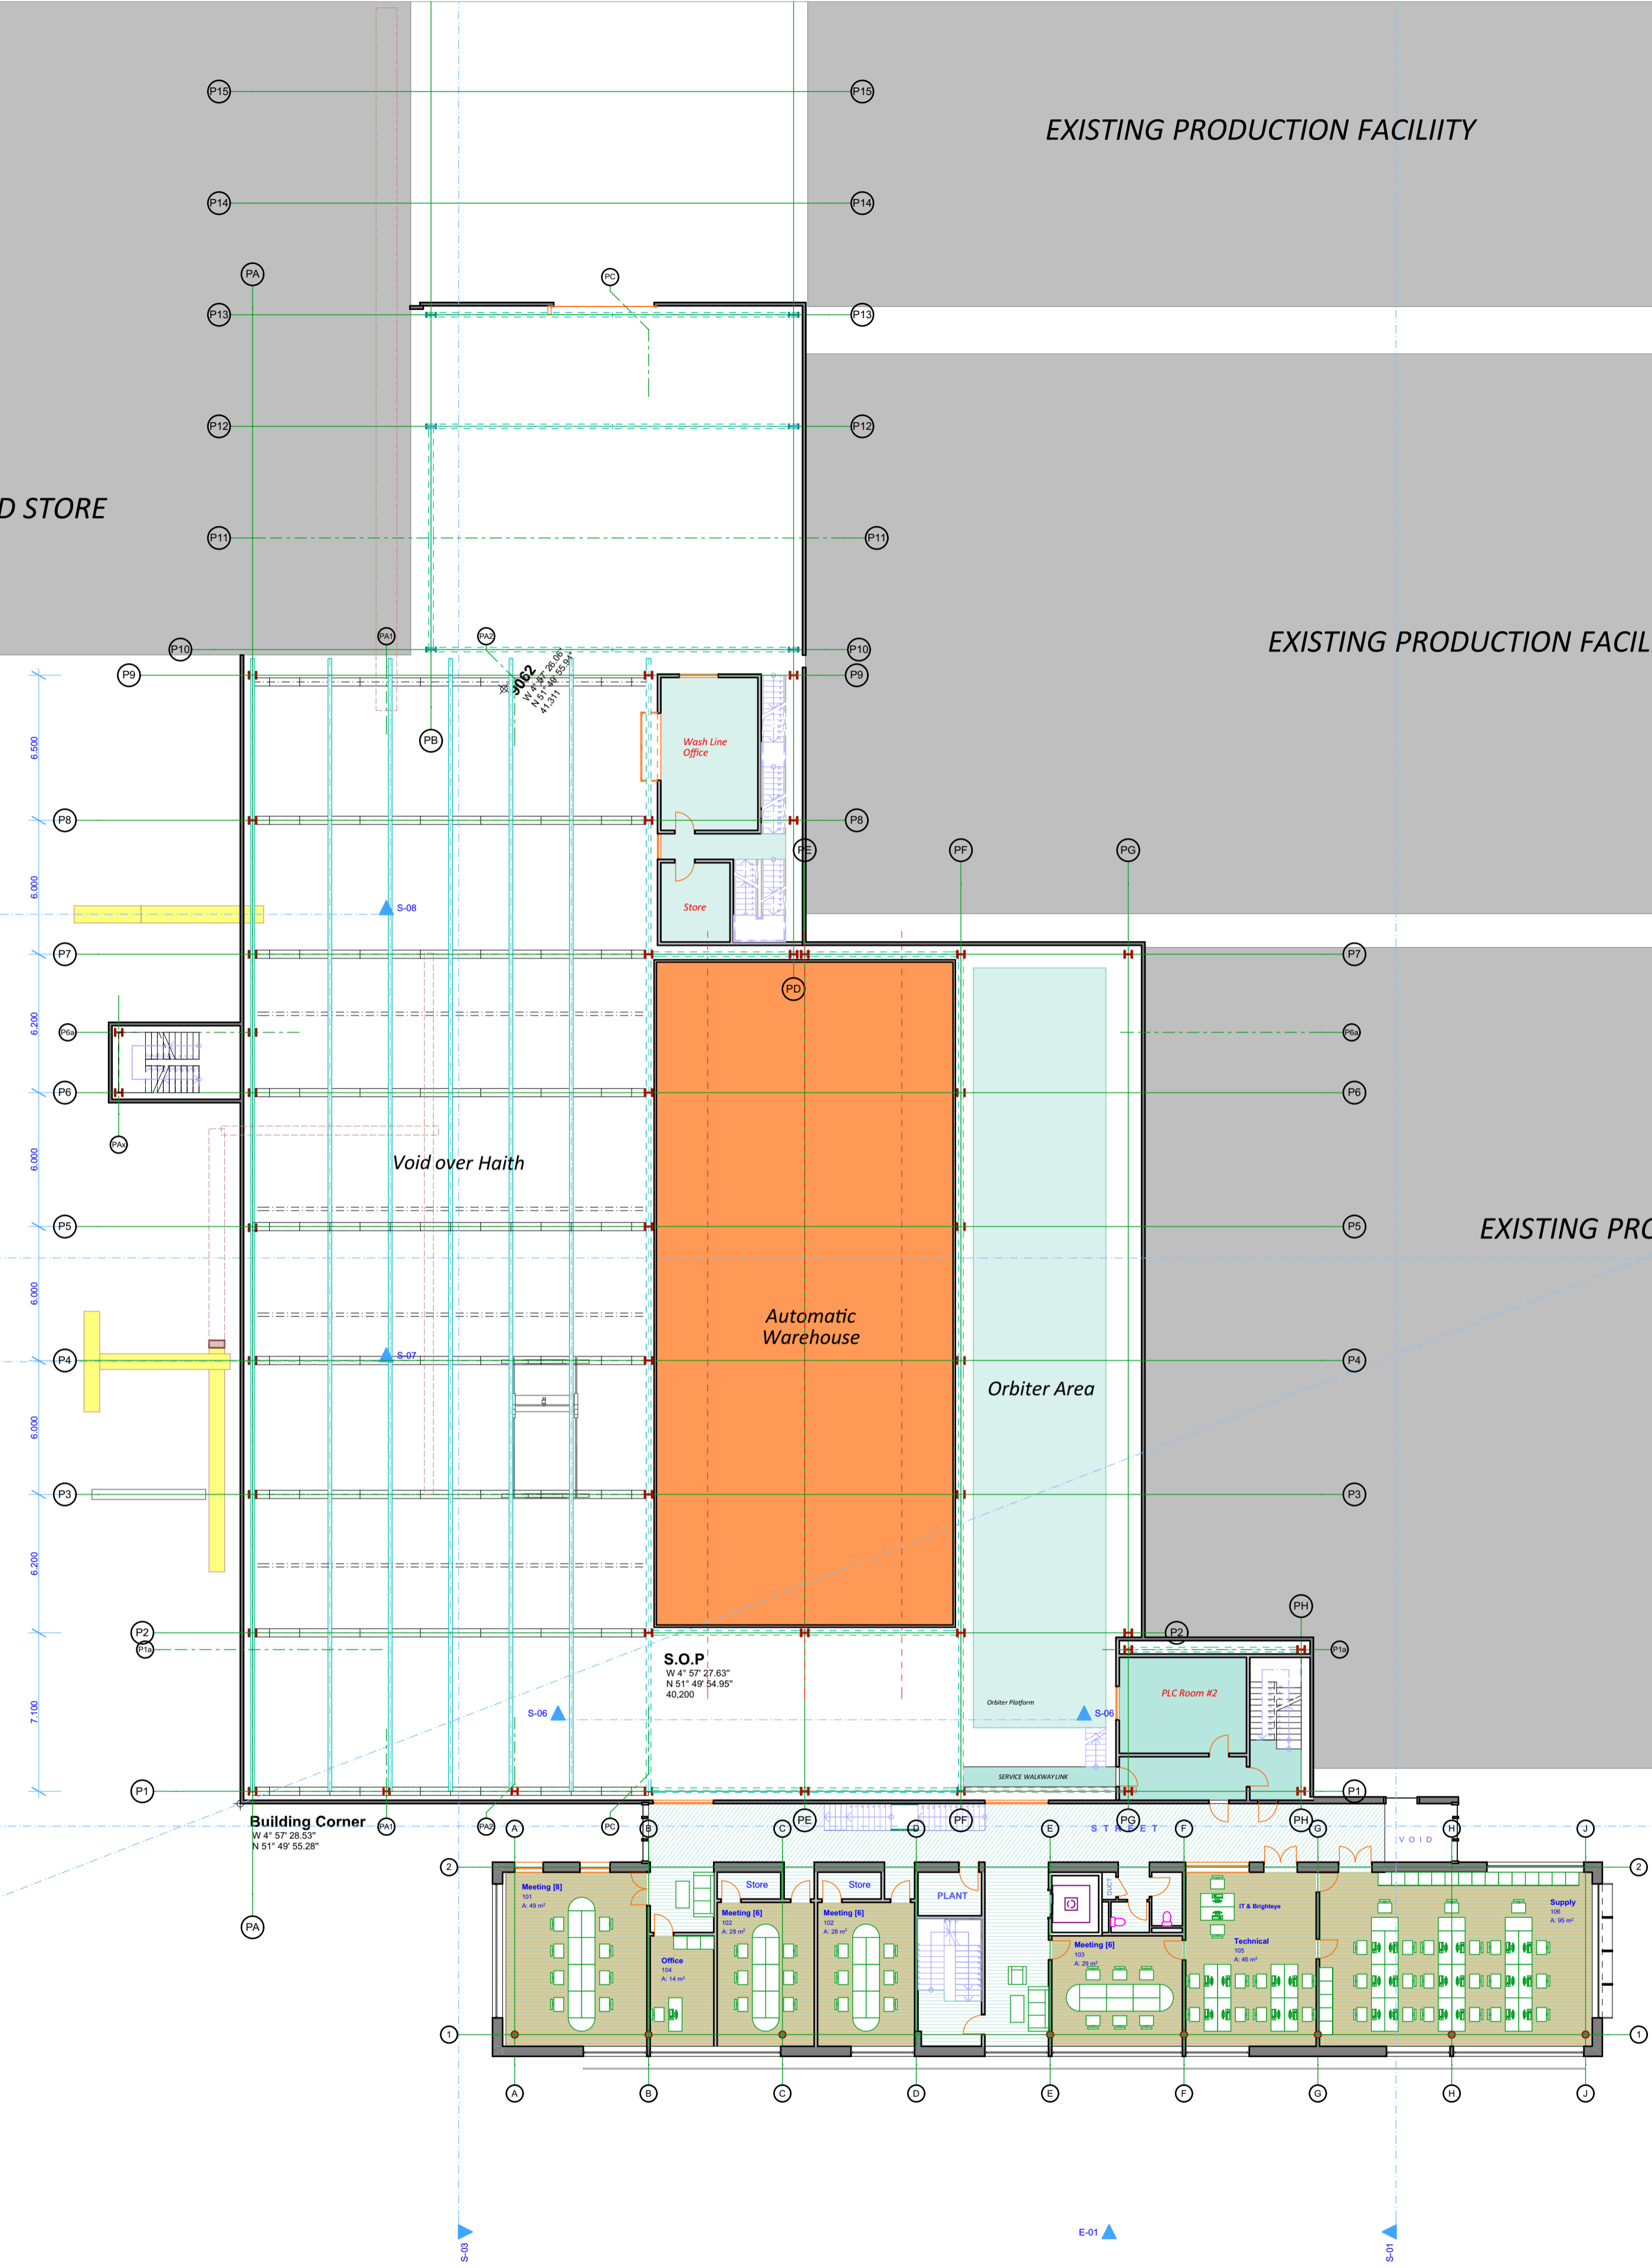

This drawing must not be scaled.  
 Figured dimensions and levels to be used  
 Any inaccuracies must be notified to the architect.  
 THIS DRAWING IS COPYRIGHT  
 Registered office: Powell Dobson Ltd, Suite 1F,  
 Building One, Eastern Business Park, Wern Fawr  
 Lane, Old St Mellons, Cardiff, CF3 5EA registered in  
 England & Wales No: 3873802

No.	Date	Description	By	Ap

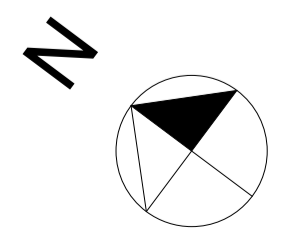

A1

**powelldobson**  
 ARCHITECTS  
 Powell Dobson Swansea  
 No. 2, J Shed, Kings Road, Swansea SA1 8PL  
 t: +44 (0)33 33 201 001  
 w: www.powelldobson.com

CLIENT: **Puffin Produce Ltd**  
 PROJECT: **Puffin High Bay**  
 DRAWING: **First Floor**

DATE:	DRAWN:
SCALE: <b>1:200</b>	APPROVED:
DRAWING NUMBER: <b>17055 (P)104</b>	REV: