



30003
 1:100
 15.12.2016
 15.12.2016

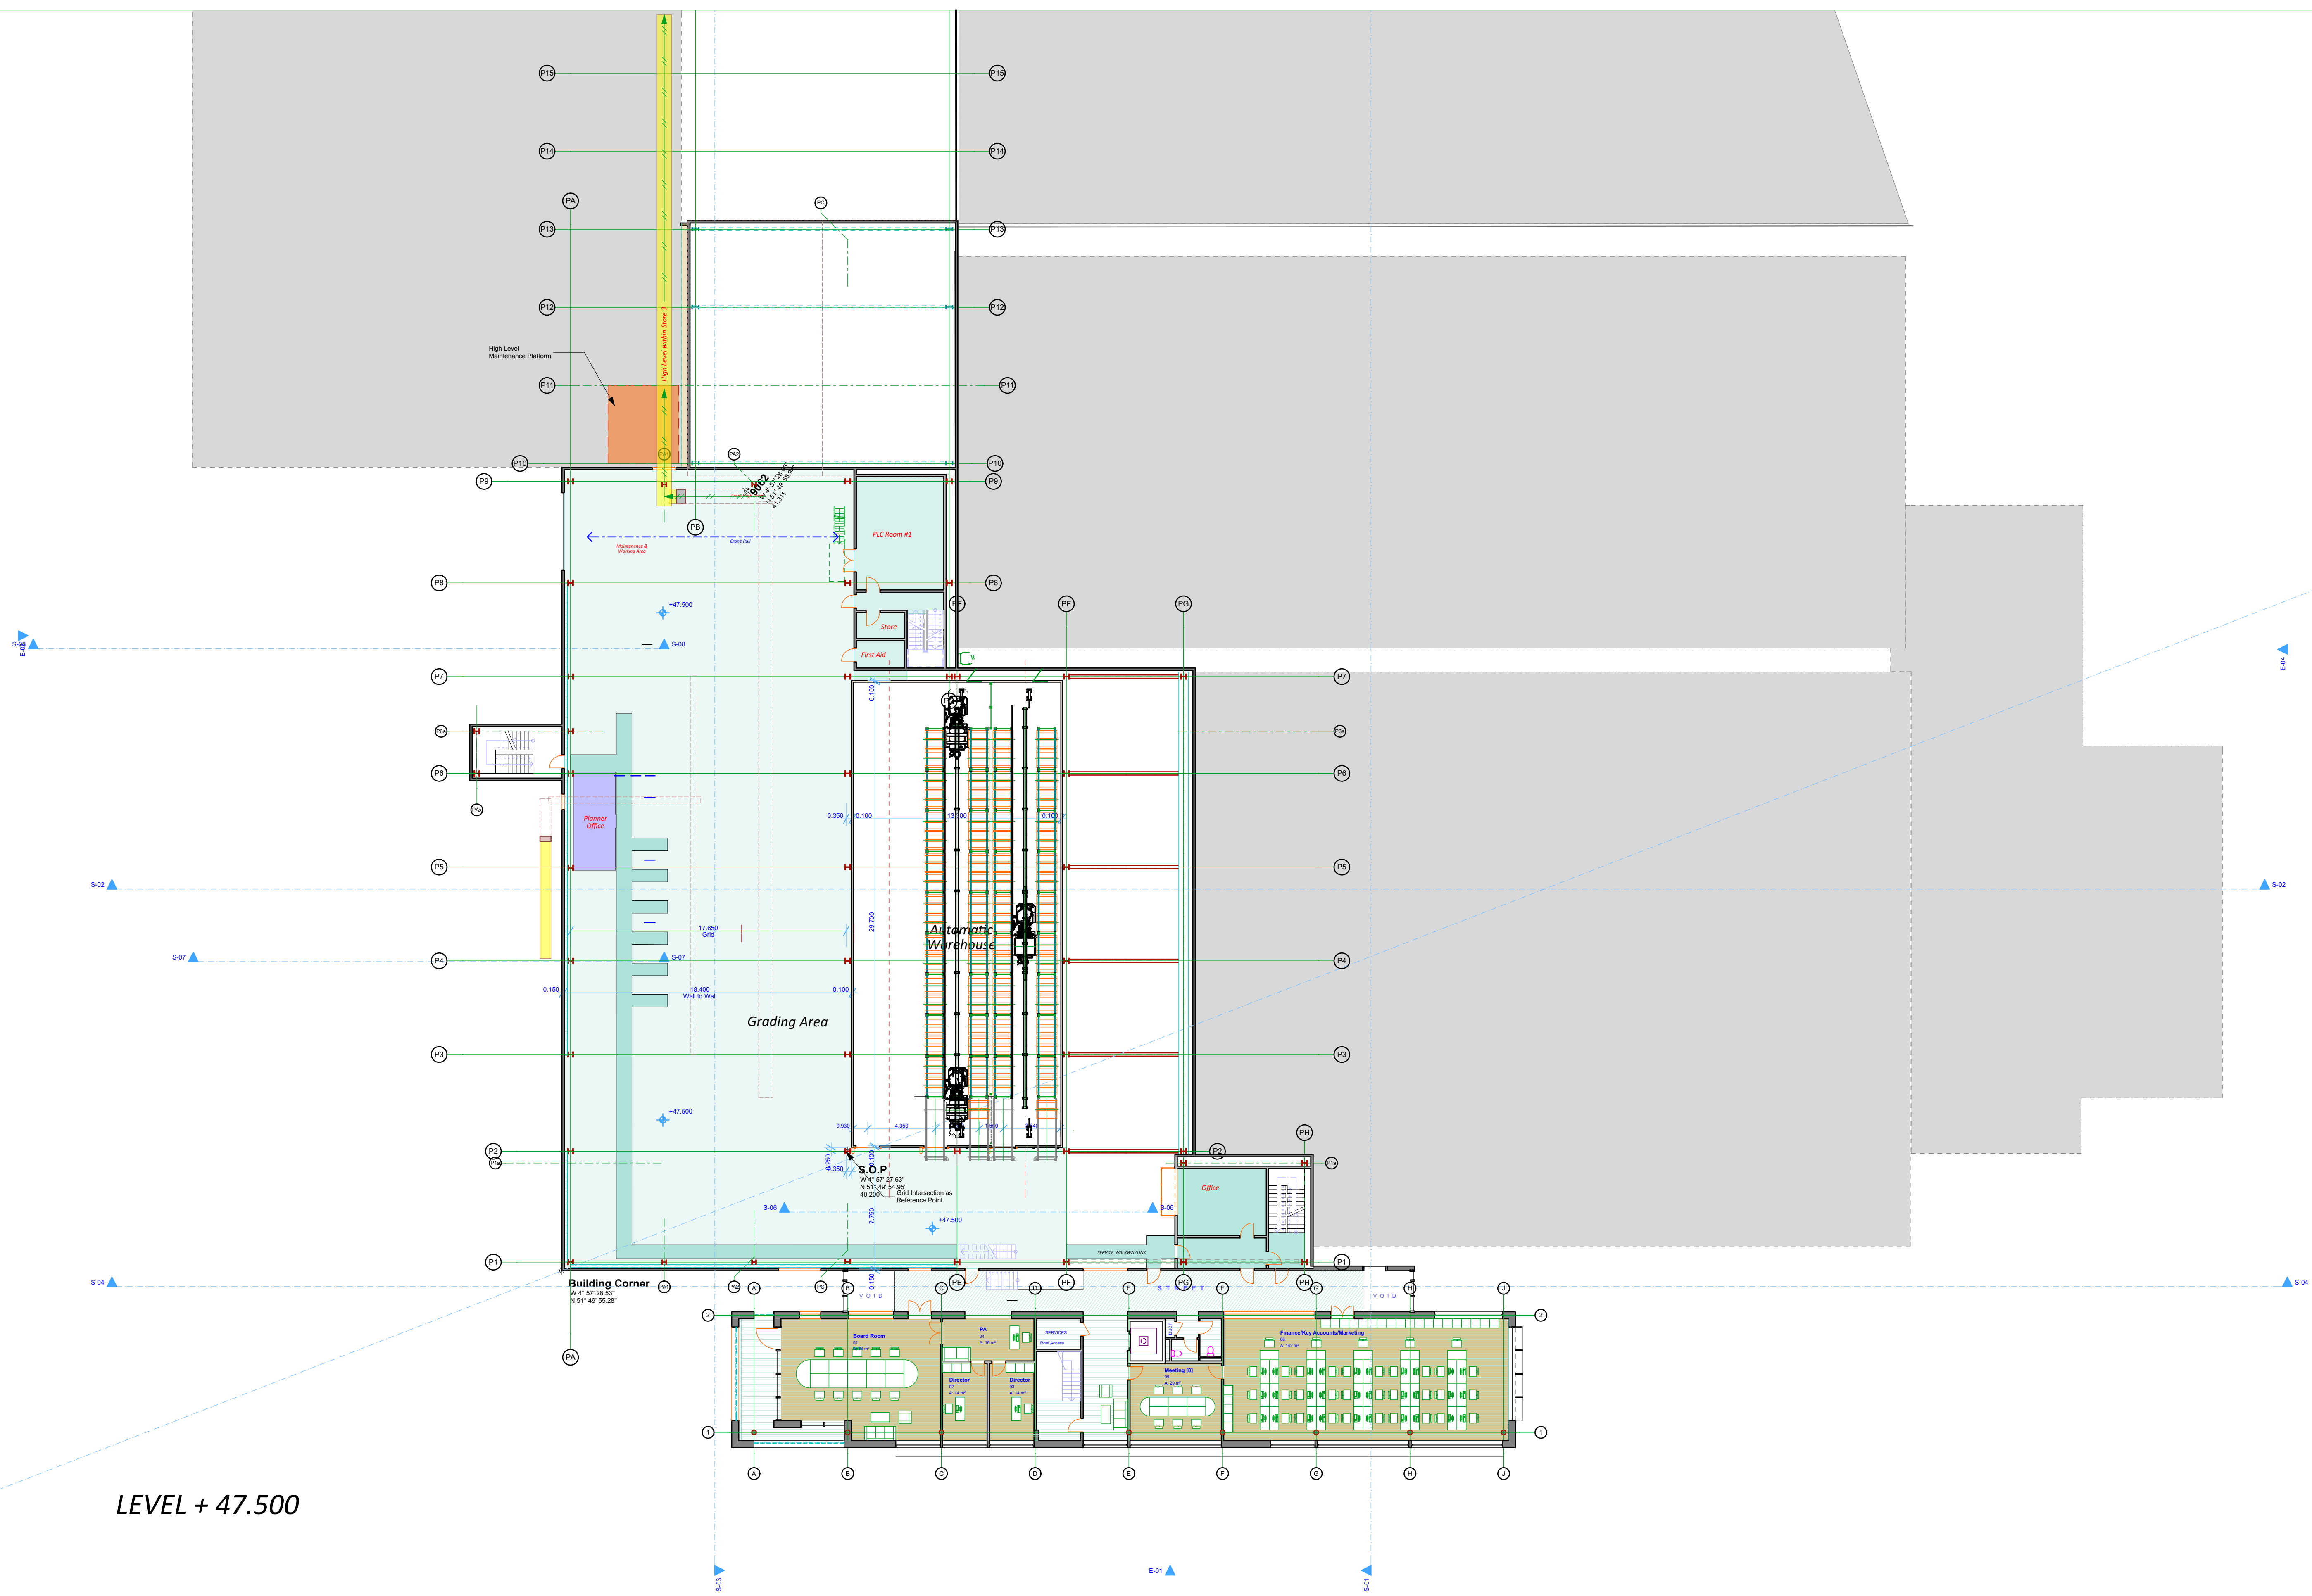

LEVEL + 47.500

This drawing must not be scaled.
 Figured dimensions and levels to be used
 Any inaccuracies must be notified to the architect.
 THIS DRAWING IS COPYRIGHT
 Registered office: Powell Dobson Ltd, Suite 1F,
 Building One, Eastern Business Park, Wern Fawr
 Lane, Old St Mellons, Cardiff, CF3 5EA registered in
 England & Wales No: 3873802

No.	Date	Description	By	Ap

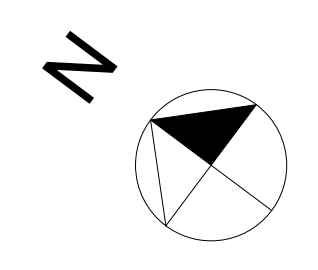

A1

powelldobson
 ARCHITECTS
 Powell Dobson Swansea
 No. 2, J Shed, Kings Road, Swansea SA1 8PL
 t: +44 (0)33 33 201 001
 w: www.powelldobson.com

CLIENT: **Puffin Produce Ltd**
 PROJECT: **Puffin High Bay**
 DRAWING: **Lower Mezzanine**

DATE:	DRAWN:
SCALE: 1:200	APPROVED:
DRAWING NUMBER: 17055 (P)105	REV: