
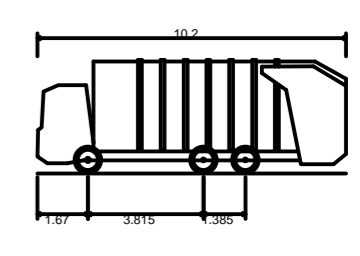
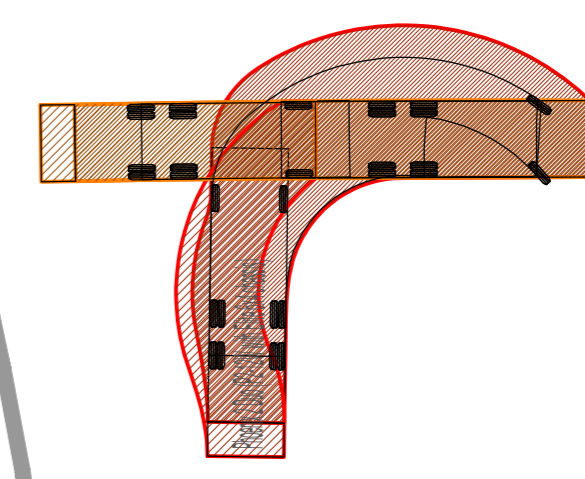


NOTES

GENERAL

1. ALL DIMENSIONS ARE IN MILLIMETRES UNLESS NOTED OTHERWISE.
2. ALL LEVELS ARE IN METRES UNLESS NOTED OTHERWISE.
3. DO NOT SCALE FROM THIS DRAWING. USE FIGURED DIMENSIONS ONLY.
4. ANY DISCREPANCIES TO BE REPORTED IMMEDIATELY TO THE ENGINEER.
5. THIS DRAWING TO BE READ IN CONJUNCTION WITH ALL RELEVANT ARCHITECTS, SUBCONTRACTORS AND SPECIALISTS DRAWINGS AND SPECIFICATIONS.
6. THIS DRAWING IS COPYRIGHT © PROPERTY OF SHEAR DESIGN LIMITED.

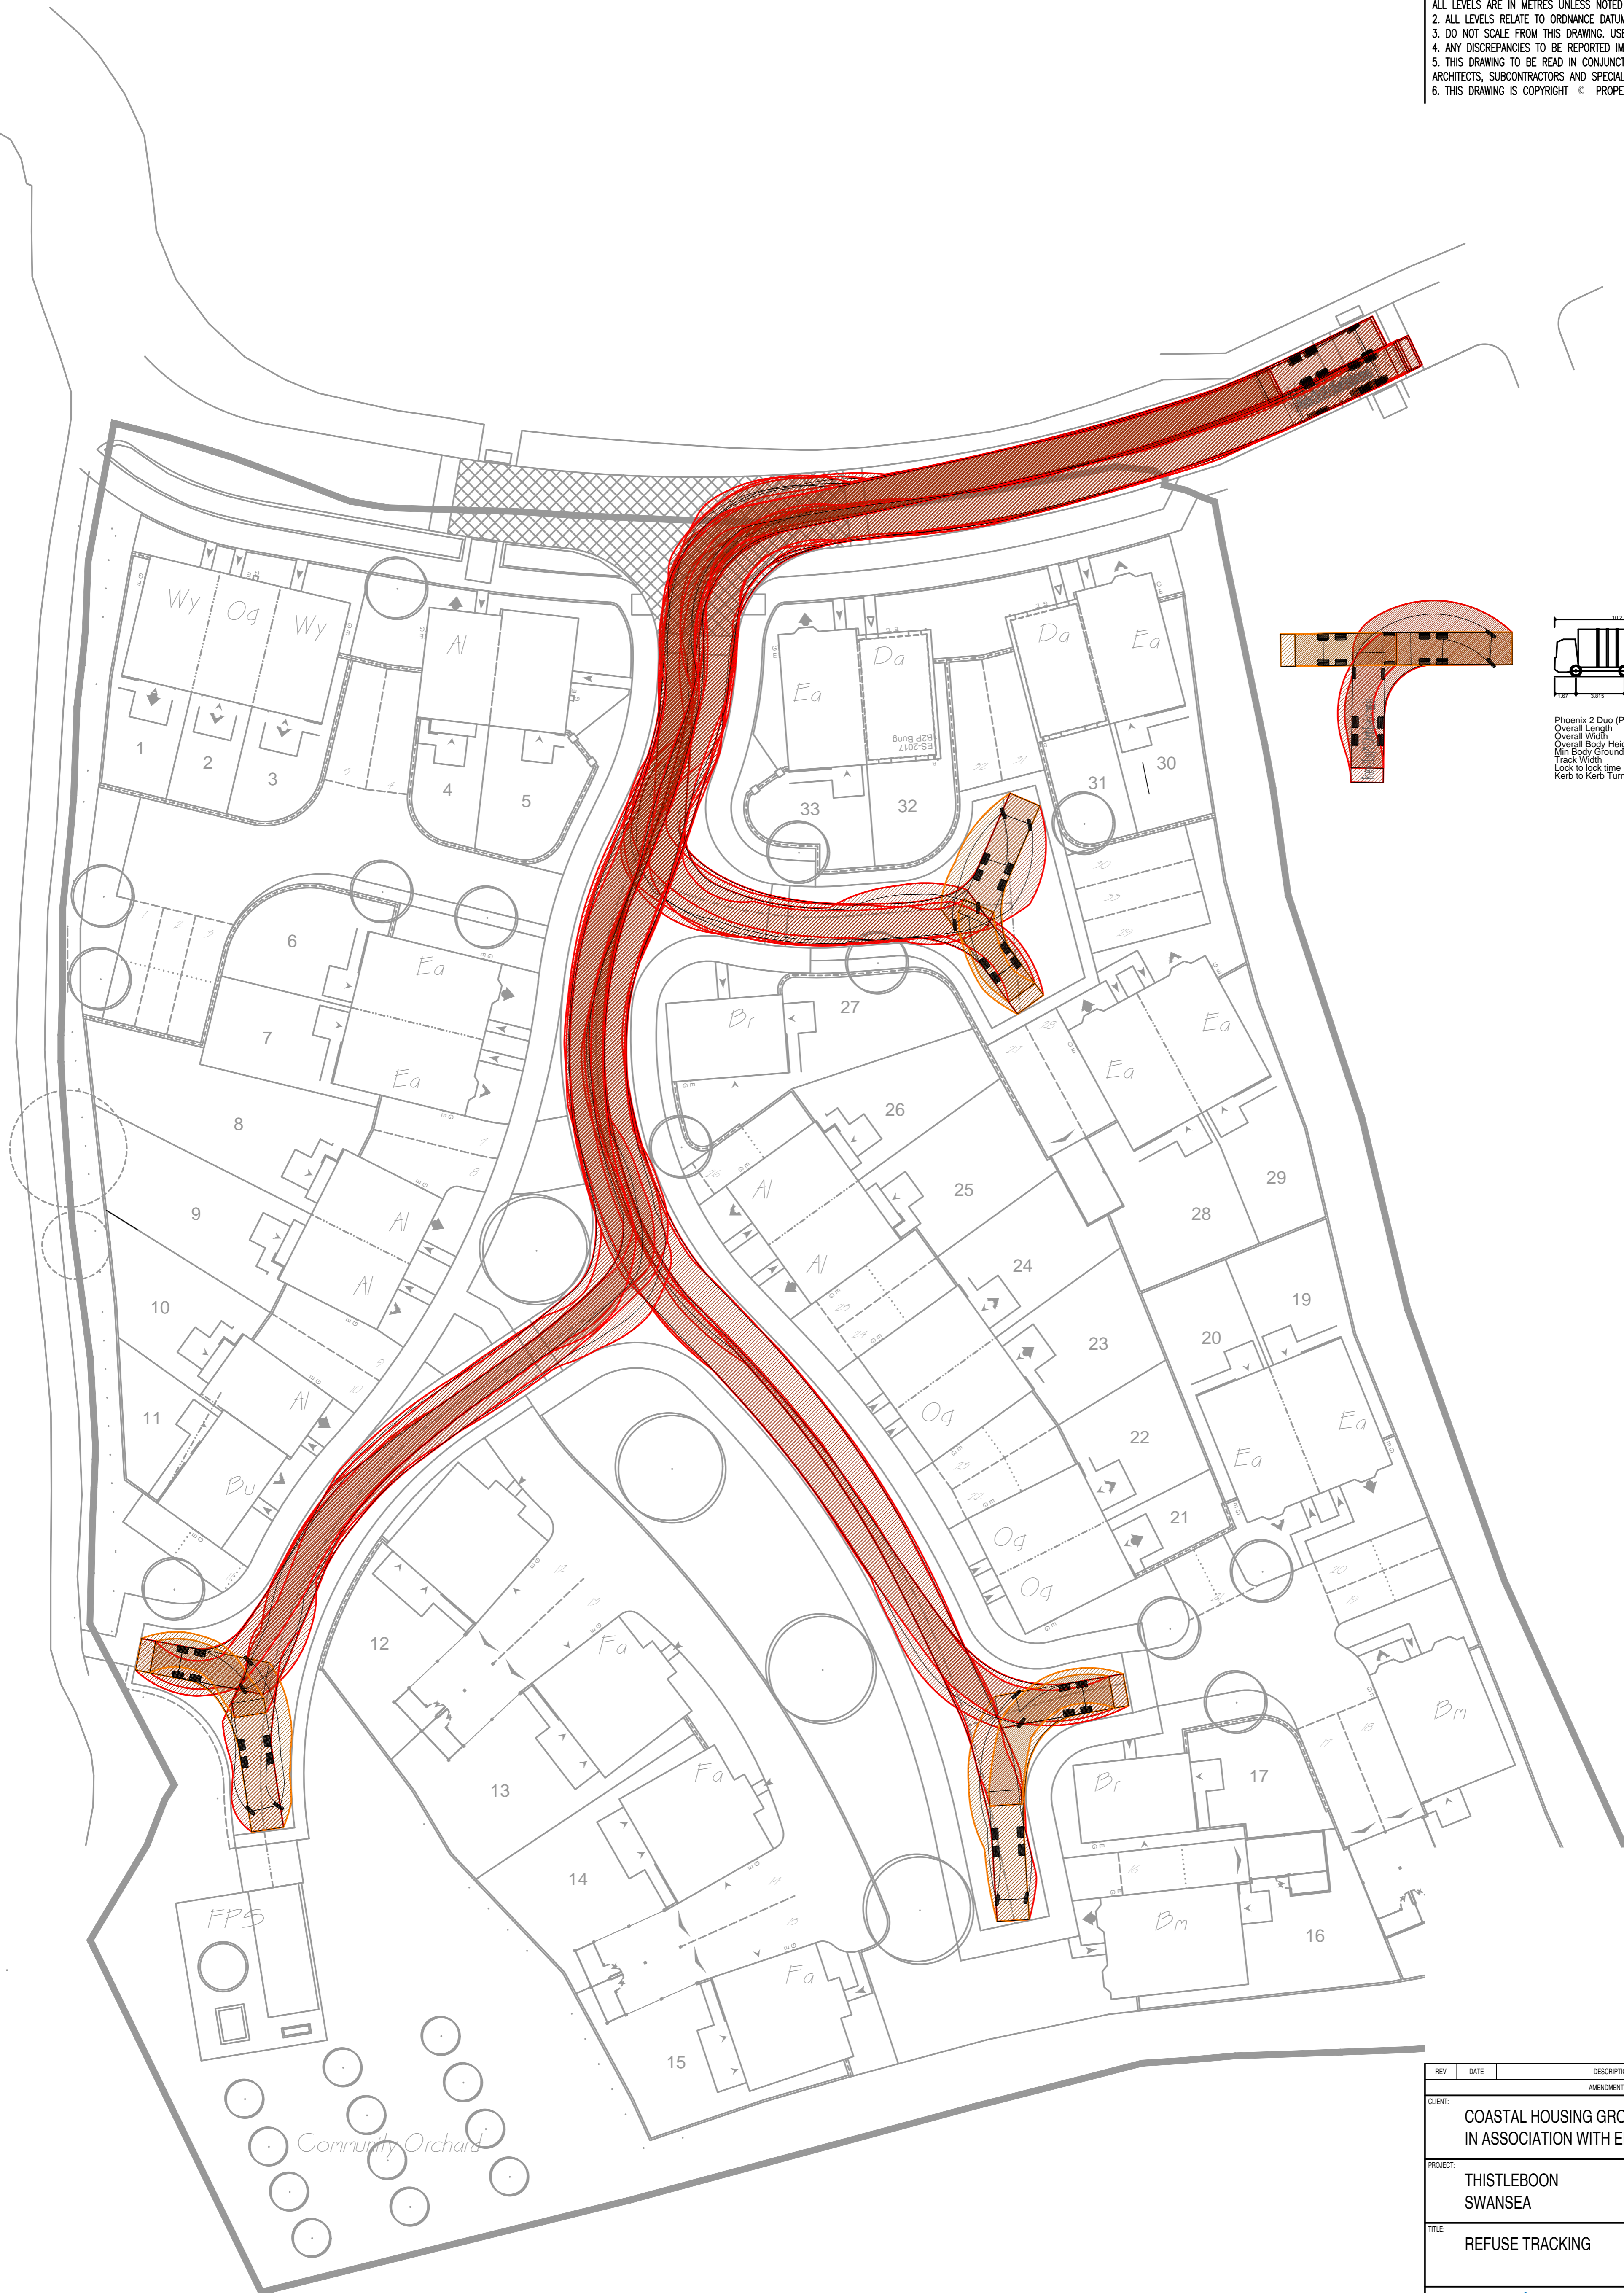


Phoenix 2 Duo (P2-12W with Elite 6x4 chassis)	10.200m
Overall Length	2.539m
Overall Width	3.751m
Overall Body Height	0.964m
Min Body Ground Clearance	2.500m
Track Width	4.005
Lock to lock time	7.800m

REV	DATE	DESCRIPTION	BY	CHK
AMENDMENTS				

CLIENT: COASTAL HOUSING GROUP
IN ASSOCIATION WITH EDENSTONE HOMES

PROJECT: THISTLEBOON
SWANSEA

TITLE: REFUSE TRACKING

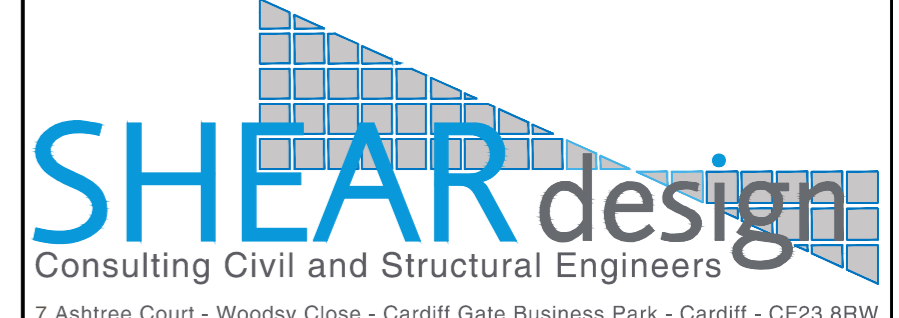

7 Ashtree Court - Woody Close - Cardiff Gate Business Park - Cardiff - CF23 8RW
Tel: 029 2054 7000 - Fax: 029 2054 7001 - www.shear-design.com - enquiries@shear-design.com

DRAWN: AA	CHECKED: SH	DATE: OCT 2018	SCALE: 1:250 @ A1
-----------	-------------	----------------	-------------------

STATUS KEY: I = INFORMATION P = PRELIMINARY A = APPROVAL CO = CONTRACT
T = TENDER C = CONSTRUCTION AB = AS-BUILT

STATUS: P	DRAWING NUMBER: 18051-SK200	REVISION: -
-----------	-----------------------------	-------------