

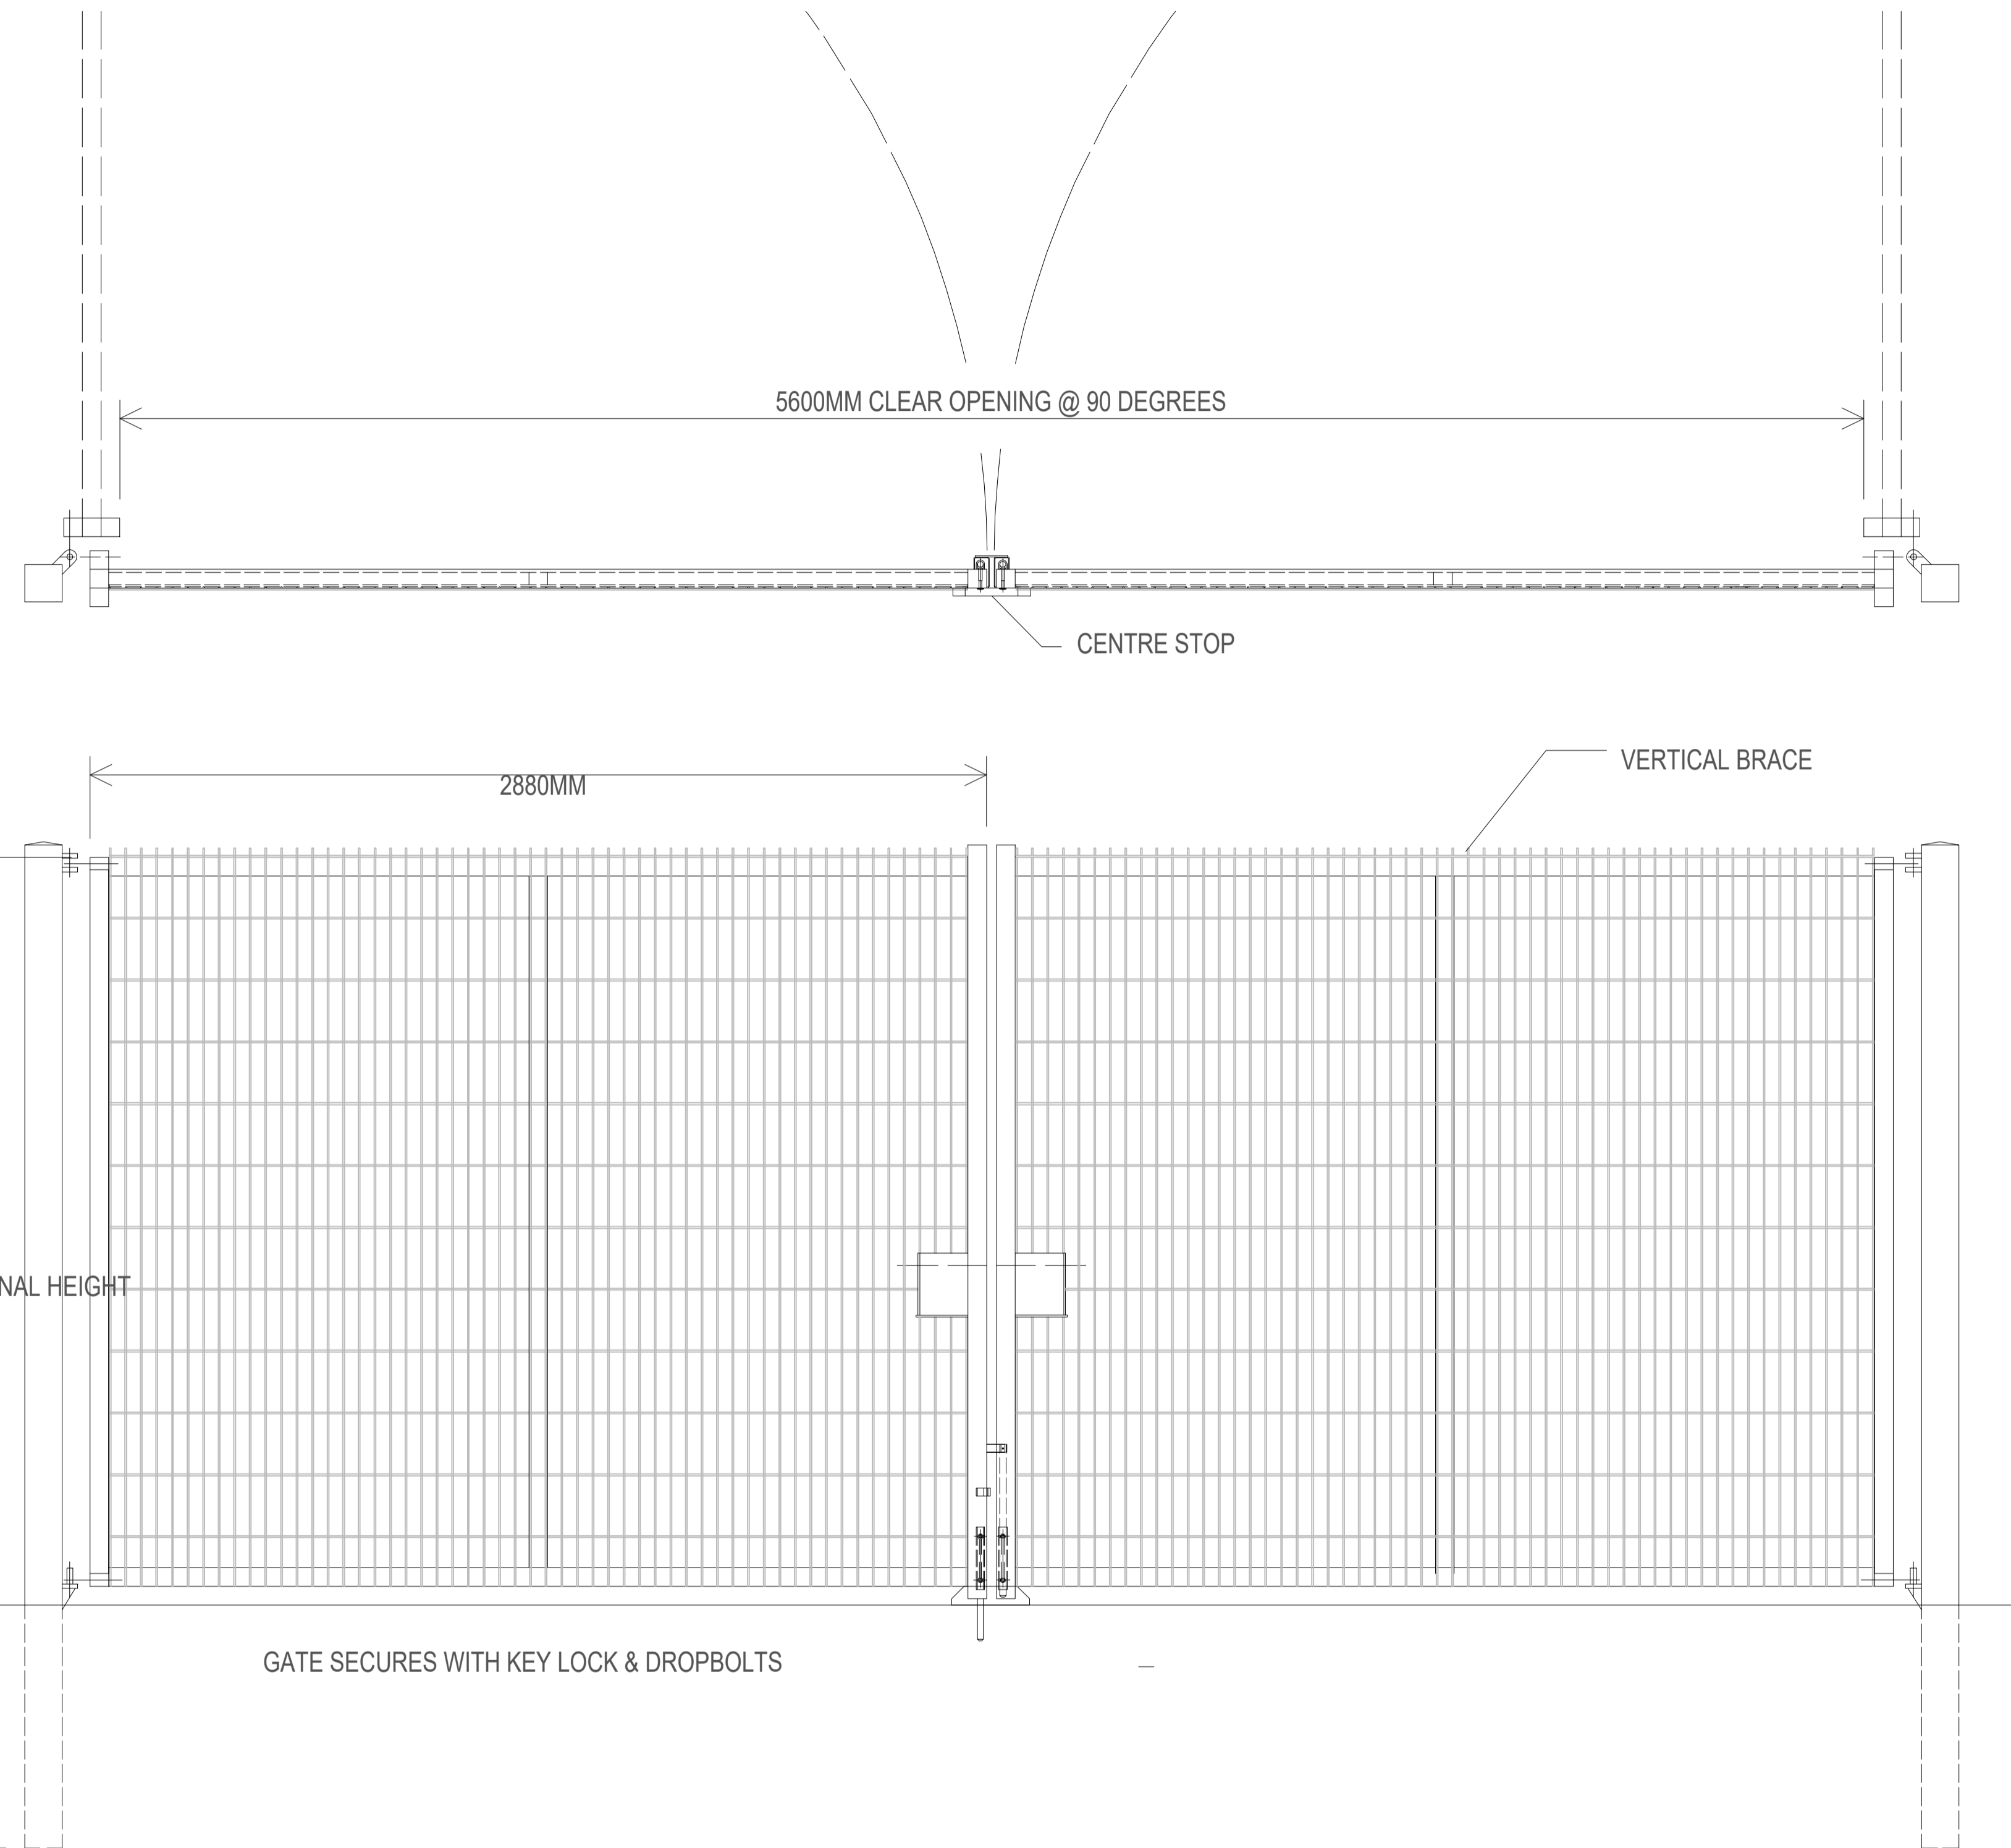




"GALVANISED AND MARINE POWDER COATED WELD MESH GATES WITH METAL POSTS"
 (JACKSONS EUROGUARD PLATFORM DOUBLE GATES OR SIMILAR)

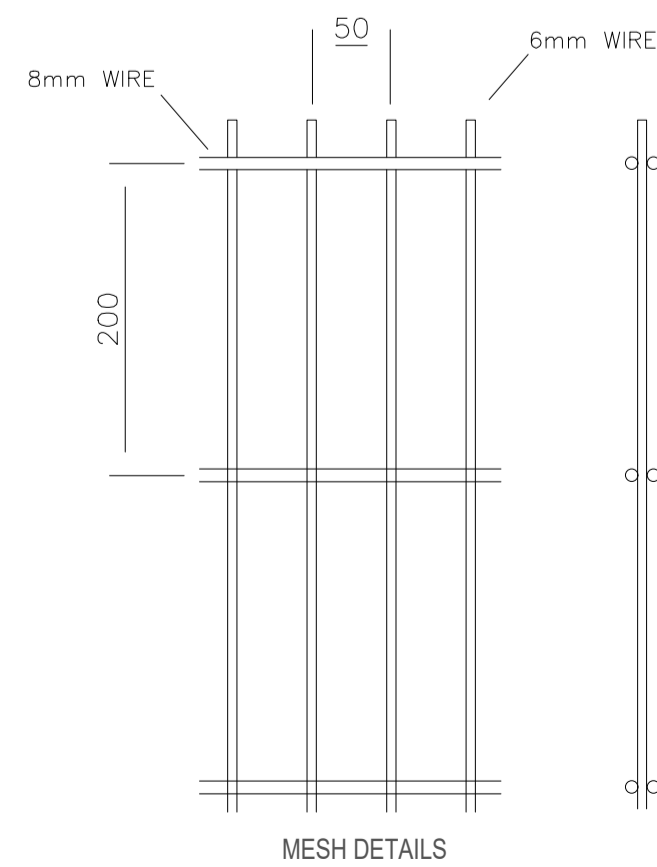

FENCE POSTS 100X 100 MM RHS
 RAILS : 60 X 40 X 2 MM RHS
 STILES : 60 X 40 X 2 MM RHS
 BRACE : 60 X 40 X 2 MM RHS
 GALVANISED & MARINE POWDER
 COATED, GREEN COLOUR

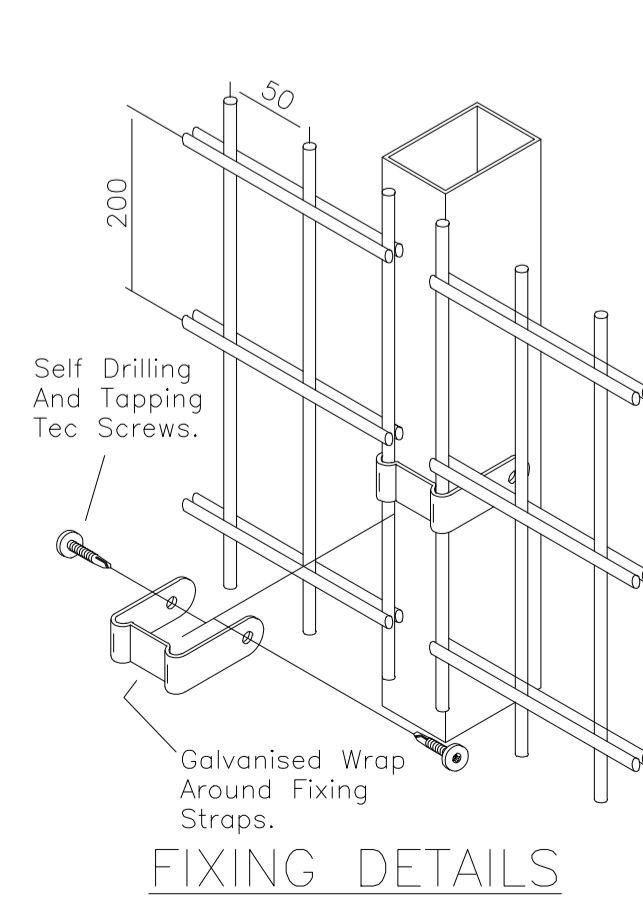

"GALVANISED WELD MESH FENCING WITH METAL POSTS"
 (JACKSON'S EUROGUARD PLATFORM HEAVY DUTY FENCING OR SIMILAR)

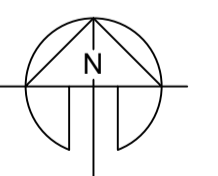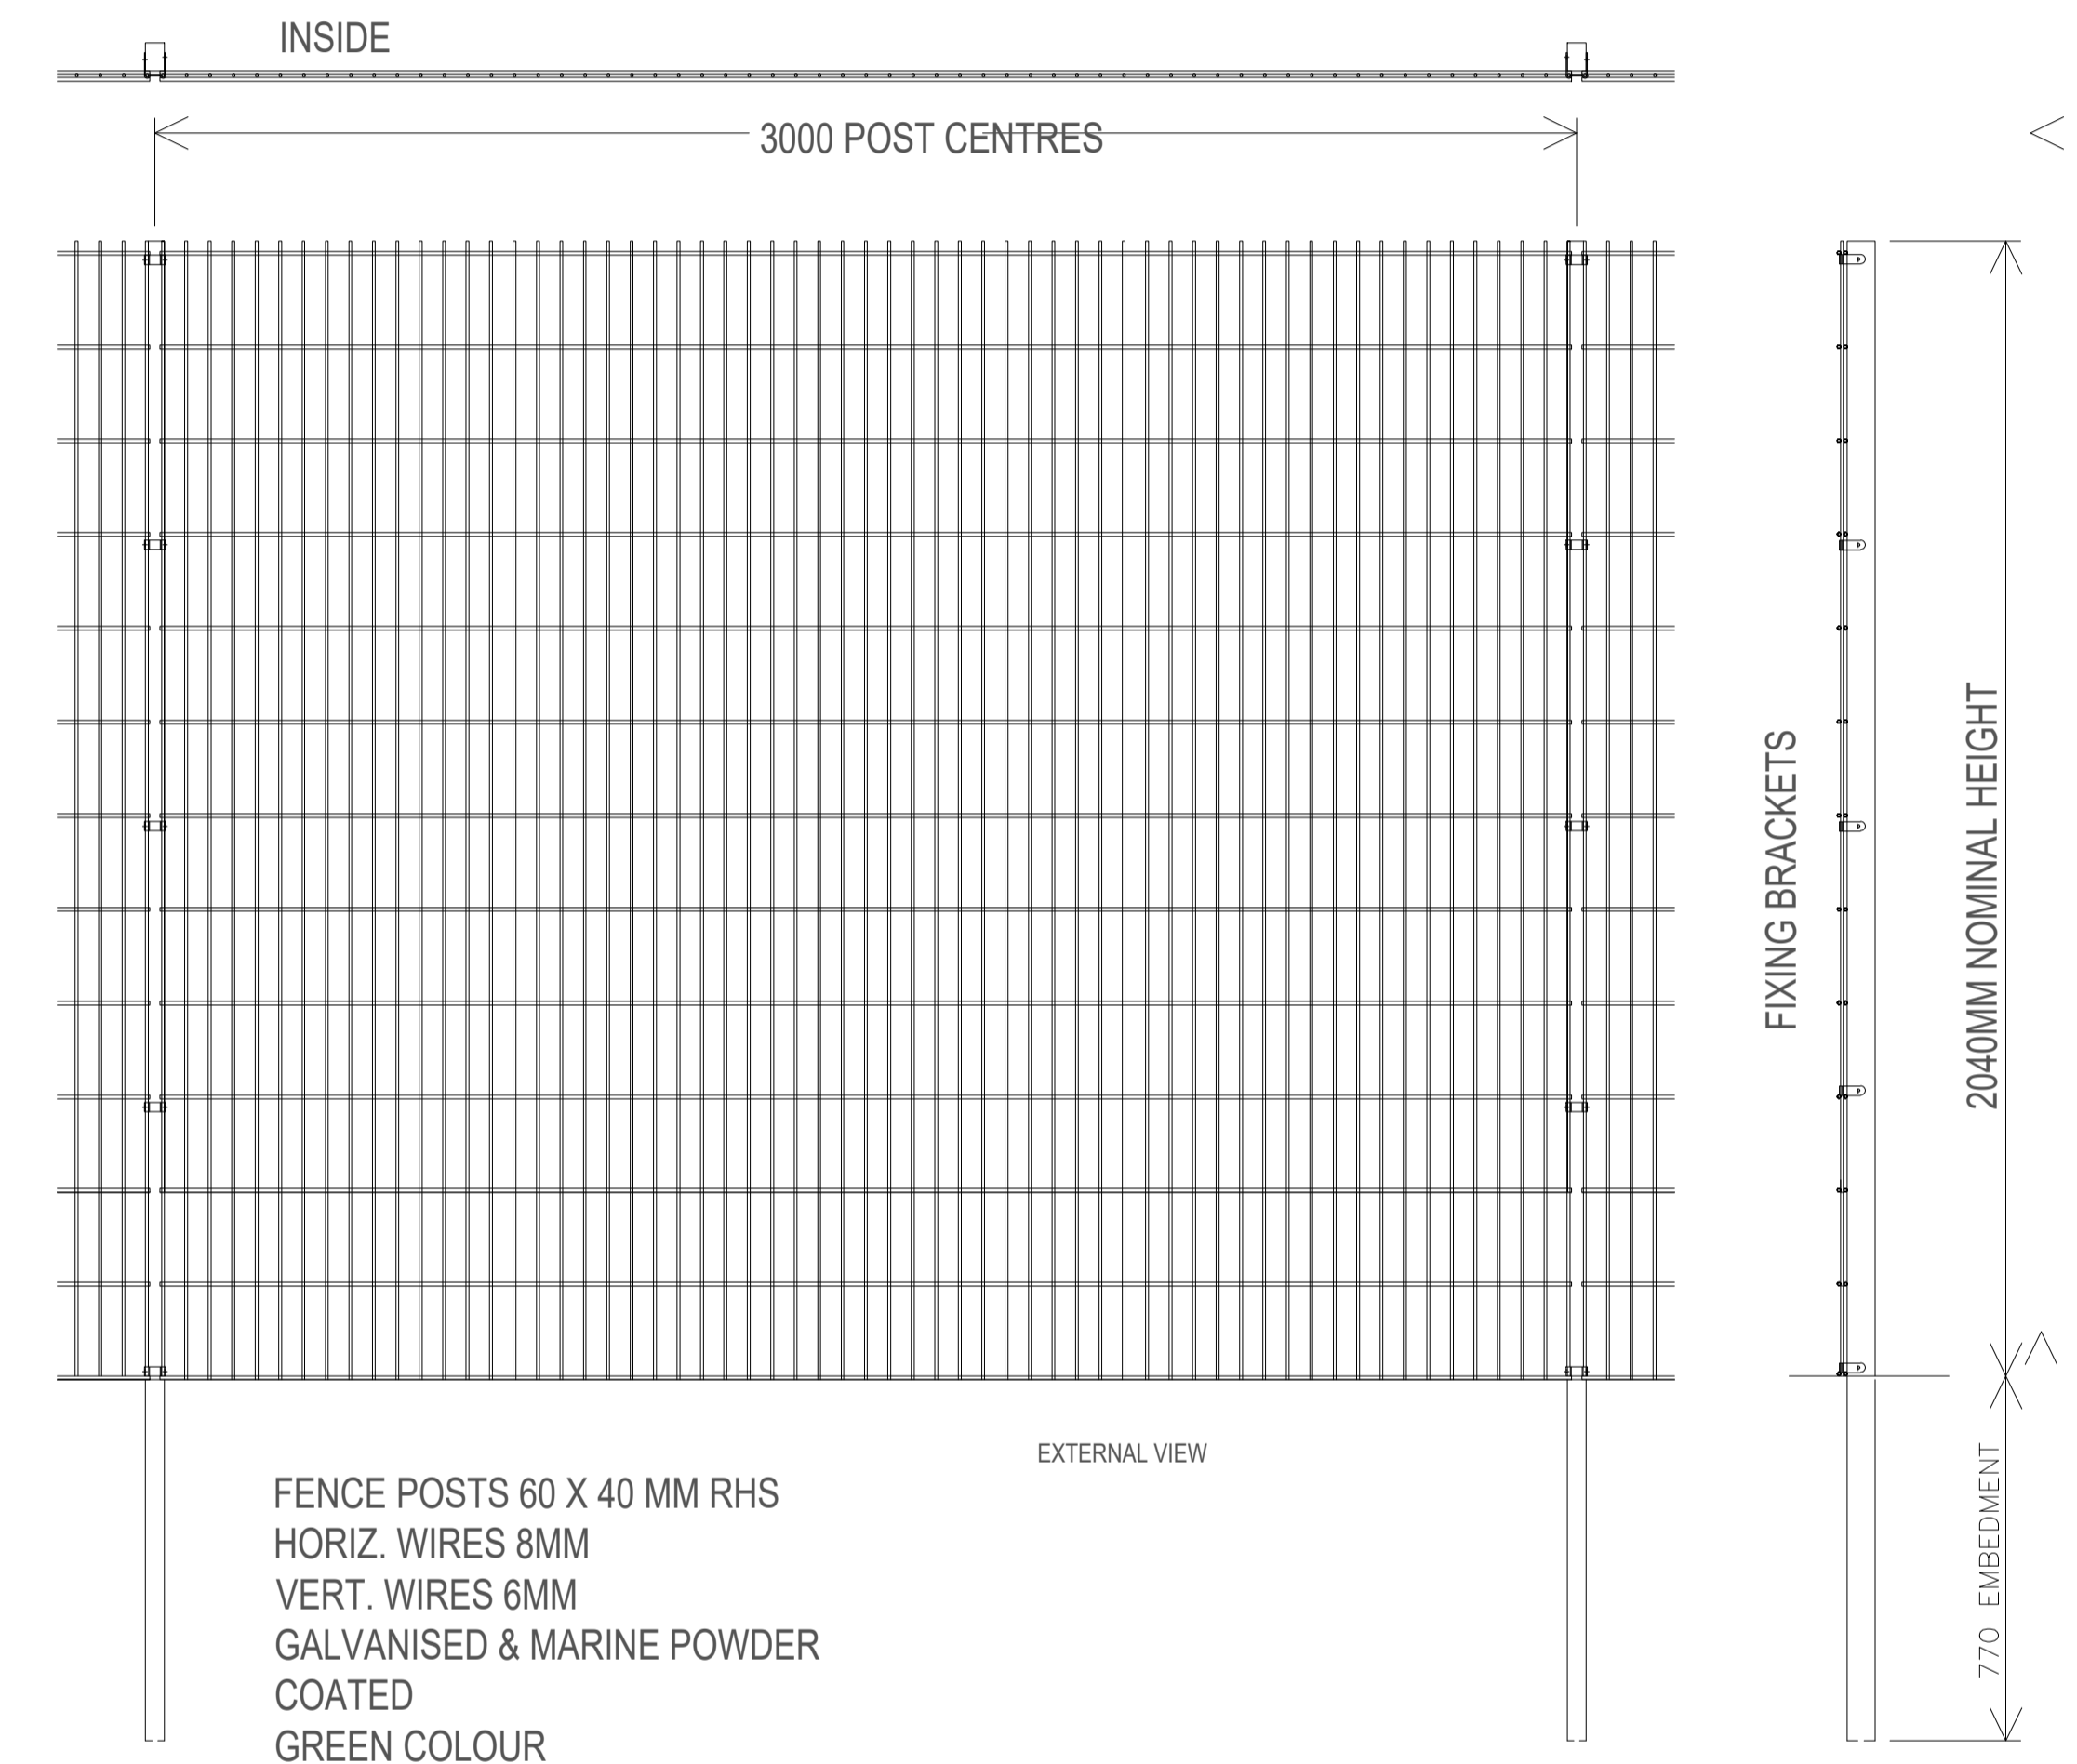

PROPOSED PHOTO-VOLTAIC SOLAR FARM

LAND AT MORFA PINGETT, PINGED,
 KIDWELLY, CARMARTHENSHIRE
 SA16 0JE

COMPOUND SECURITY FENCE AND GATES

SCALE : 1/15 @ A1

DRAWING NO: SV/766A/4a JANUARY 2020